



SCALE BAR 1:100
0 1 2 3 4 5m

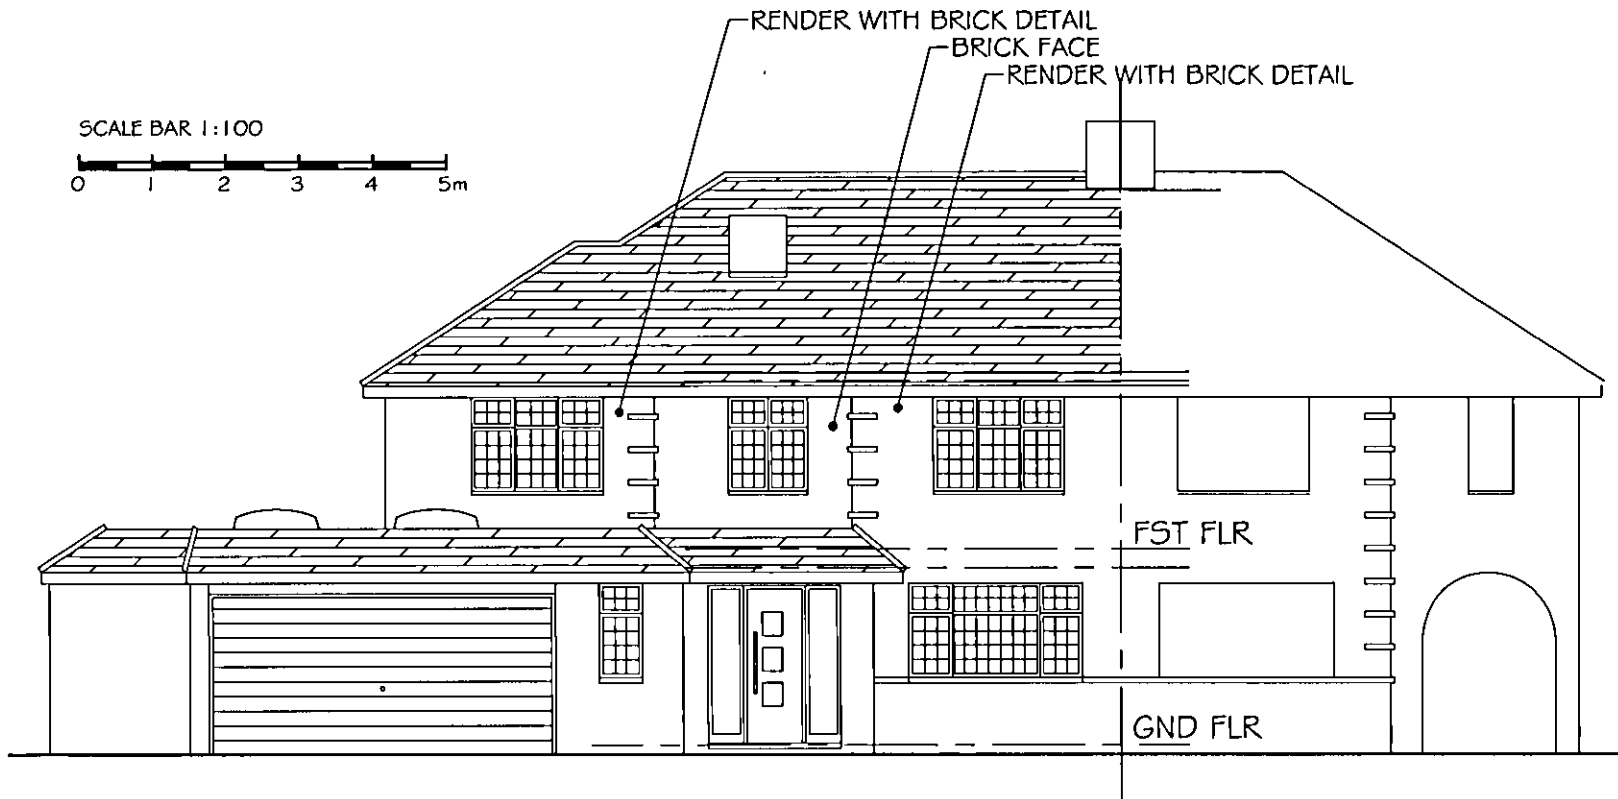


FRONT ELEVATION

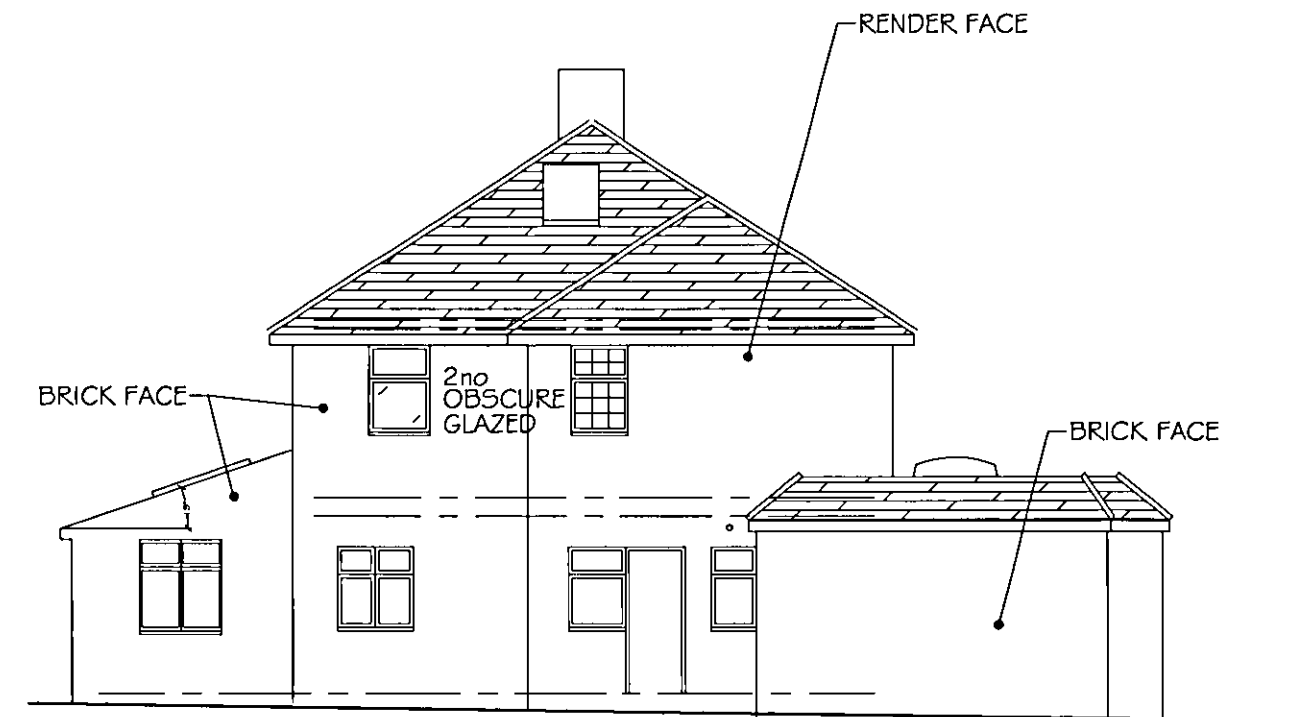

SIDE ELEVATION FROM No95




REAR ELEVATION

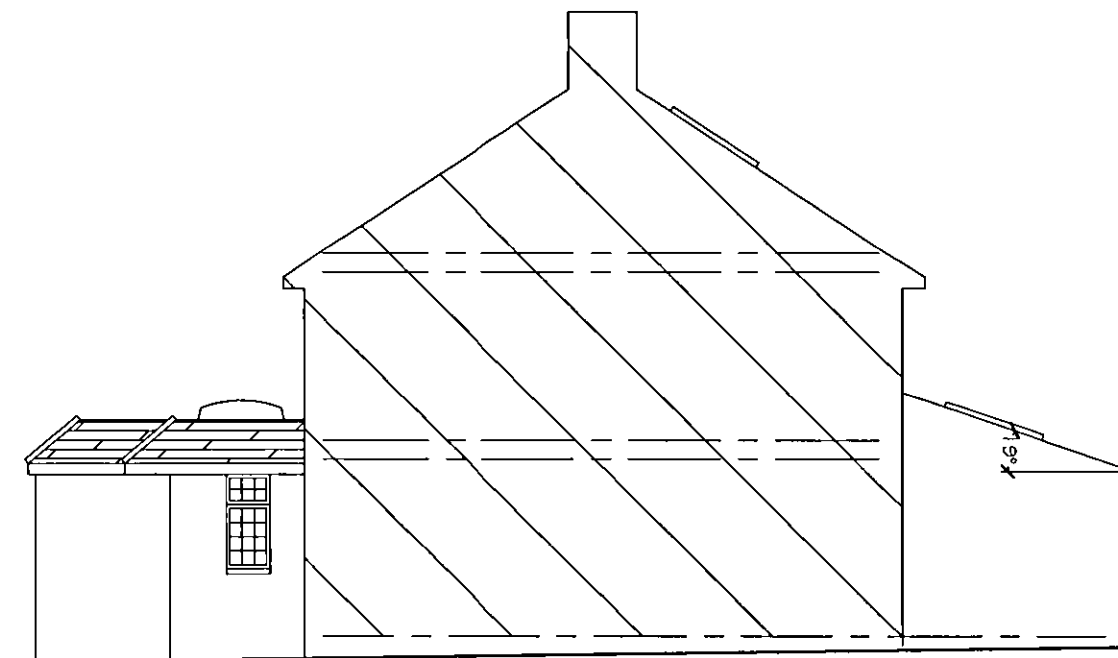

FLANK ELEVATION FROM No99

WELWYN HATFIELD
PLANNING
OFFICE COPY
13 DEC 2010
No: 200/2999

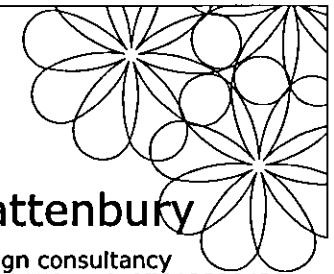

sara a rattenbury
architectural design consultancy
tel/fax 01727 752170 mob 07812828429
TITLE
PROPOSED
ELEVATIONS
ADDRESS
97 BRAMBLE ROAD
HATFIELD, HERTS AL10 9SB
CLIENT
Mr. & Mrs KIFF
SCALE
1:100 @A3
DRAWING No.
BR102-5
DATE
DEC 2010
REV.
-

DISCLAIMER
DIMENSIONS GIVEN ARE IN MILLIMETRES,
ALL DIMENSIONS GIVEN SHOULD BE CHECKED ON SITE PRIOR TO PROCEEDING WITH WORKS.
WHILST EVERY CARE HAS BEEN TAKEN TO ENSURE ACCURACY, THE DESIGNER IS NOT RESPONSIBLE FOR
ERROR OR OMISSION OF INFORMATION ON THIS DRAWING. DO NOT SCALE FROM THIS DRAWING EXCEPT FOR PLANNING PURPOSES.

NOTE
ALL PROPOSED CONSTRUCTION MATERIALS TO MATCH EXISTING