


FRONT ELEVATION

WELWYN HATFIELD
 PLANNING
 OFFICE COPY
 12 OCT 2010
 2010/2260
 No: _____

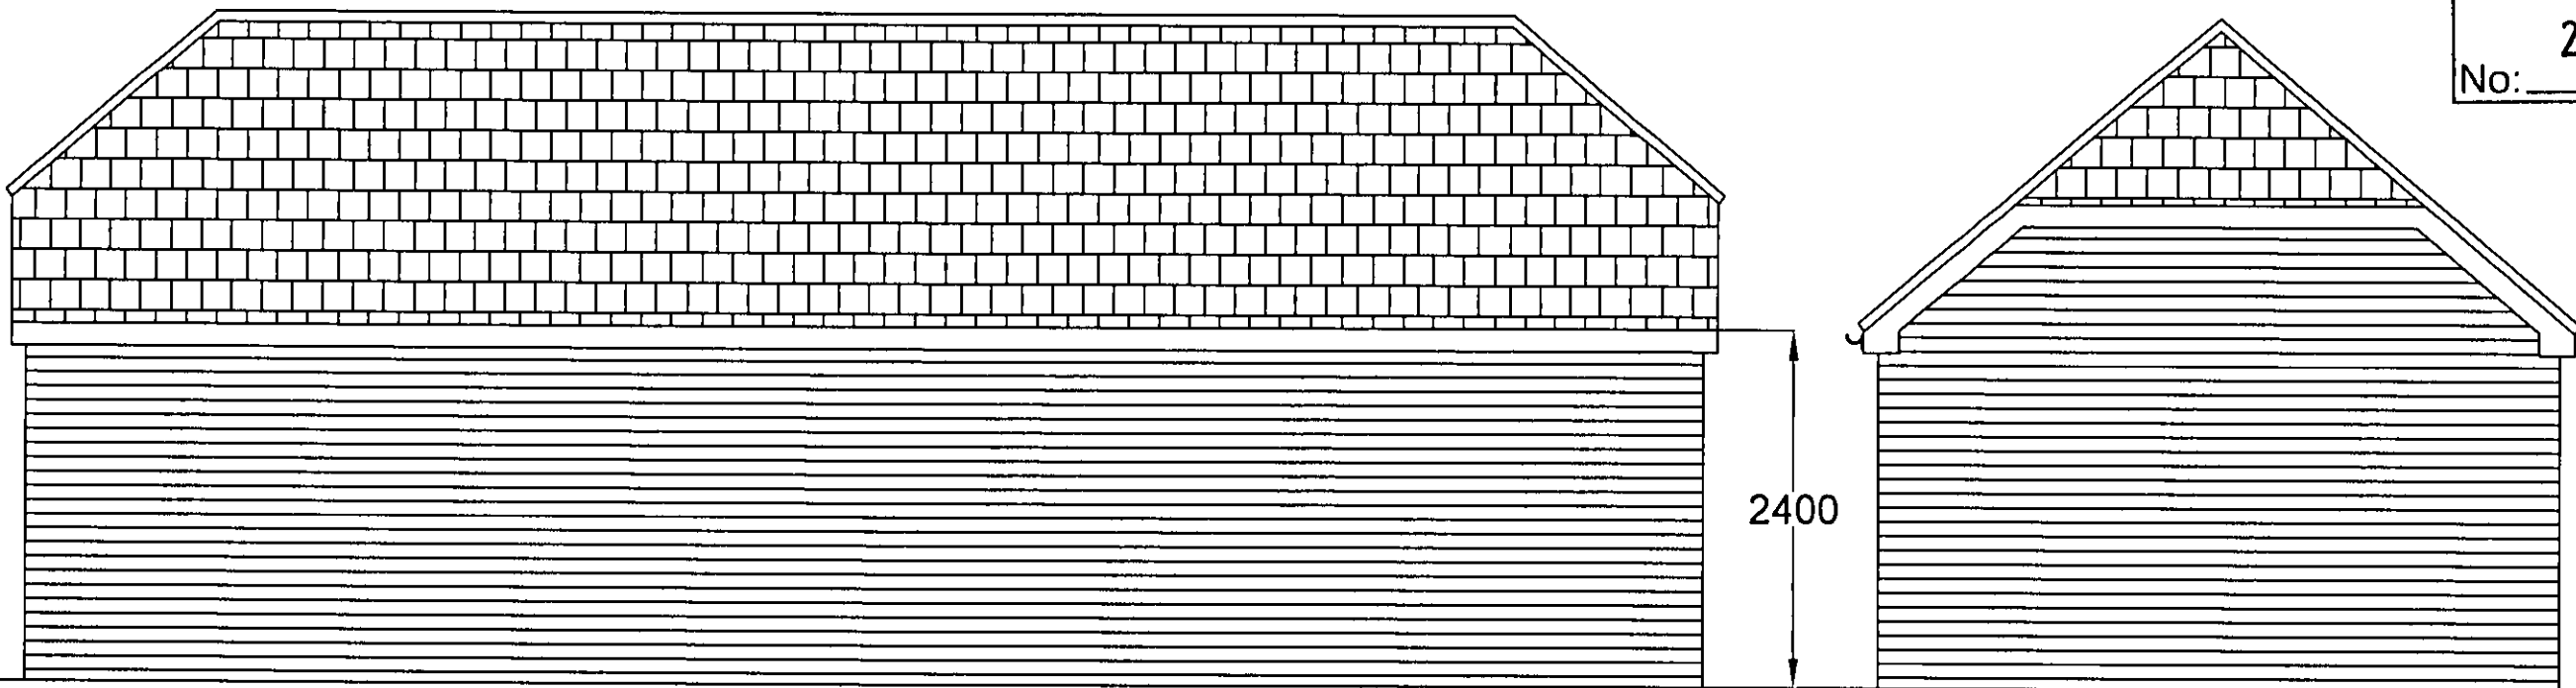

REAR ELEVATION

SIDE ELEVATIONS

Rev	Date	Details	By
00	28/05/08	Revision 00	CE

Project: Gym Building
 Subject: Proposed Elevations
 Client: 69 NORTHAW ROAD EAST
 CUFFLEY, HERTS EN6 4LY

Drawing N°: ELA/6 Rev: 01

A3 Scale: 1:50 Drawn By: CE Job No: 0015 Date: 07/10/10

ELA Design
 Studio House
 Delamare Road
 Cheshunt
 Herts
 EN8 9TD
 Tel: 01992 - 634222
 www.ela-design.co.uk