



WELWYN HATFIELD
 PLANNING
 OFFICE COPY
 27 MAY 2010
 No: 200/121


Project No: CD-LC006
 Office: CD
 Drawing No: 006
 Rev: A
 THIS IS A CAD DRAWING - HAND AMENDMENTS SHOULD BE CARRIED OUT IN ACCORDANCE WITH O.A. PROCEDURES

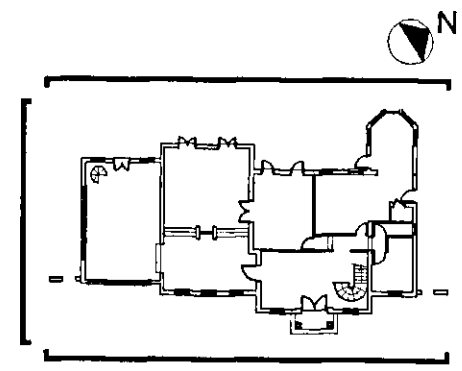

Key Plan - scale:1:500

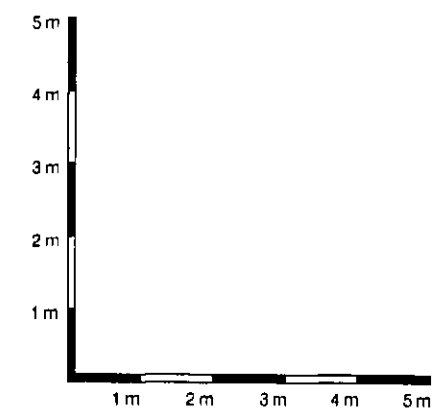

Proposed Front Elevation - East

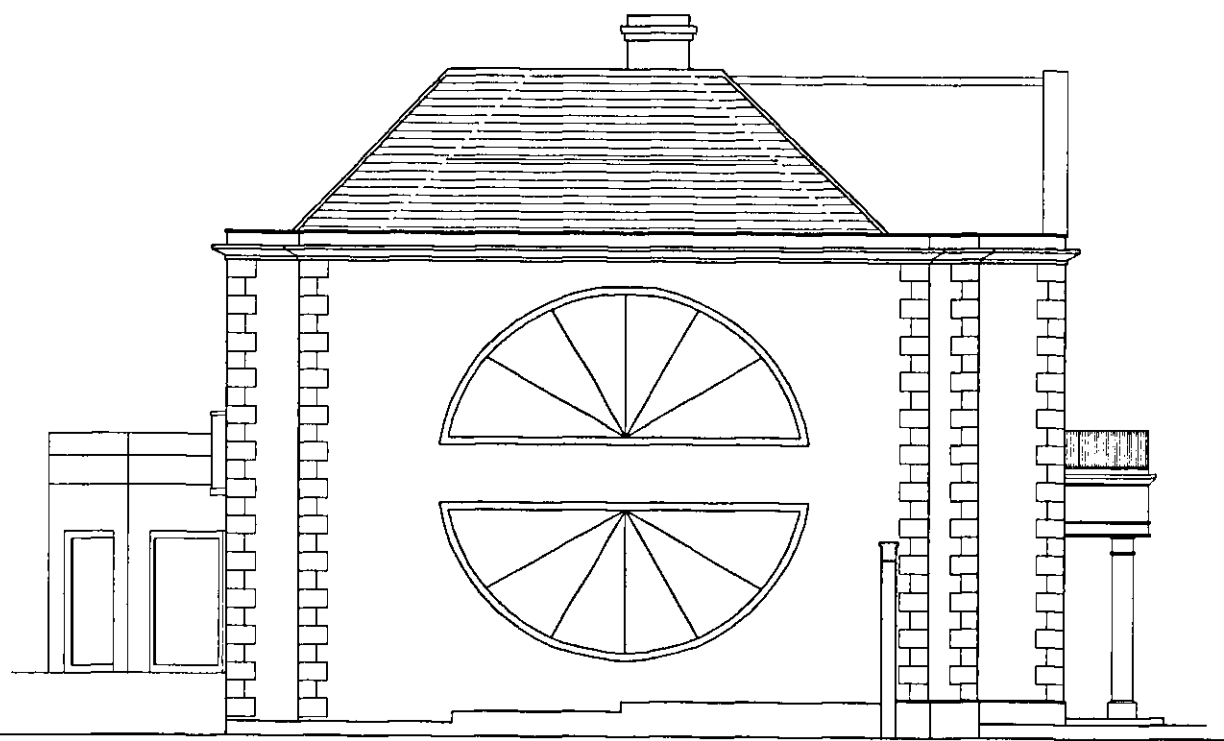

Proposed Side Elevation - South



Proposed Rear Elevation - West

Item	Hazard	Risk			
A	Proposed and existing roof highlighted in red and blue amended	SDS 21.05.10			
Rev	Modifications	By	Date	Chk'd	Auth
Purpose of Issue	Rev	Date	Authorised		

CON EPT
 ARCHITECTURE & INTERIOR DESIGN CONSULTANTS
 8 Alpha Business Park, Herts AL9 7NT
 Via F. Baracchini 9, 20123 Milano Italy
 T +44(0)1707 278405 F +44(0)1707 272224
 M +44(0) 7770 941414 E info@cd95.co.uk
 W www.cd95.co.uk

Client:

Project:
 51 Kentish Lane
 Brookmans Park
 Hertfordshire, AL9 6NG

Title:
 PROPOSED ELEVATIONS

Original Size:	Scale:	Designed:	Drawn:	Checked:	Authorised:
AJ	1:100	Luciano Capella	Sonia Di Stefano		
Date:	Date:	Date:	Date:	Date:	Date:
02/2010	02/2010	02/2010	02/2010		
Project No:	Office:	Drawing No:	Rev:		
CD-LC006	CD	006	A		