




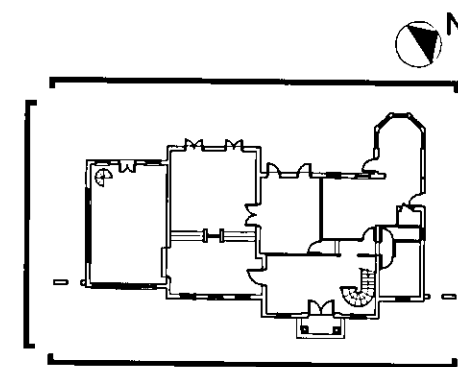

Proposed Front Elevation - East

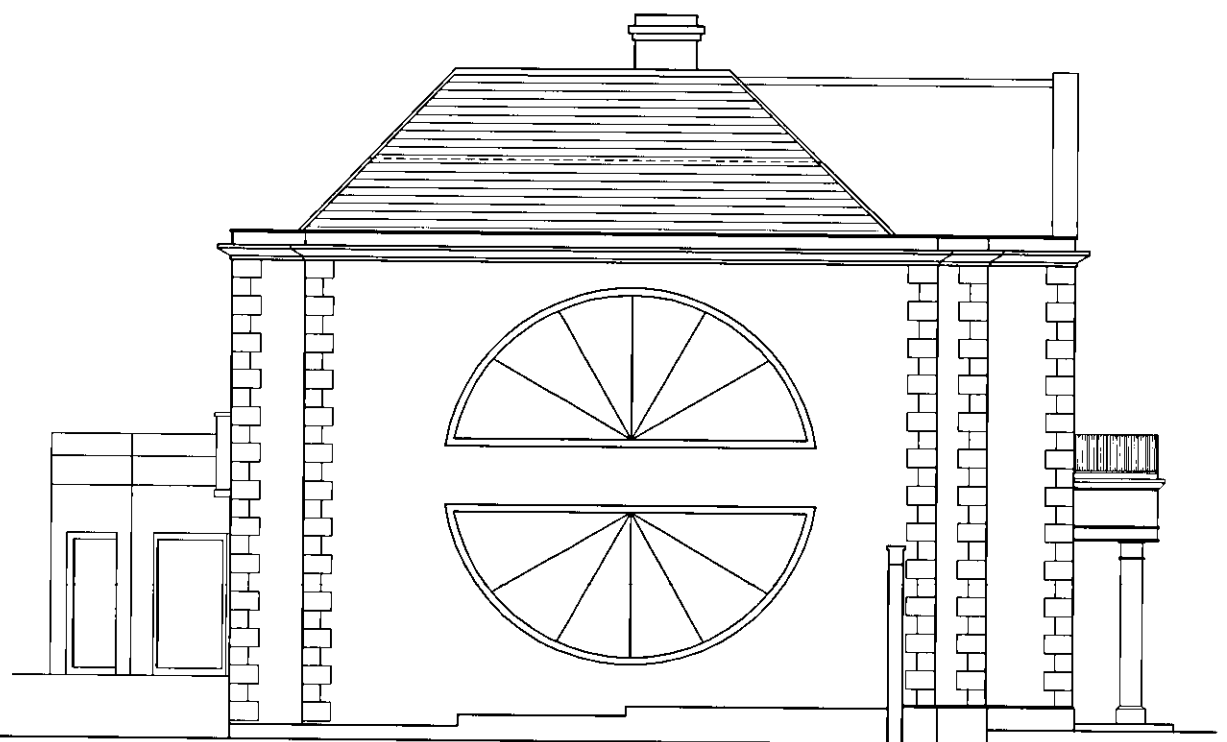

Key Plan - scale:1:500

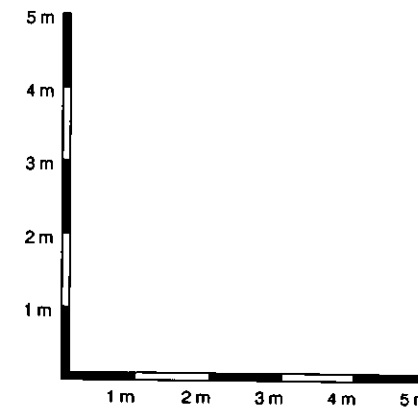

Proposed Side Elevation - South



Proposed Rear Elevation - West

Project No: CD-LC006
Office: CD
Drawing No: 006

THIS IS A CAD DRAWING - HAND AMENDMENTS SHOULD BE CARRIED OUT IN ACCORDANCE WITH O.A. PROCEDURES

Item	Hazard	Risk
------	--------	------

WELWYN/HATFIELD
PLANNING
OFFICE COPY
20 APR 2010
2010/0691

Rev	No.	By	Date	Chk'd	Auth
-----	-----	----	------	-------	------

Purpose of issue	Rev	Date	Authorised
------------------	-----	------	------------

CON EPT
ARCHITECTURE & INTERIOR DESIGN CONSULTANTS
8 Alpha Business Park, Herts AL9 7NT
Via F Baracchini 9, 20123 Milano Italy
T +44(0)1707 278485 F +44(0)1707 272224
M +44(0) 7770 941414 E. info@cd95.co.uk
W www.cd95.co.uk

Client

Project
51 Kentish Lane
Brookmans Park
Hertfordshire, AL9 6NG

Title
PROPOSED ELEVATIONS

Original Size:	Scale:	Designed:	Drawn:	Checked:	Authorised:
A3	1:100	Luciano Casadei Date: 02/2010	Sonia Di Stefano Date: 02/2010		

Project No.	Office:	Drawing No.	Rev
CD-LC006	CD	006	