



DISCLAIMER
 DIMENSIONS GIVEN ARE IN MILLIMETRES.
 ALL DIMENSIONS GIVEN SHOULD BE CHECKED ON SITE PRIOR TO PROCEEDING WITH WORKS.
 WHILST EVERY CARE HAS BEEN TAKEN TO ENSURE ACCURACY, THE DESIGNER IS NOT RESPONSIBLE FOR
 ERROR OR OMISSION OF INFORMATION ON THIS DRAWING. DO NOT SCALE FROM THIS DRAWING EXCEPT FOR PLANNING PURPOSES.

 


REFER TO GARAGE DRAWING

FRONT ELEVATION

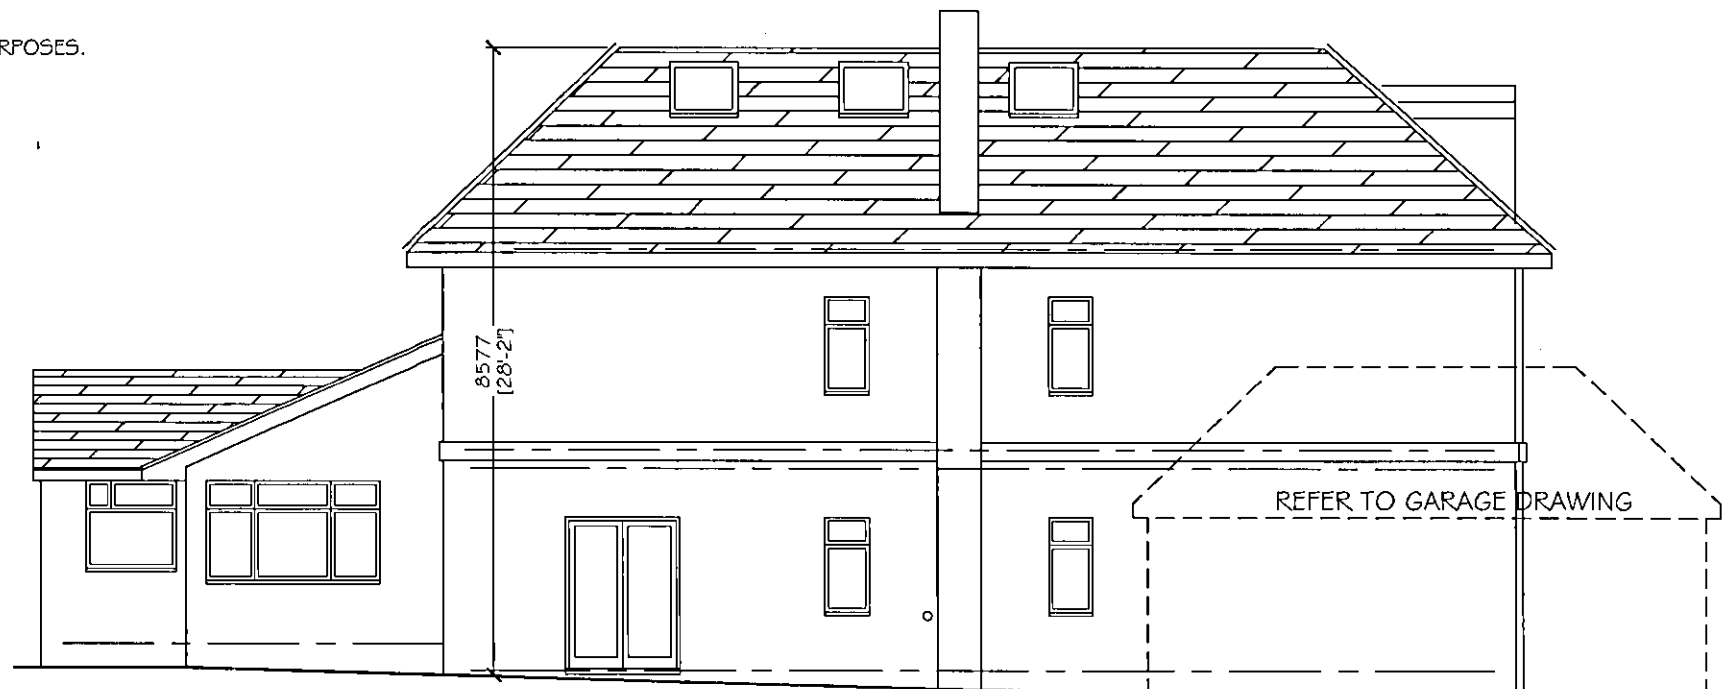

SIDE ELEVATION FROM No 10

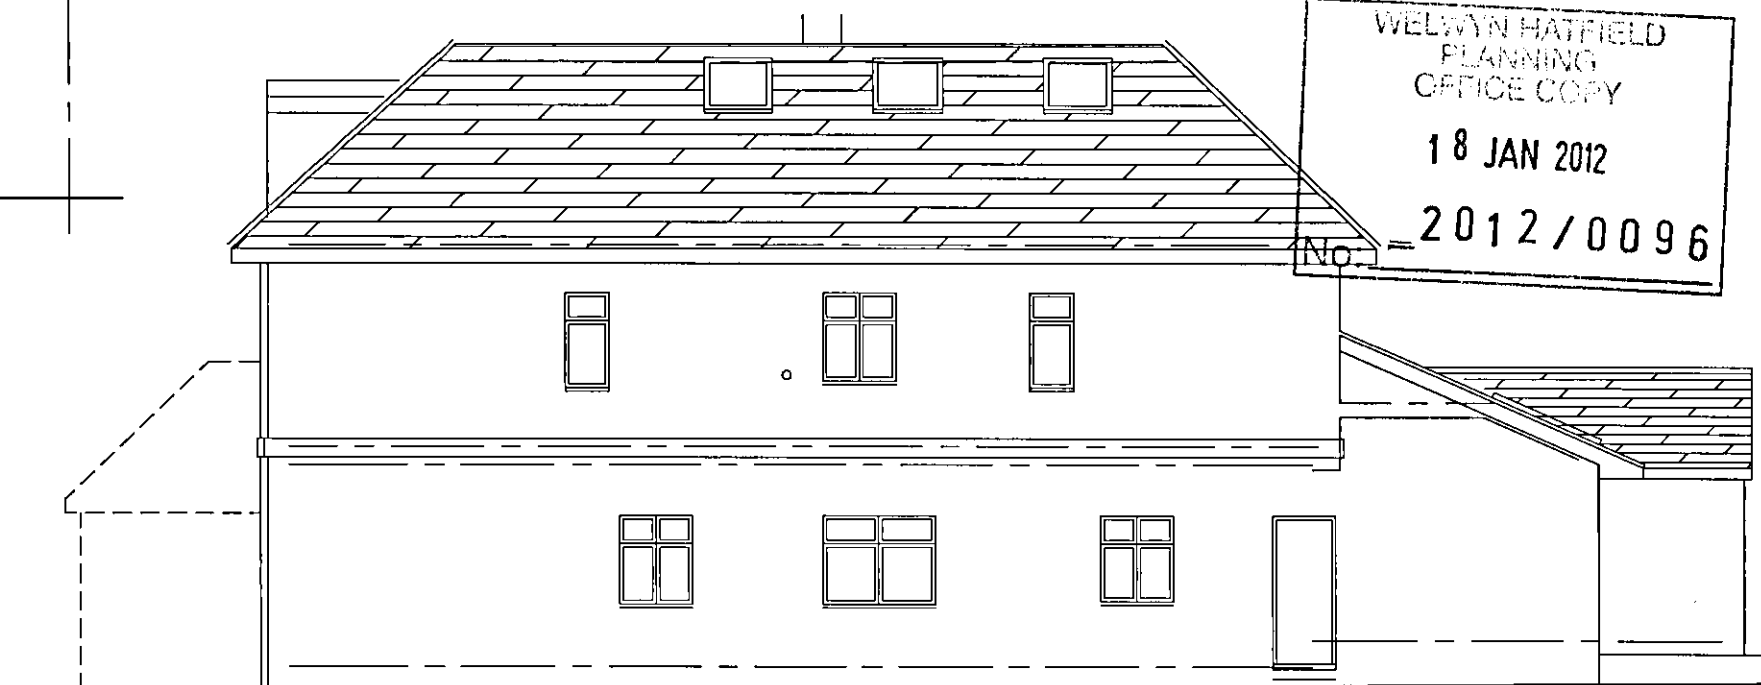

SIDE ELEVATION FROM No 8




REFER TO GARAGE DRAWING

REAR ELEVATION

NOTE
 ALL PROPOSED CONSTRUCTION MATERIALS TO MATCH EXISTING

WELWYN HATFIELD
 PLANNING
 OFFICE COPY
 18 JAN 2012
 2012/0096

sara a rattenbury
 architectural design consultancy
 tel/fax 01727 752170 mob 07812828429

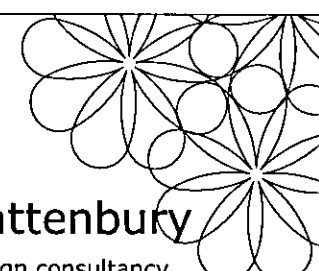

TITLE
 PROPOSED
 ELEVATIONS
 ADDRESS
 9 WILKINS GREEN LANE
 HATFIELD, AL10 9RT
 CLIENT
 Mr. & Mrs TITMUSS
 SCALE
 1:100 @A3
 DRAWING No.
 WGL 102-5
 DATE
 JAN 2012
 REV.
 -