



rear elevation



front elevation

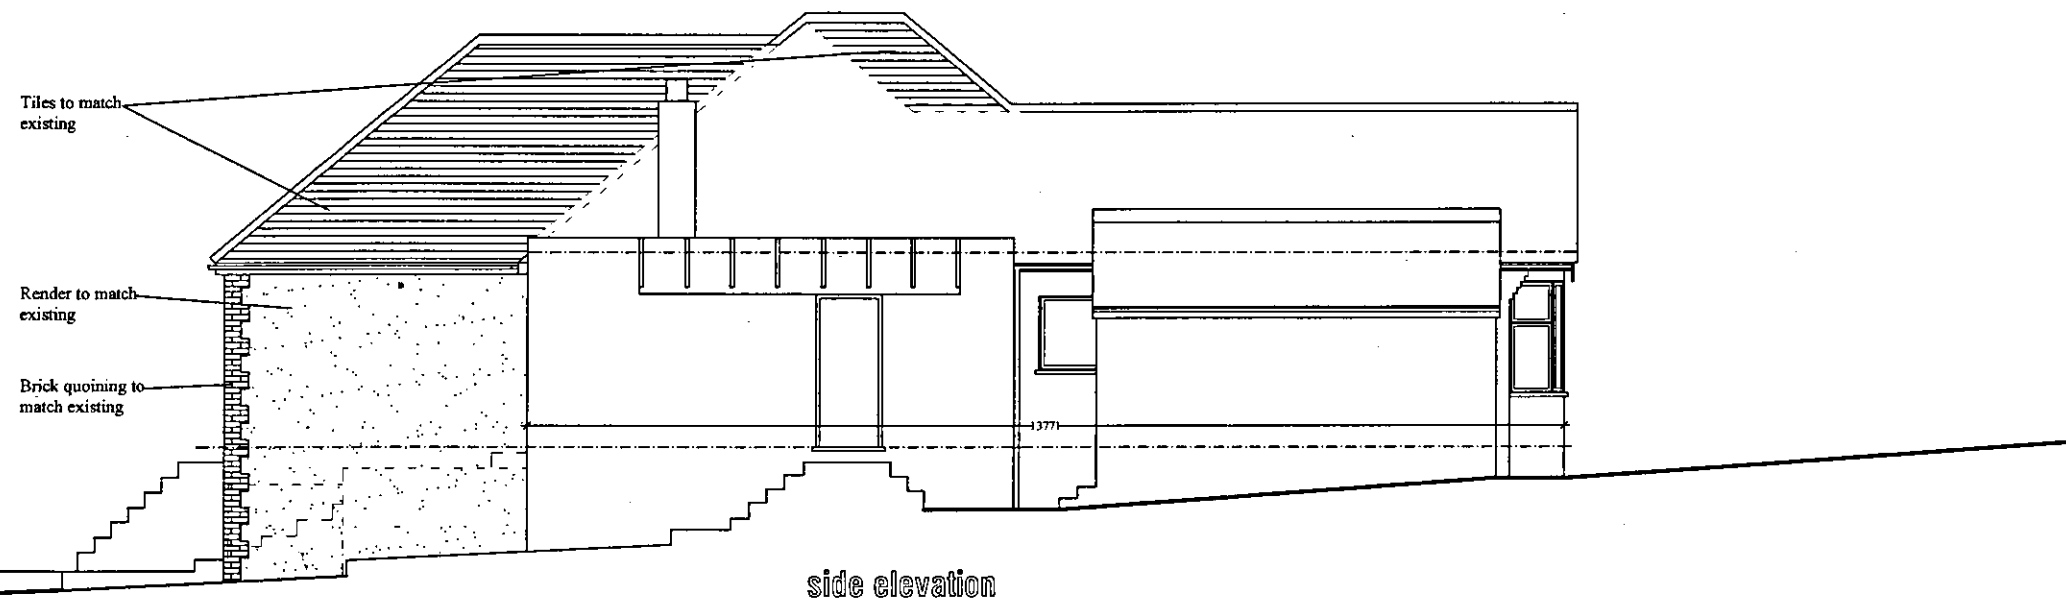

side elevation

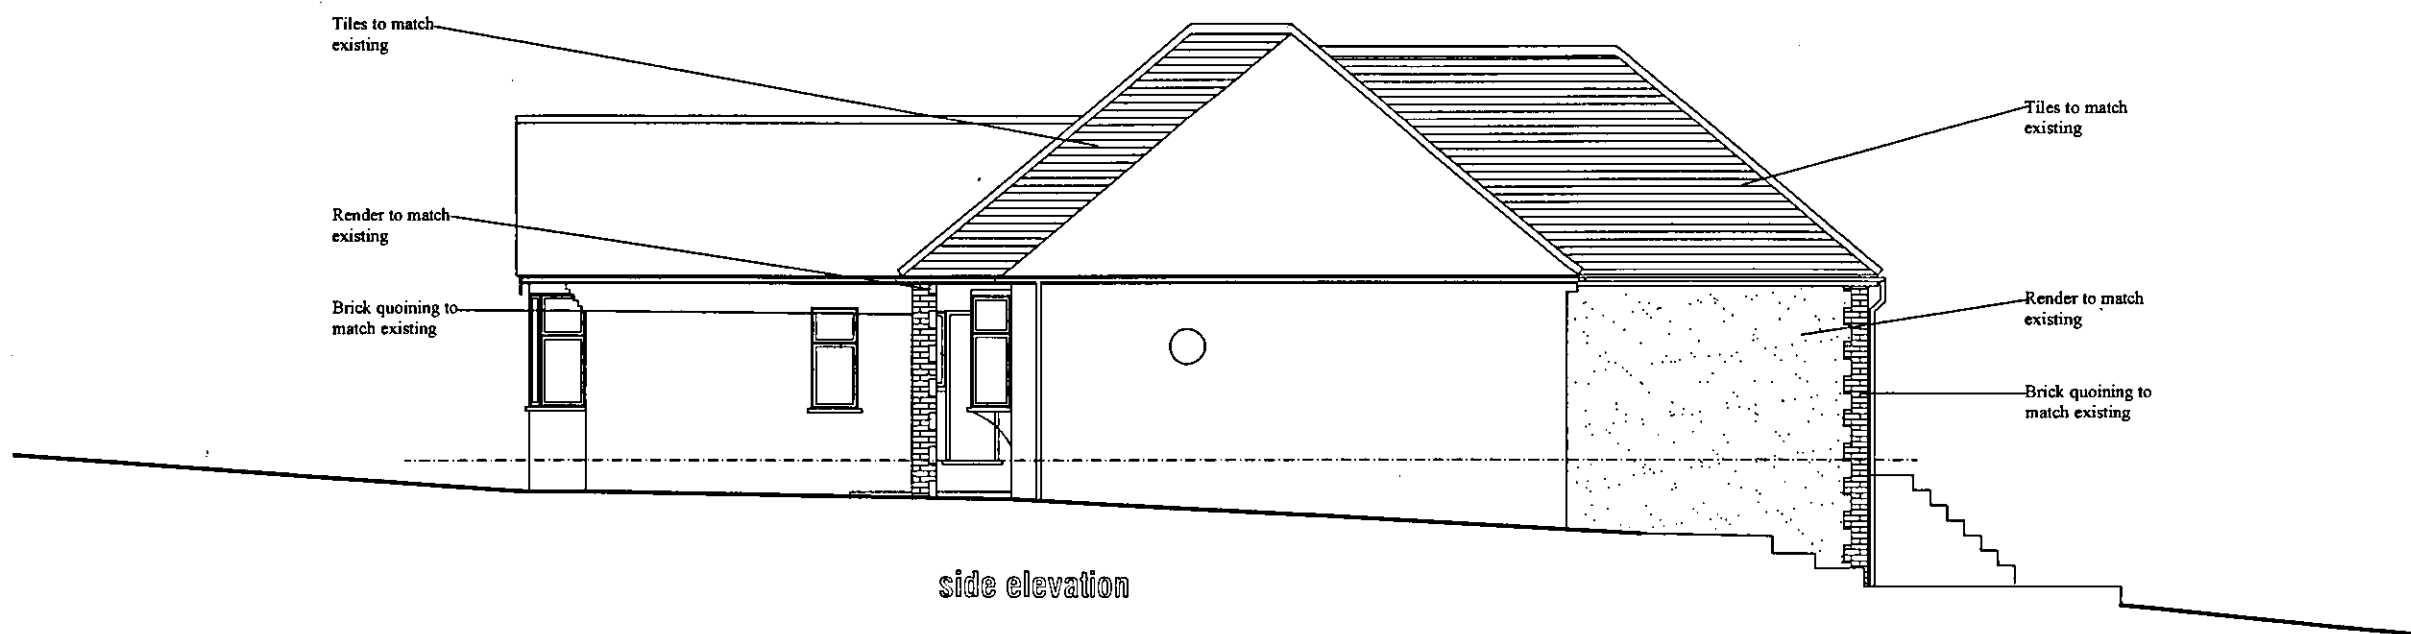

side elevation

PLANNING  
DEPARTMENT  
22 NOV 2013

project Proposed ground floor rear extension and front canopy	
site 87 The Ridgeway Cuffley	
date August 2012	scale 1:100
JOHN PERRIN & CO BUILDING SURVEYORS 885 Green Lane, Wincoburn Hill, London N21 3JG Tel: 0208 364 8334 Fax: 0208 292 8195 © John Perrin & Co 2012	
drawing number 2334/5	