




FRONT ELEVATION (N)

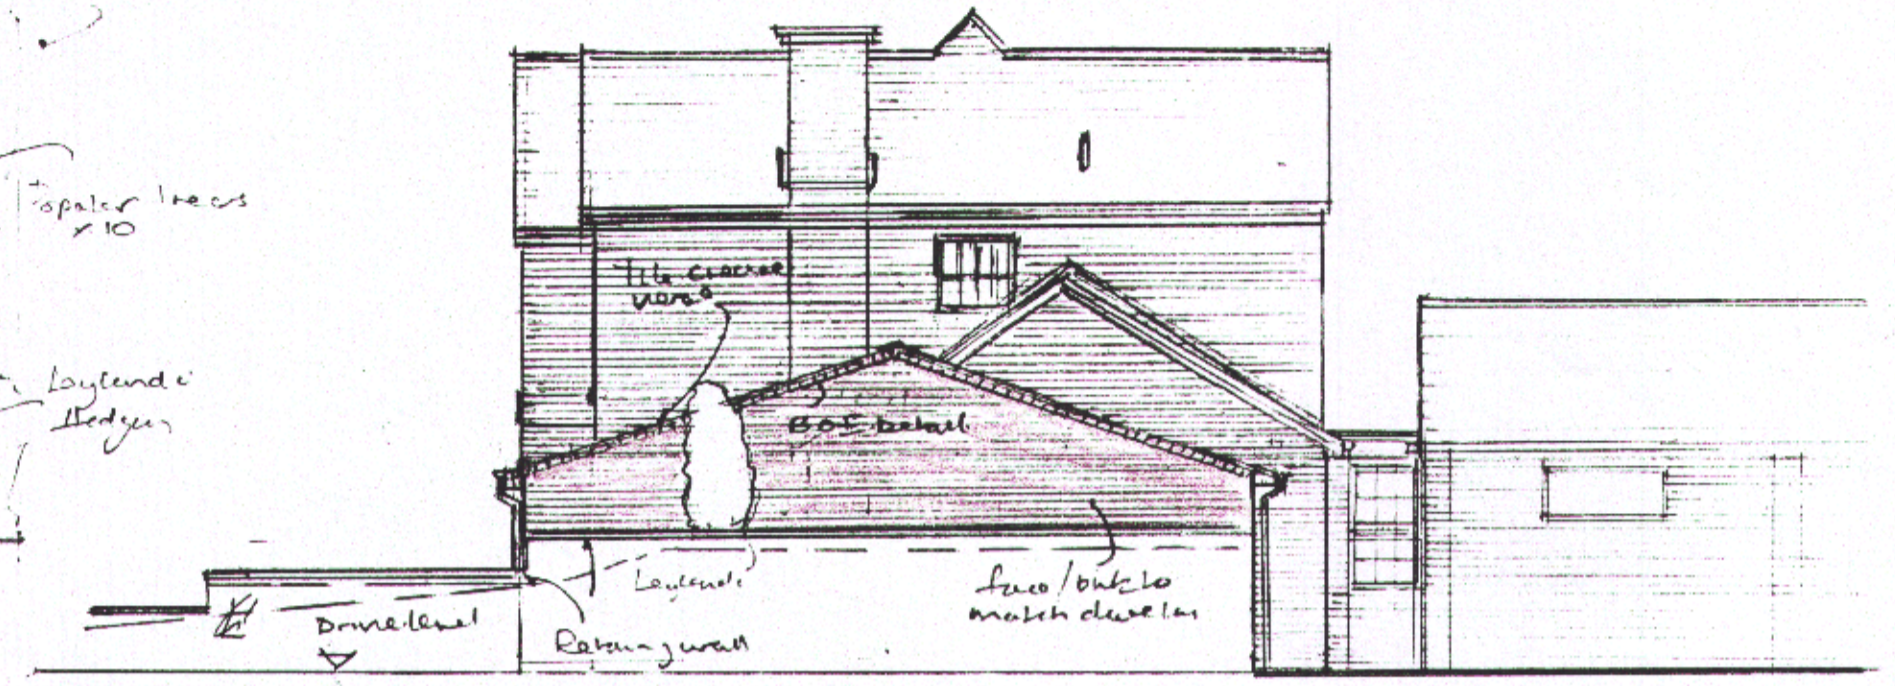


SIDE ELEVATION (W)

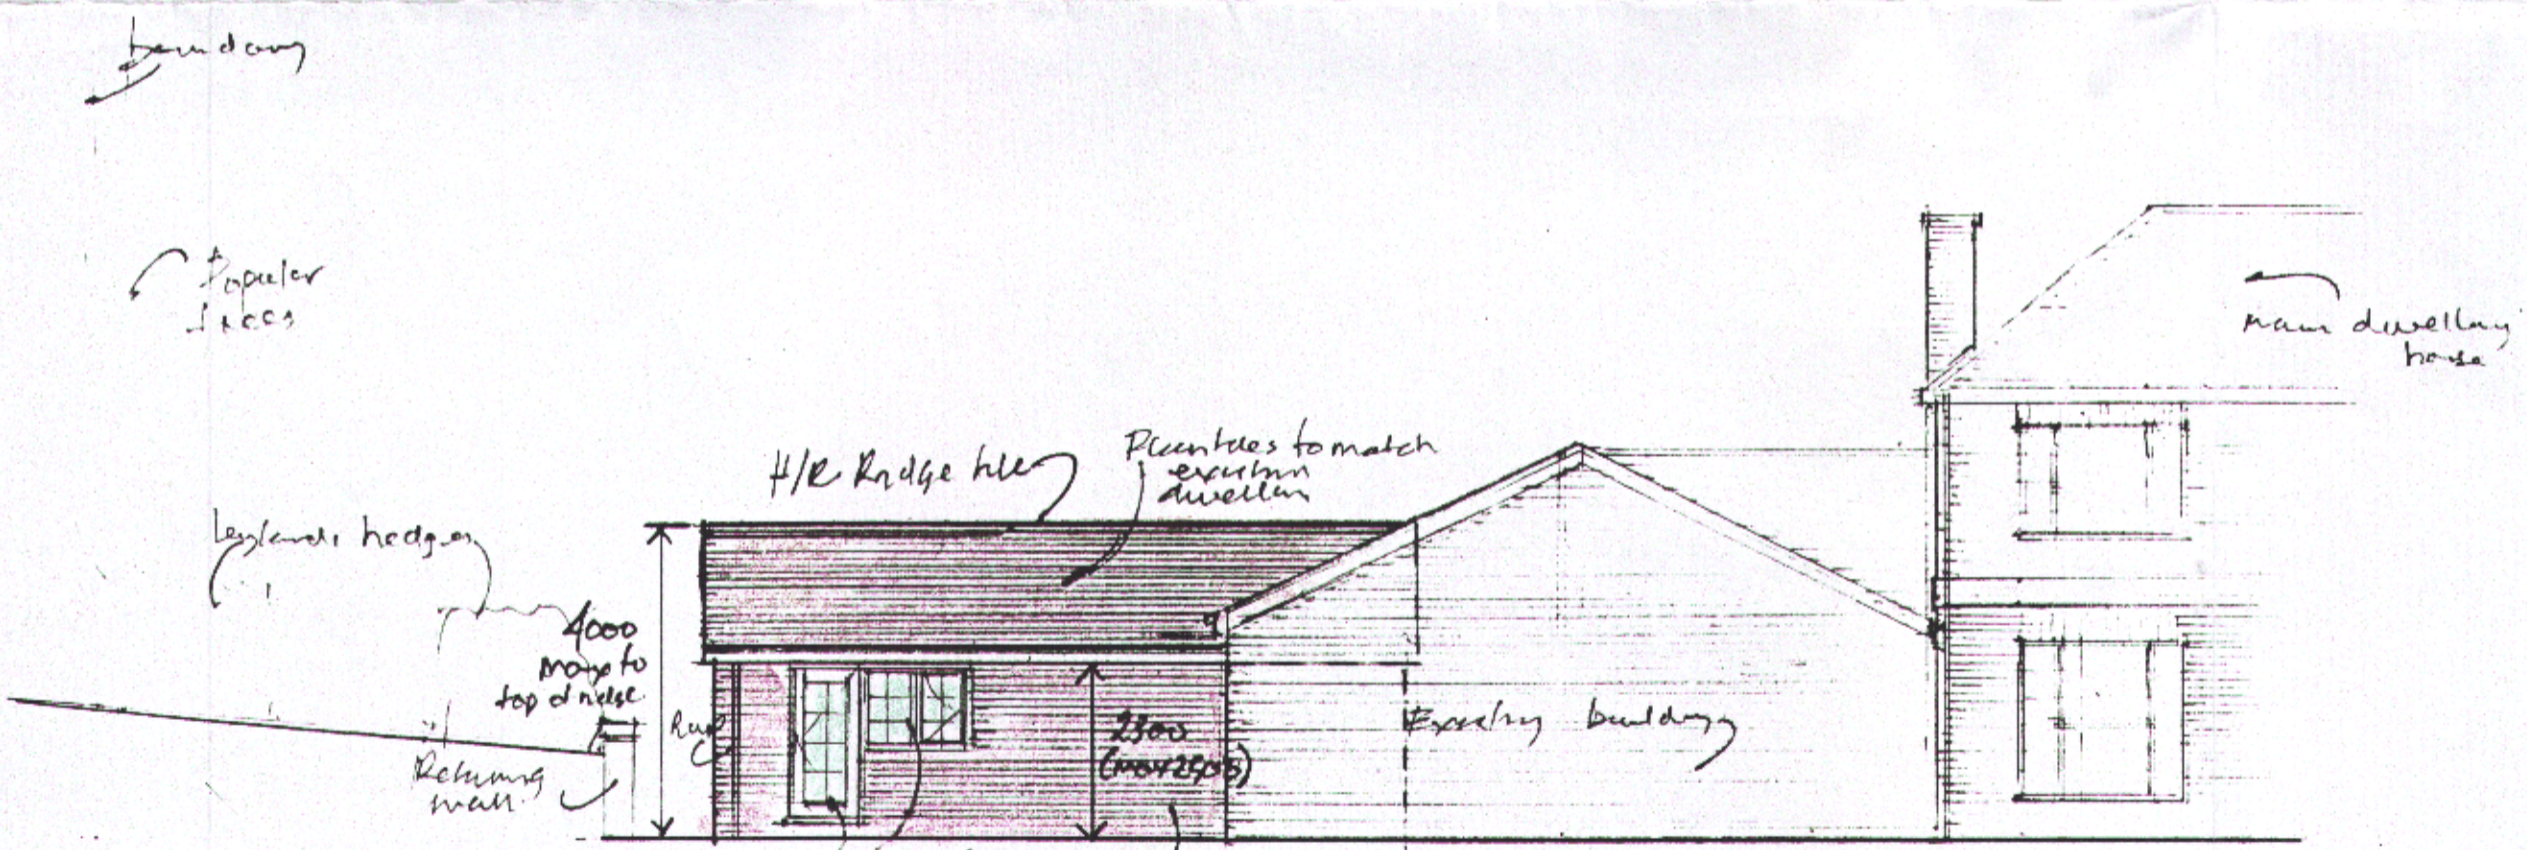

REAR ELEVATION (S)

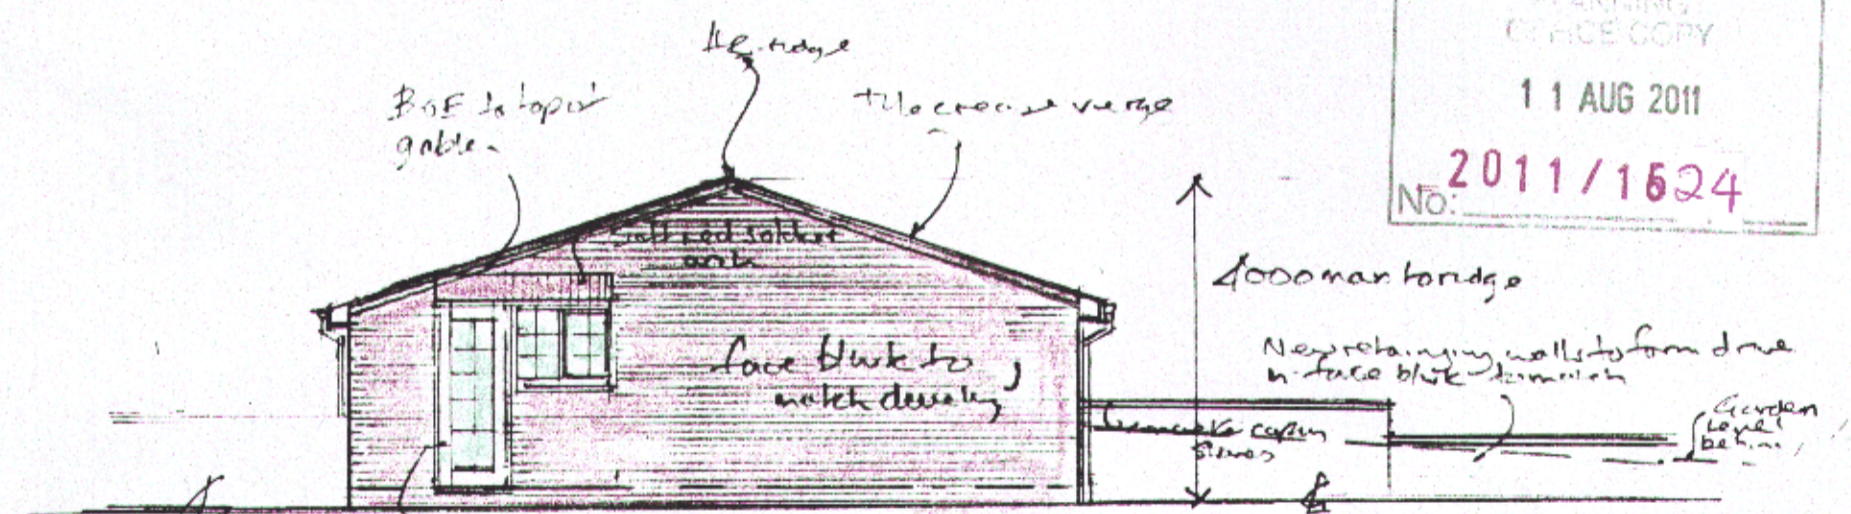

SIDE ELEVATION (E)

 

Scale 1:100

WELWYN HATFIELD
PLANNING
OFFICE COPY
11 AUG 2011
No: 2011/1624

REVISIONS

A	July 11	Ridge & eaves reduced to limits of PD under planning
---	---------	--

Premier Surveying Services Ltd
2 The Oaks Upper Park Harlow Essex CM20 1TW
Phone: 01279 431179 Mbl: 0775 903256

Drawing Title: ELEVATIONS A2
Project: GARAGE & GAMES BUILDING
Client: MR. D AKERS
Address: WELLS FARM NORTH LANE RD EAST CUFFLEY
Drawing No. 03/122/11A Date: JUNE 11