

USE FIGURED DIMENSIONS ONLY.  
DO NOT SCALE FROM THIS DRAWING.

ALL DIMENSIONS MUST BE CHECKED ON SITE ANY  
INCONSISTENCIES MUST BE REPORTED BACK TO THE ARCHITECT.

THIS DRAWING AND ANY DESIGNS INDICATED THEREON ARE THE  
COPYRIGHT OF BROOKS / MURRAY ARCHITECTS.  
ALL RIGHTS ARE RESERVED.  
NO PART OF THIS WORK MAY BE PRODUCED WITHOUT PRIOR  
PERMISSION IN WRITING FROM BROOKS / MURRAY ARCHITECTS.


**BROOKS / MURRAY**

ARCHITECTS


8-10 NEW NORTH PLACE  
LONDON EC2A 4JA

TEL 020 7739 9955  
FAX 020 7739 9944

architects@brooksmurray.com

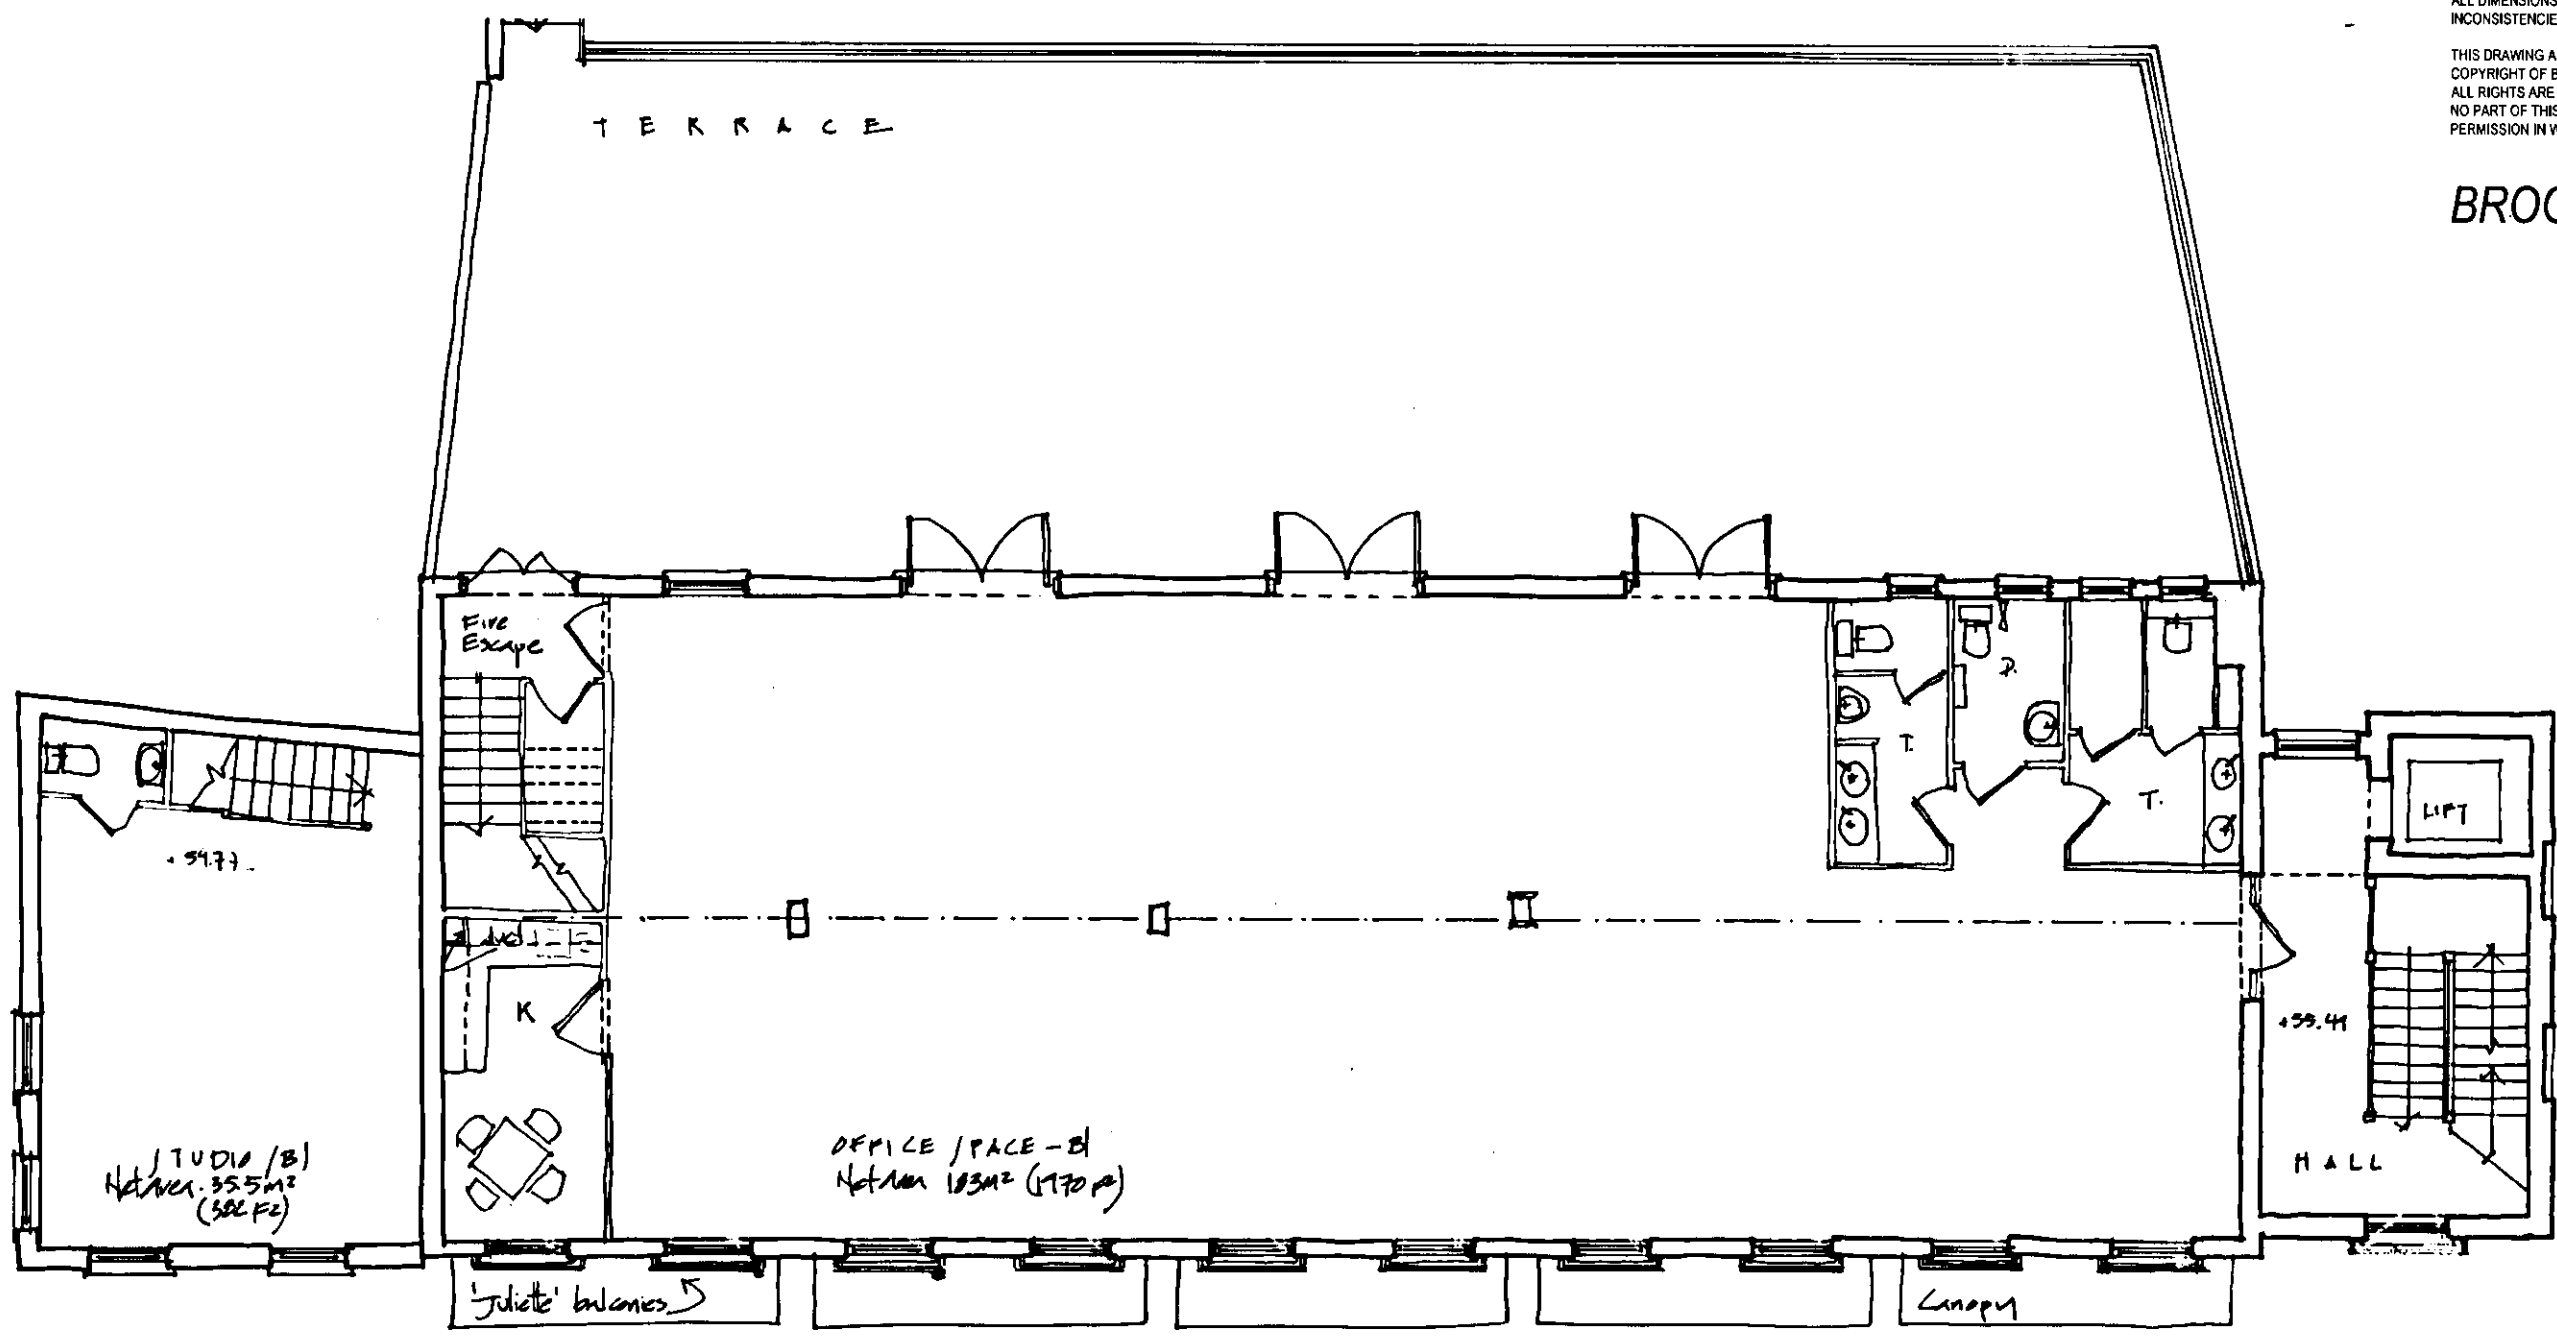

PROPOSED FIRST FLOOR PLAN

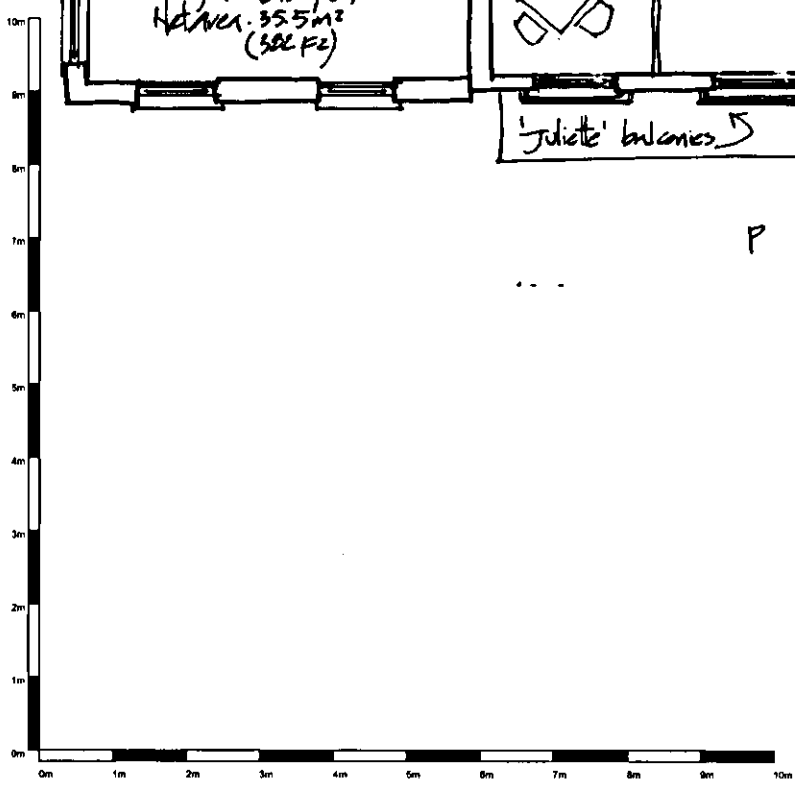

PLANNING DEPARTMENT  
OFFICE COPY

10 JAN 2012  
2011/2811  
2011/2816



CLIENT:	GASCOYNE CECIL ESTATES
JOB:	York House Hatfield
DATE:	DEC 11
SCALE:	1:100
DRAWING TITLE:	Proposed First Floor Plan Scale @ A3
DRAWING NUMBER:	581-11-026