


PROPOSED FIRST FLOOR PLAN

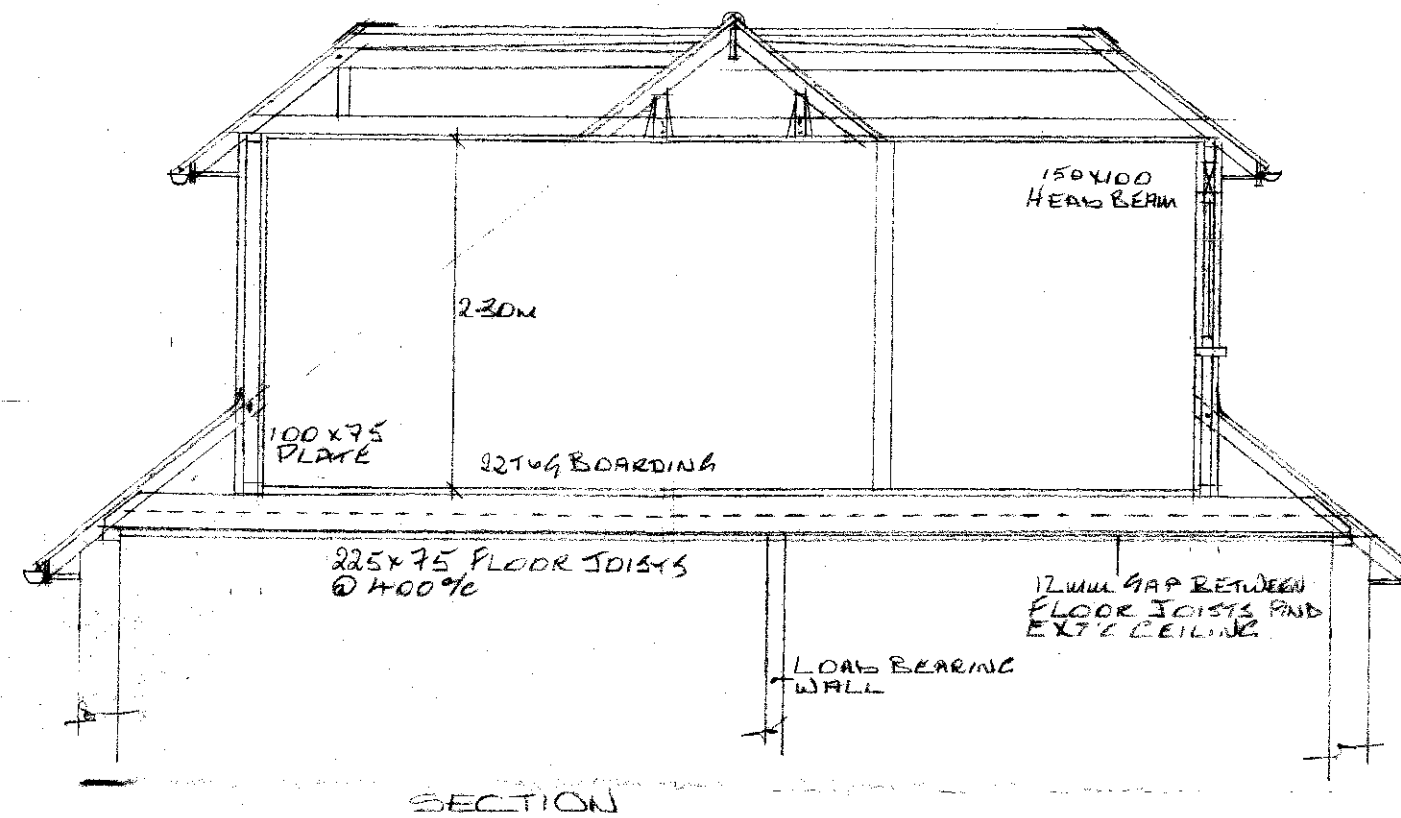


SECTION

100 W.C. BRANCH
38 BATH WASTE
22 BATH WASTE
ALL TO EXTENDED
SVP

EXTEND SVP

NOTE
LOAD BEARING WALLS BELOW
SHOWN DOTTED FOUNDATIONS
TO BE CHECKED FOR ADEQUACY

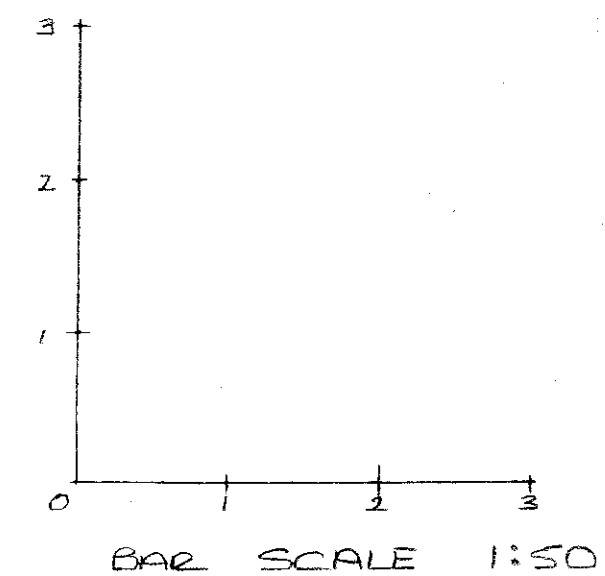

WELBYN HATFIELD
PLANNING
OFFICE CITY
18 MAY 2011
No: 2011/0970

LOFT CONVERSION, GARAGE EXTENSION
AND ROOF ALTERATIONS
22 KINGSWELL RIDE,
CUFFLEY
SCALE : 1:50
DATE : MAY 2011
DRAWING NO : K2103
DRAWING SIZE : A2