


REV 'B' ROOF TO REAR AND GARAGE
REVISED, FRONT ELEVATION
ALTERED.

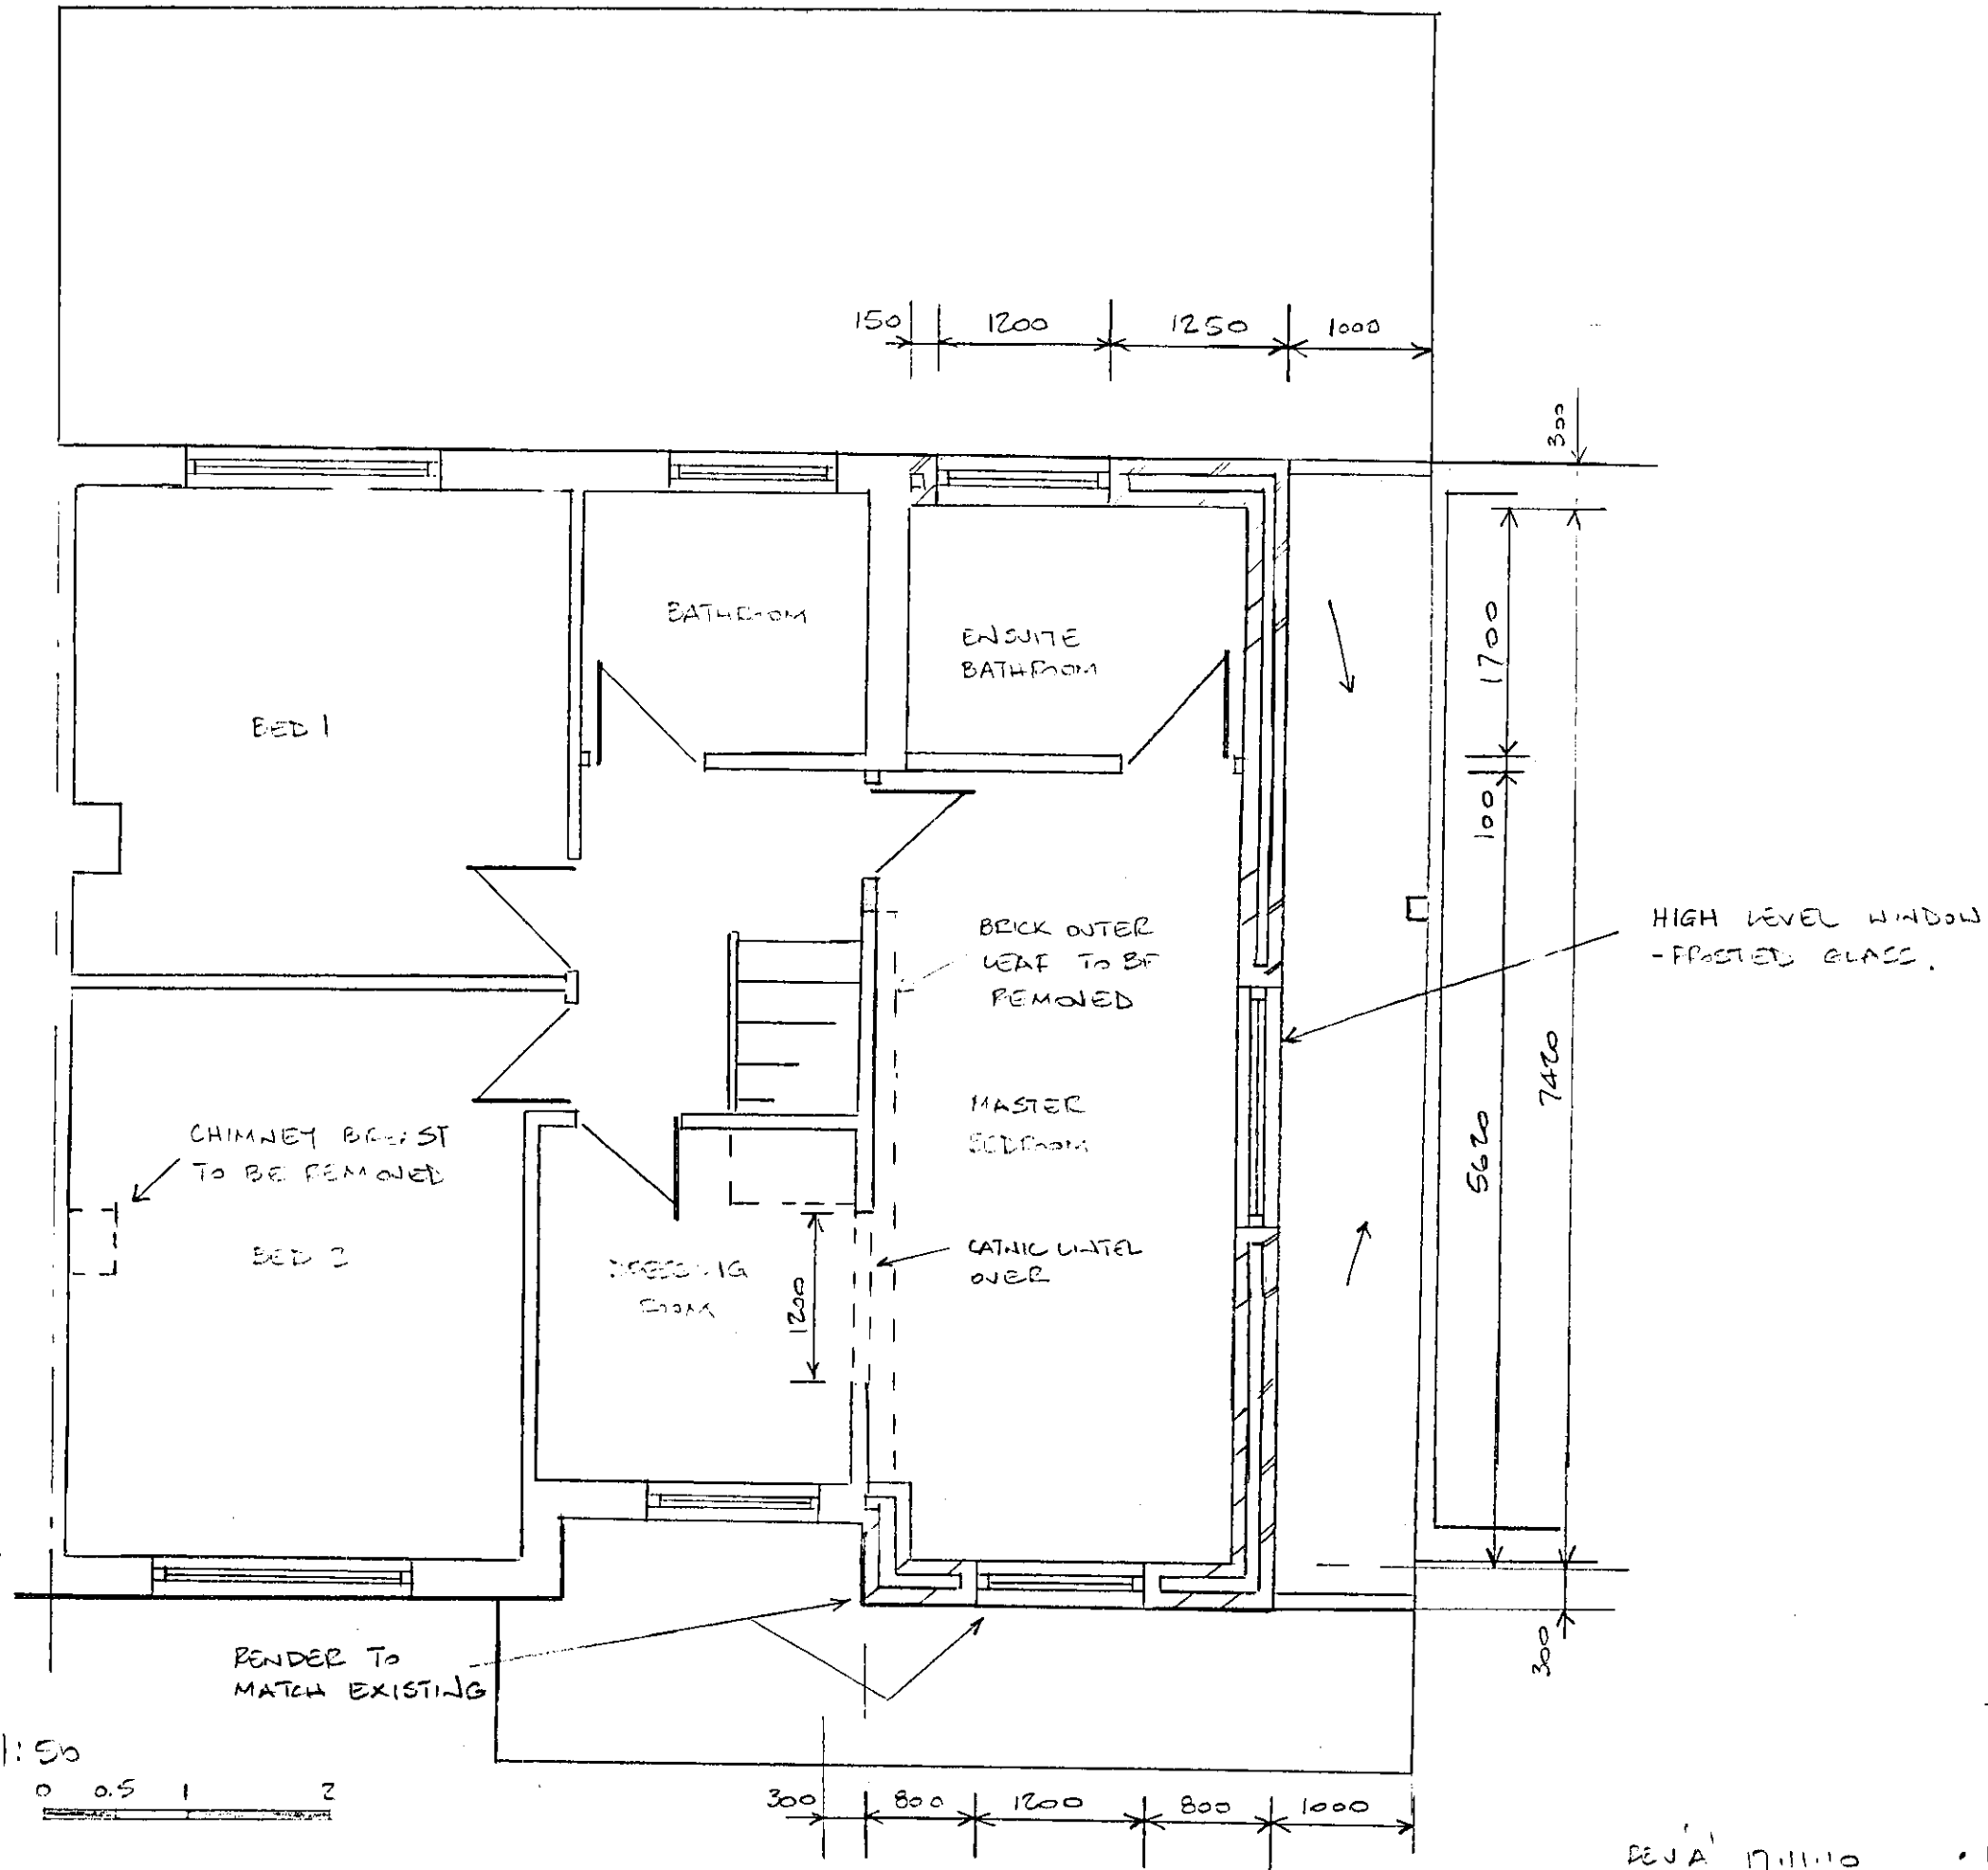

SCALE 1:50
C A3. 0 0.5 1 2

AMENDMENT
- 8 JAN 2011
NO: 6.2010/2772

399 ST ALBANS RD WEST
PROPOSED FIRST FLOOR
PLAN

REV 'A' 17.11.10
REV 'B' 29.12.10

• OCTOBER 2010 • 10/06 'B'