

PROPOSED GROUND FLOOR PLAN

USE FIGURED DIMENSIONS ONLY
DO NOT SCALE FROM THIS DRAWING.
ALL DIMENSIONS MUST BE CHECKED ON SITE ANY
INCONSISTENCIES MUST BE REPORTED BACK TO THE ARCHITECT.
THIS DRAWING AND ANY DESIGNS INDICATED THEREON ARE THE
COPYRIGHT OF BROOKS / MURRAY ARCHITECTS.
ALL RIGHTS ARE RESERVED.
NO PART OF THIS WORK MAY BE PRODUCED WITHOUT PRIOR
PERMISSION IN WRITING FROM BROOKS / MURRAY ARCHITECTS.

BROOKS / MURRAY


ARCHITECTS

8-10 NEW NORTH PLACE
LONDON EC2A 4JA


TEL 020 7739 9955
FAX 020 7739 9944

architects@brooksmurray.com

Rev	Date
A	26.01.12 Rear WC windows aligned

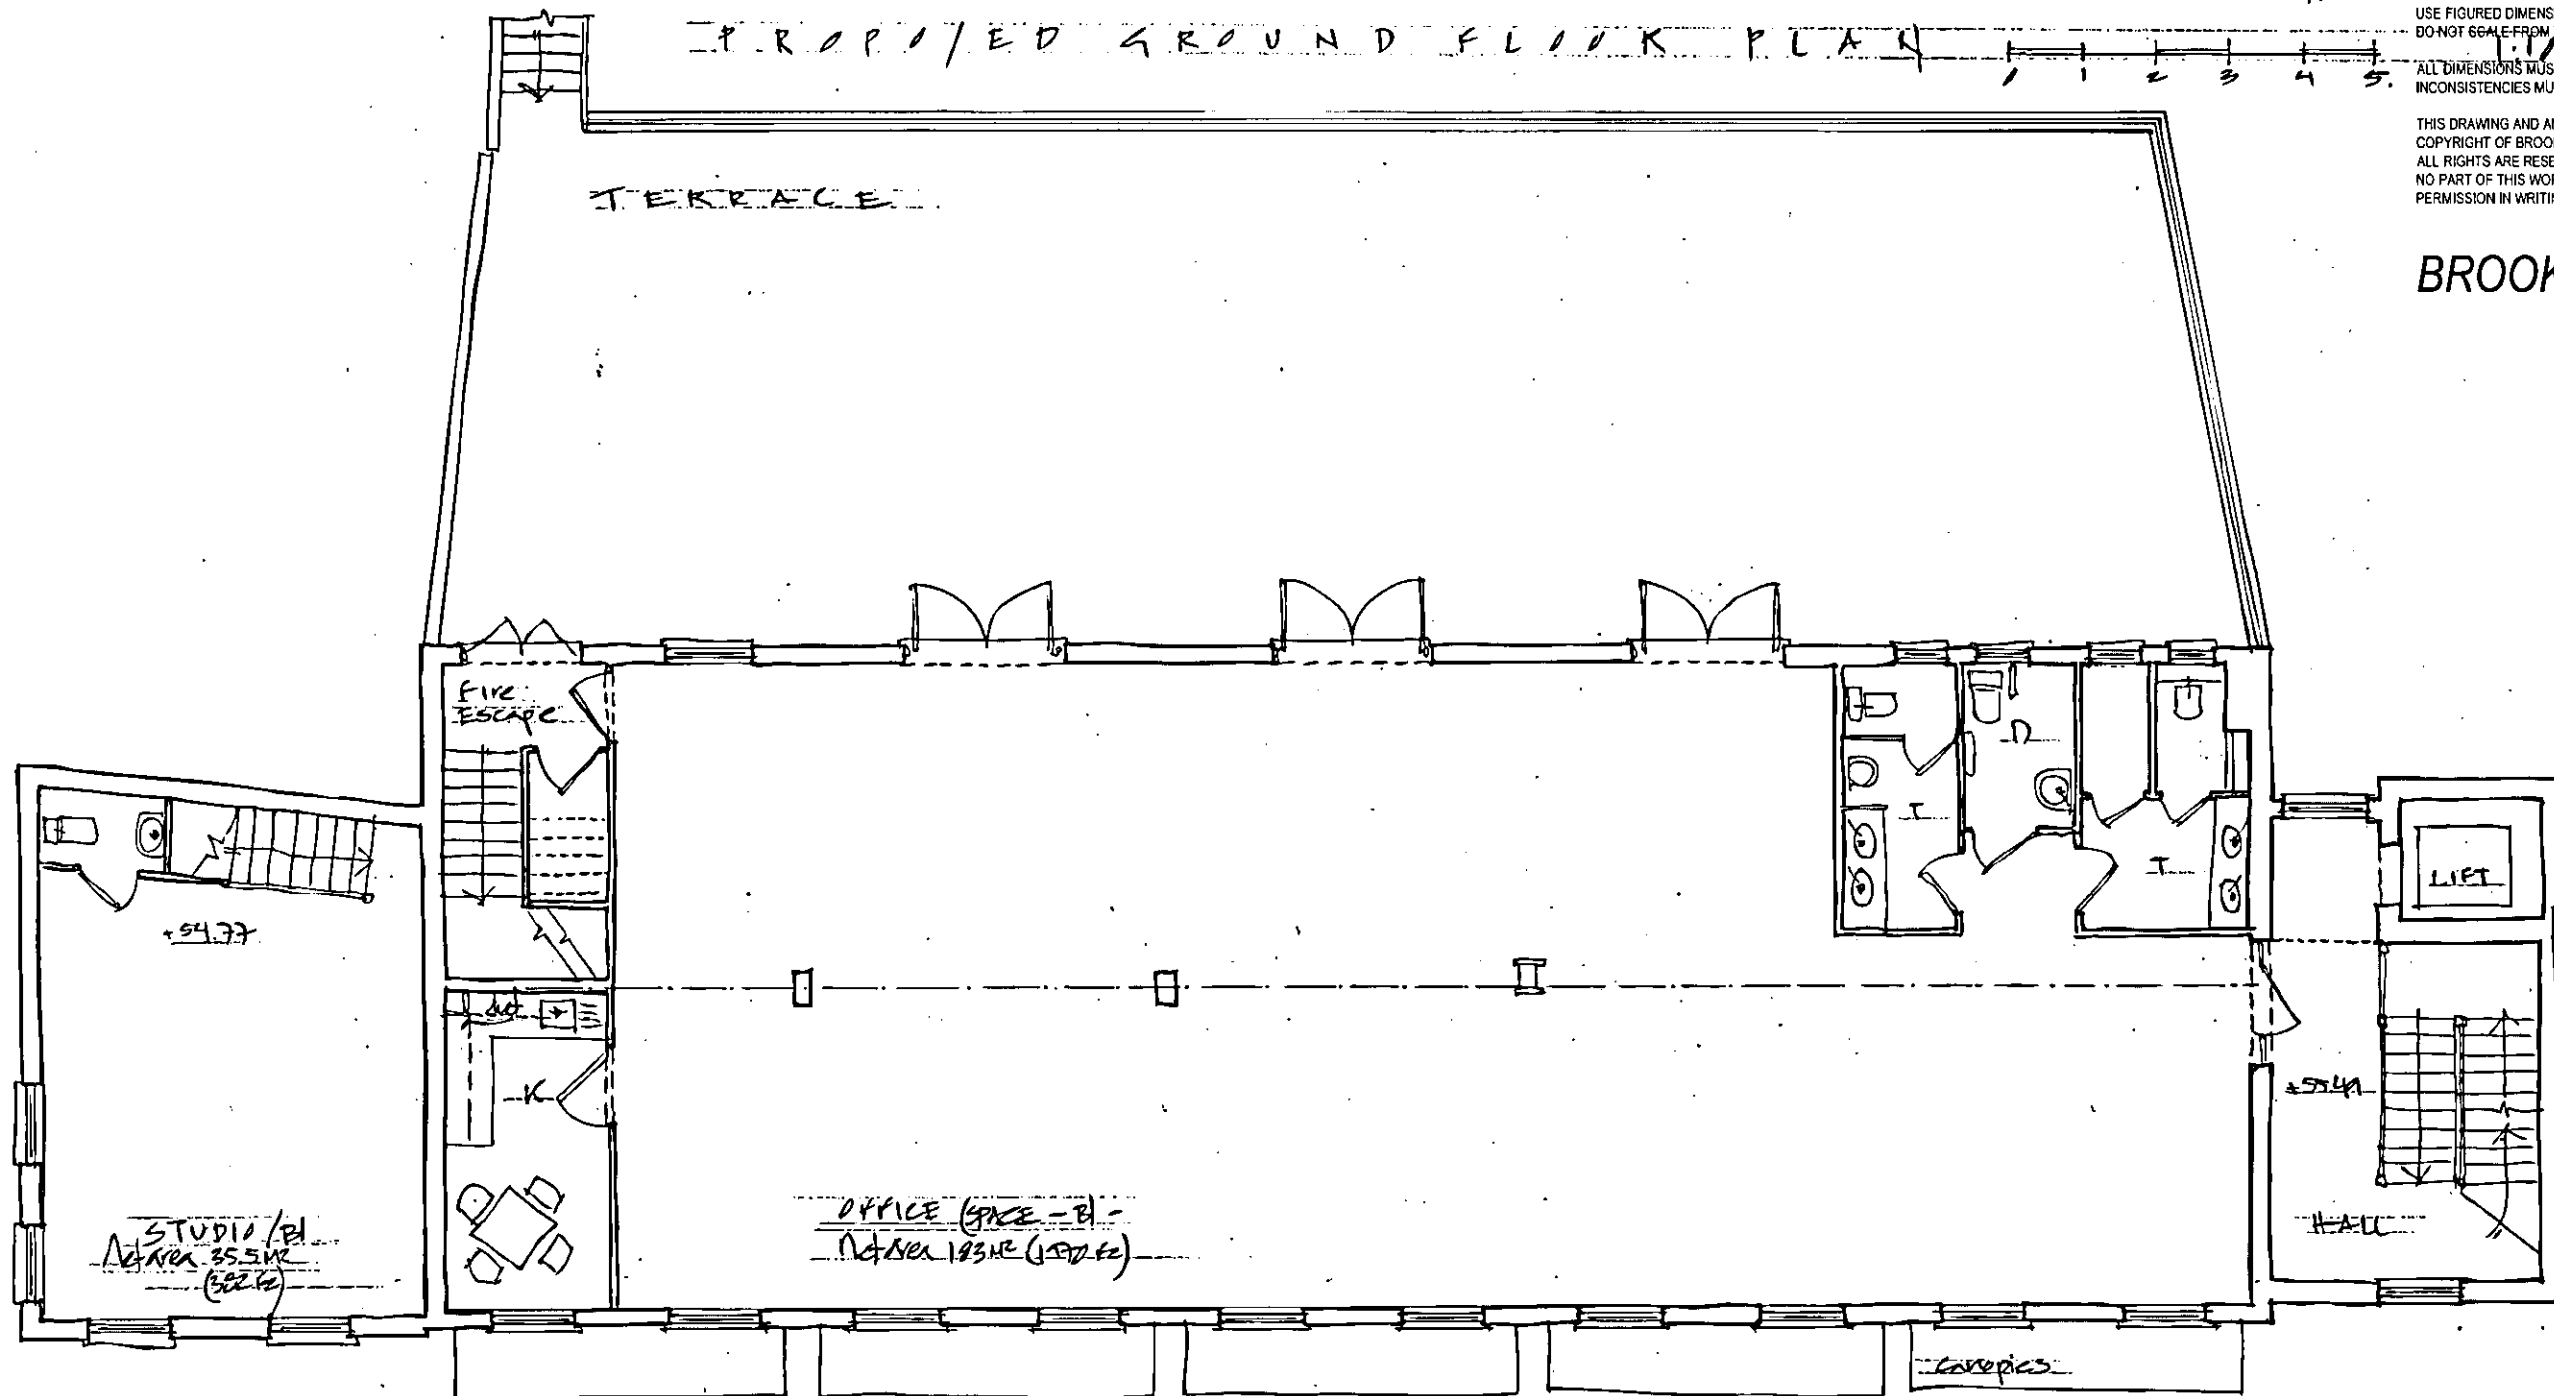

PROPOSED FIRST FLOOR PLAN

 

AMENDMENT
30 JAN 2012
NO: 62011/2816

CLIENT:	GASCOINE CECIL ESTATES
JOB:	York House Hatfield
DATE:	DEC 11
SCALE:	1:100
DRAWING TITLE:	Proposed First Floor Plan Scale @ A3
DRAWING NUMBER:	581-11-026 A

