


USE FIGURED DIMENSIONS ONLY

ALL DIMENSIONS MUST BE CHECKED ON SITE ANY INCONSISTENCIES MUST BE REPORTED BACK TO THE ARCHITECT.

THIS DRAWING AND ANY DESIGNS INDICATED THEREON ARE THE COPYRIGHT OF BROOKS / MURRAY ARCHITECTS. ALL RIGHTS ARE RESERVED. NO PART OF THIS WORK MAY BE PRODUCED WITHOUT PRIOR PERMISSION IN WRITING FROM BROOKS / MURRAY ARCHITECTS.

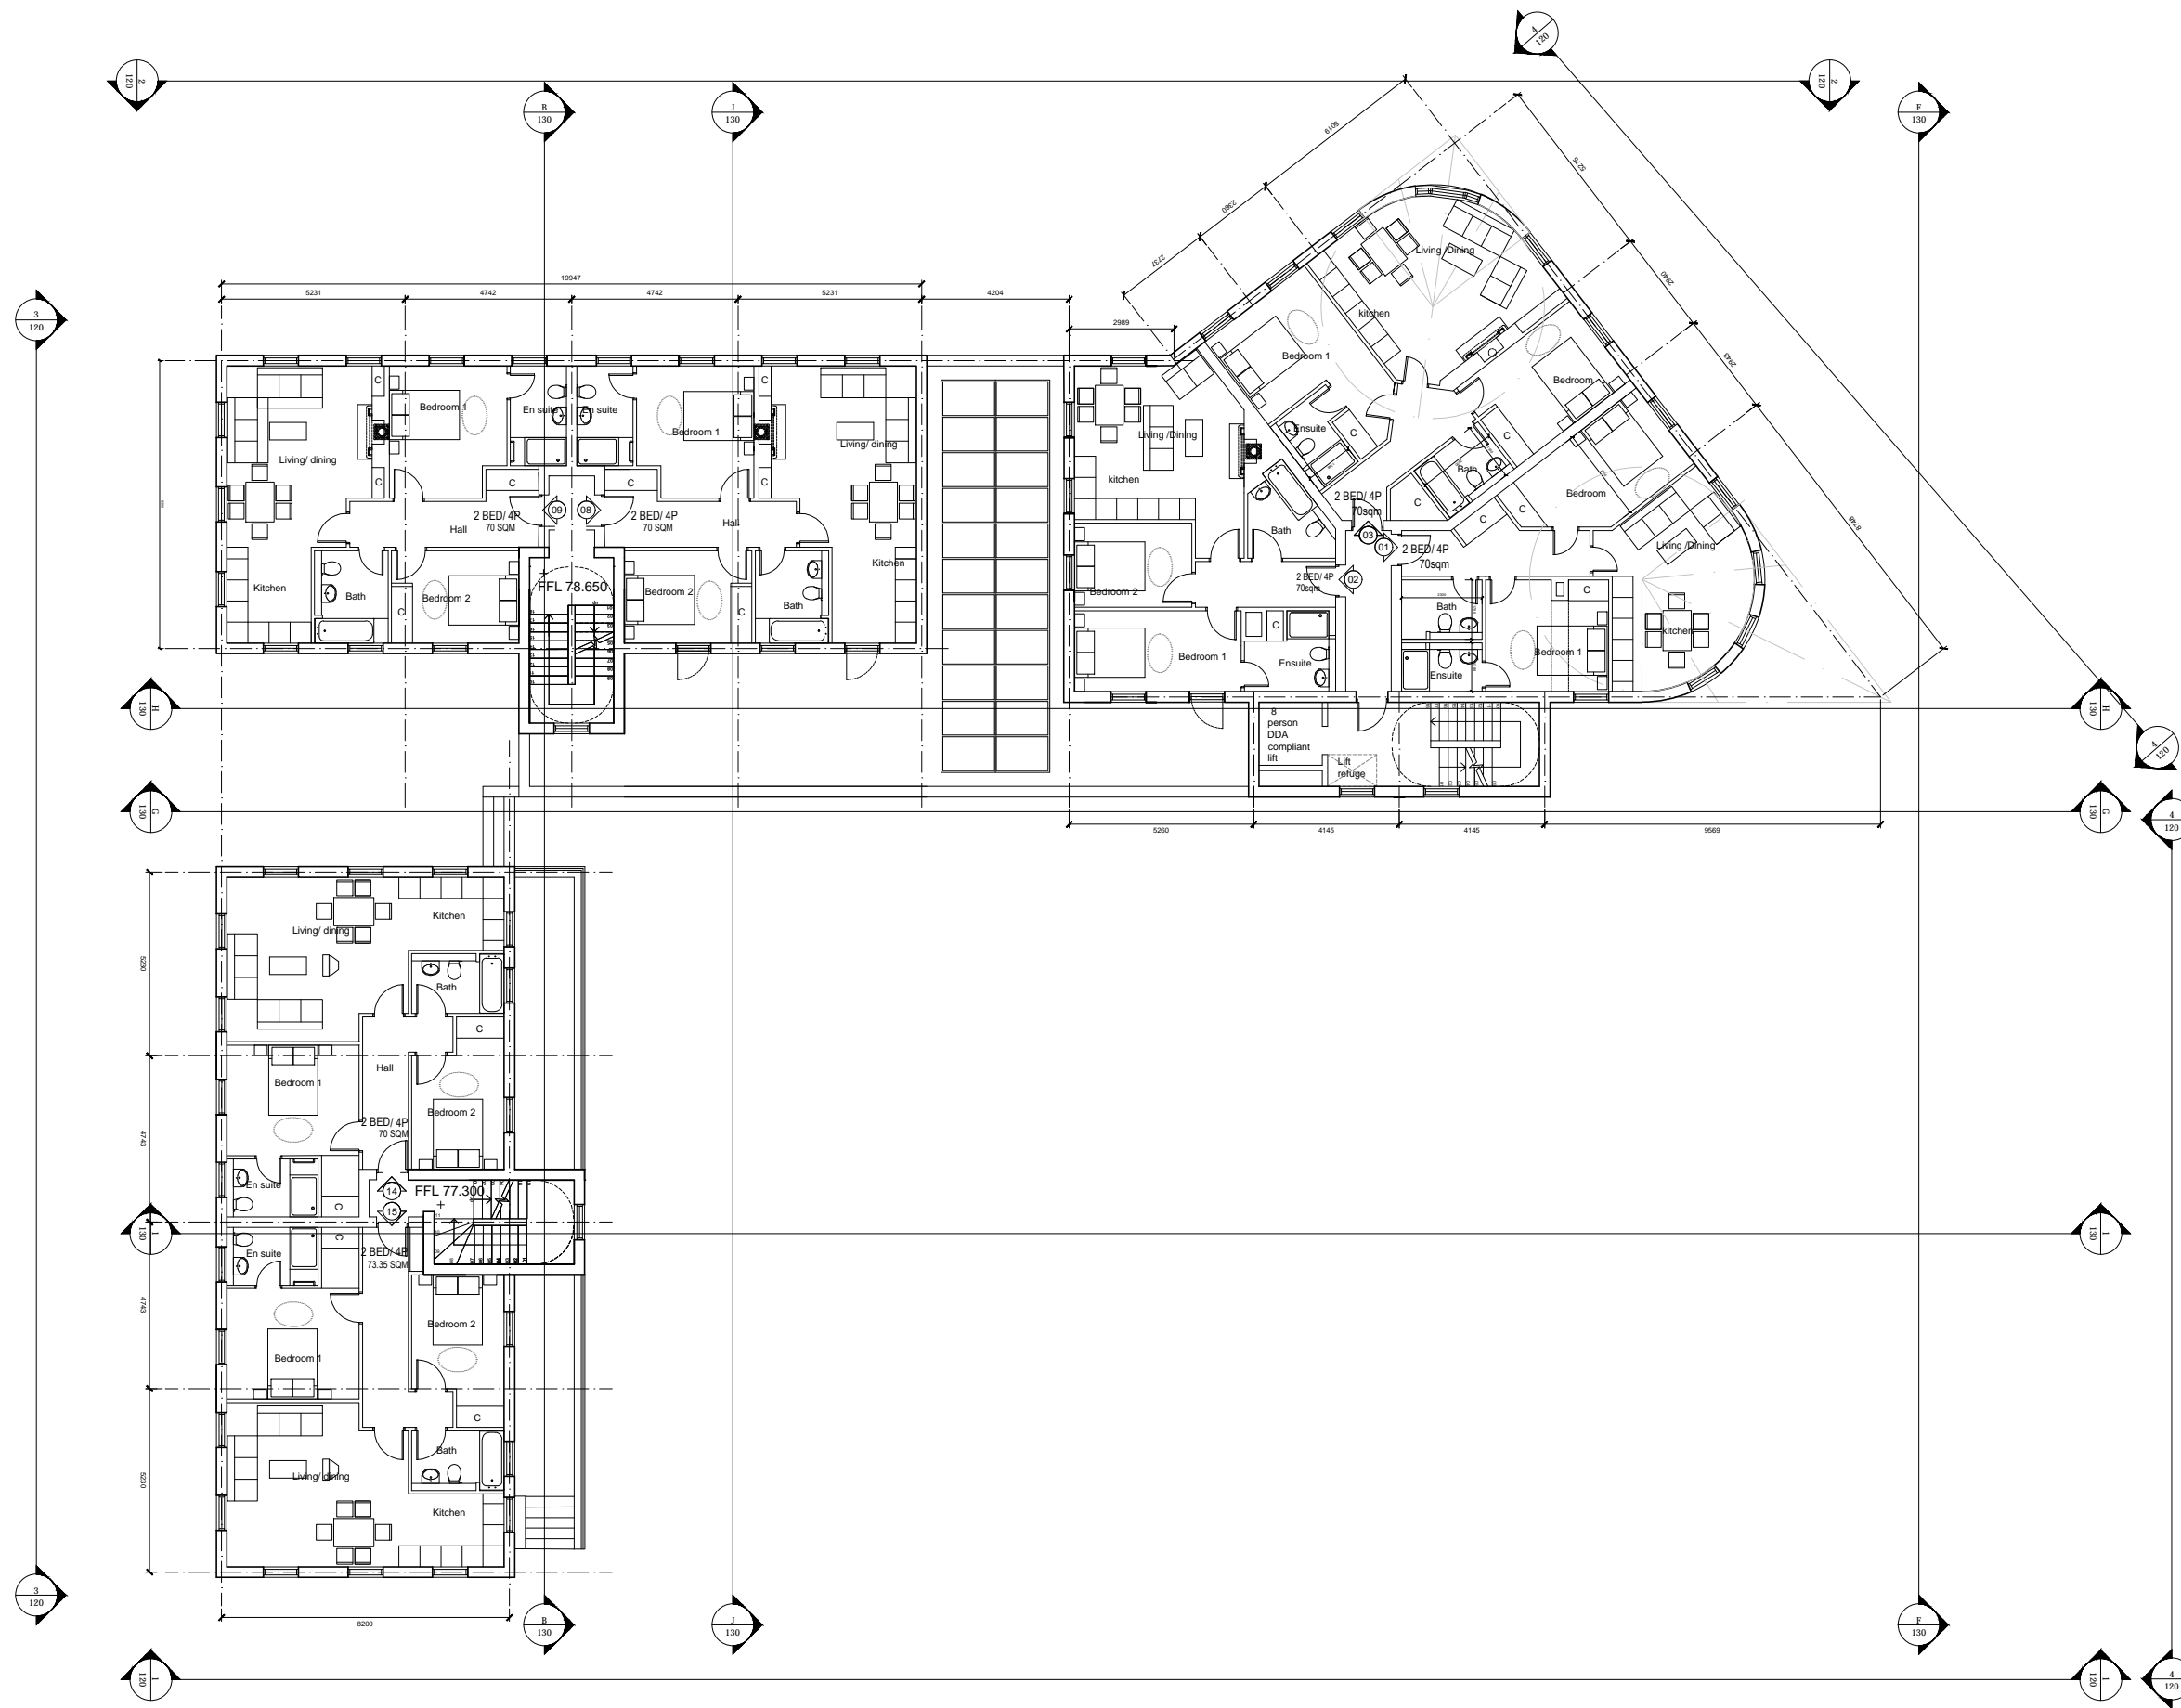

Rev.	Amendment	Date
A	04.02.11 A Drawing number changed formally known as 789 SK 005	
B	16.03.11 B Drawing number changed formally known as 789-014 A	
C	Issued for comment	02.06.11
D		

Drawing Status
PRELIMINARY

BROOKS / MURRAY

ARCHITECTS

8-10 NEW NORTH PLACE
LONDON EC2A 4JA

TEL 020 7739 9955
FAX 020 7739 9944

architects@brooksmurray.com

CLIENT:
GASCOYNE CECIL ESTATES

JOB:
Salisbury Square

DATE: February 11 SCALE: 1:200@A3

DRAWING TITLE:
**Proposed
First floor plan**

DRAWING NUMBER:
789-112 C

