


FORM NEW GABLE WITH  
TILES TO MATCH EXTG.

GUARDING

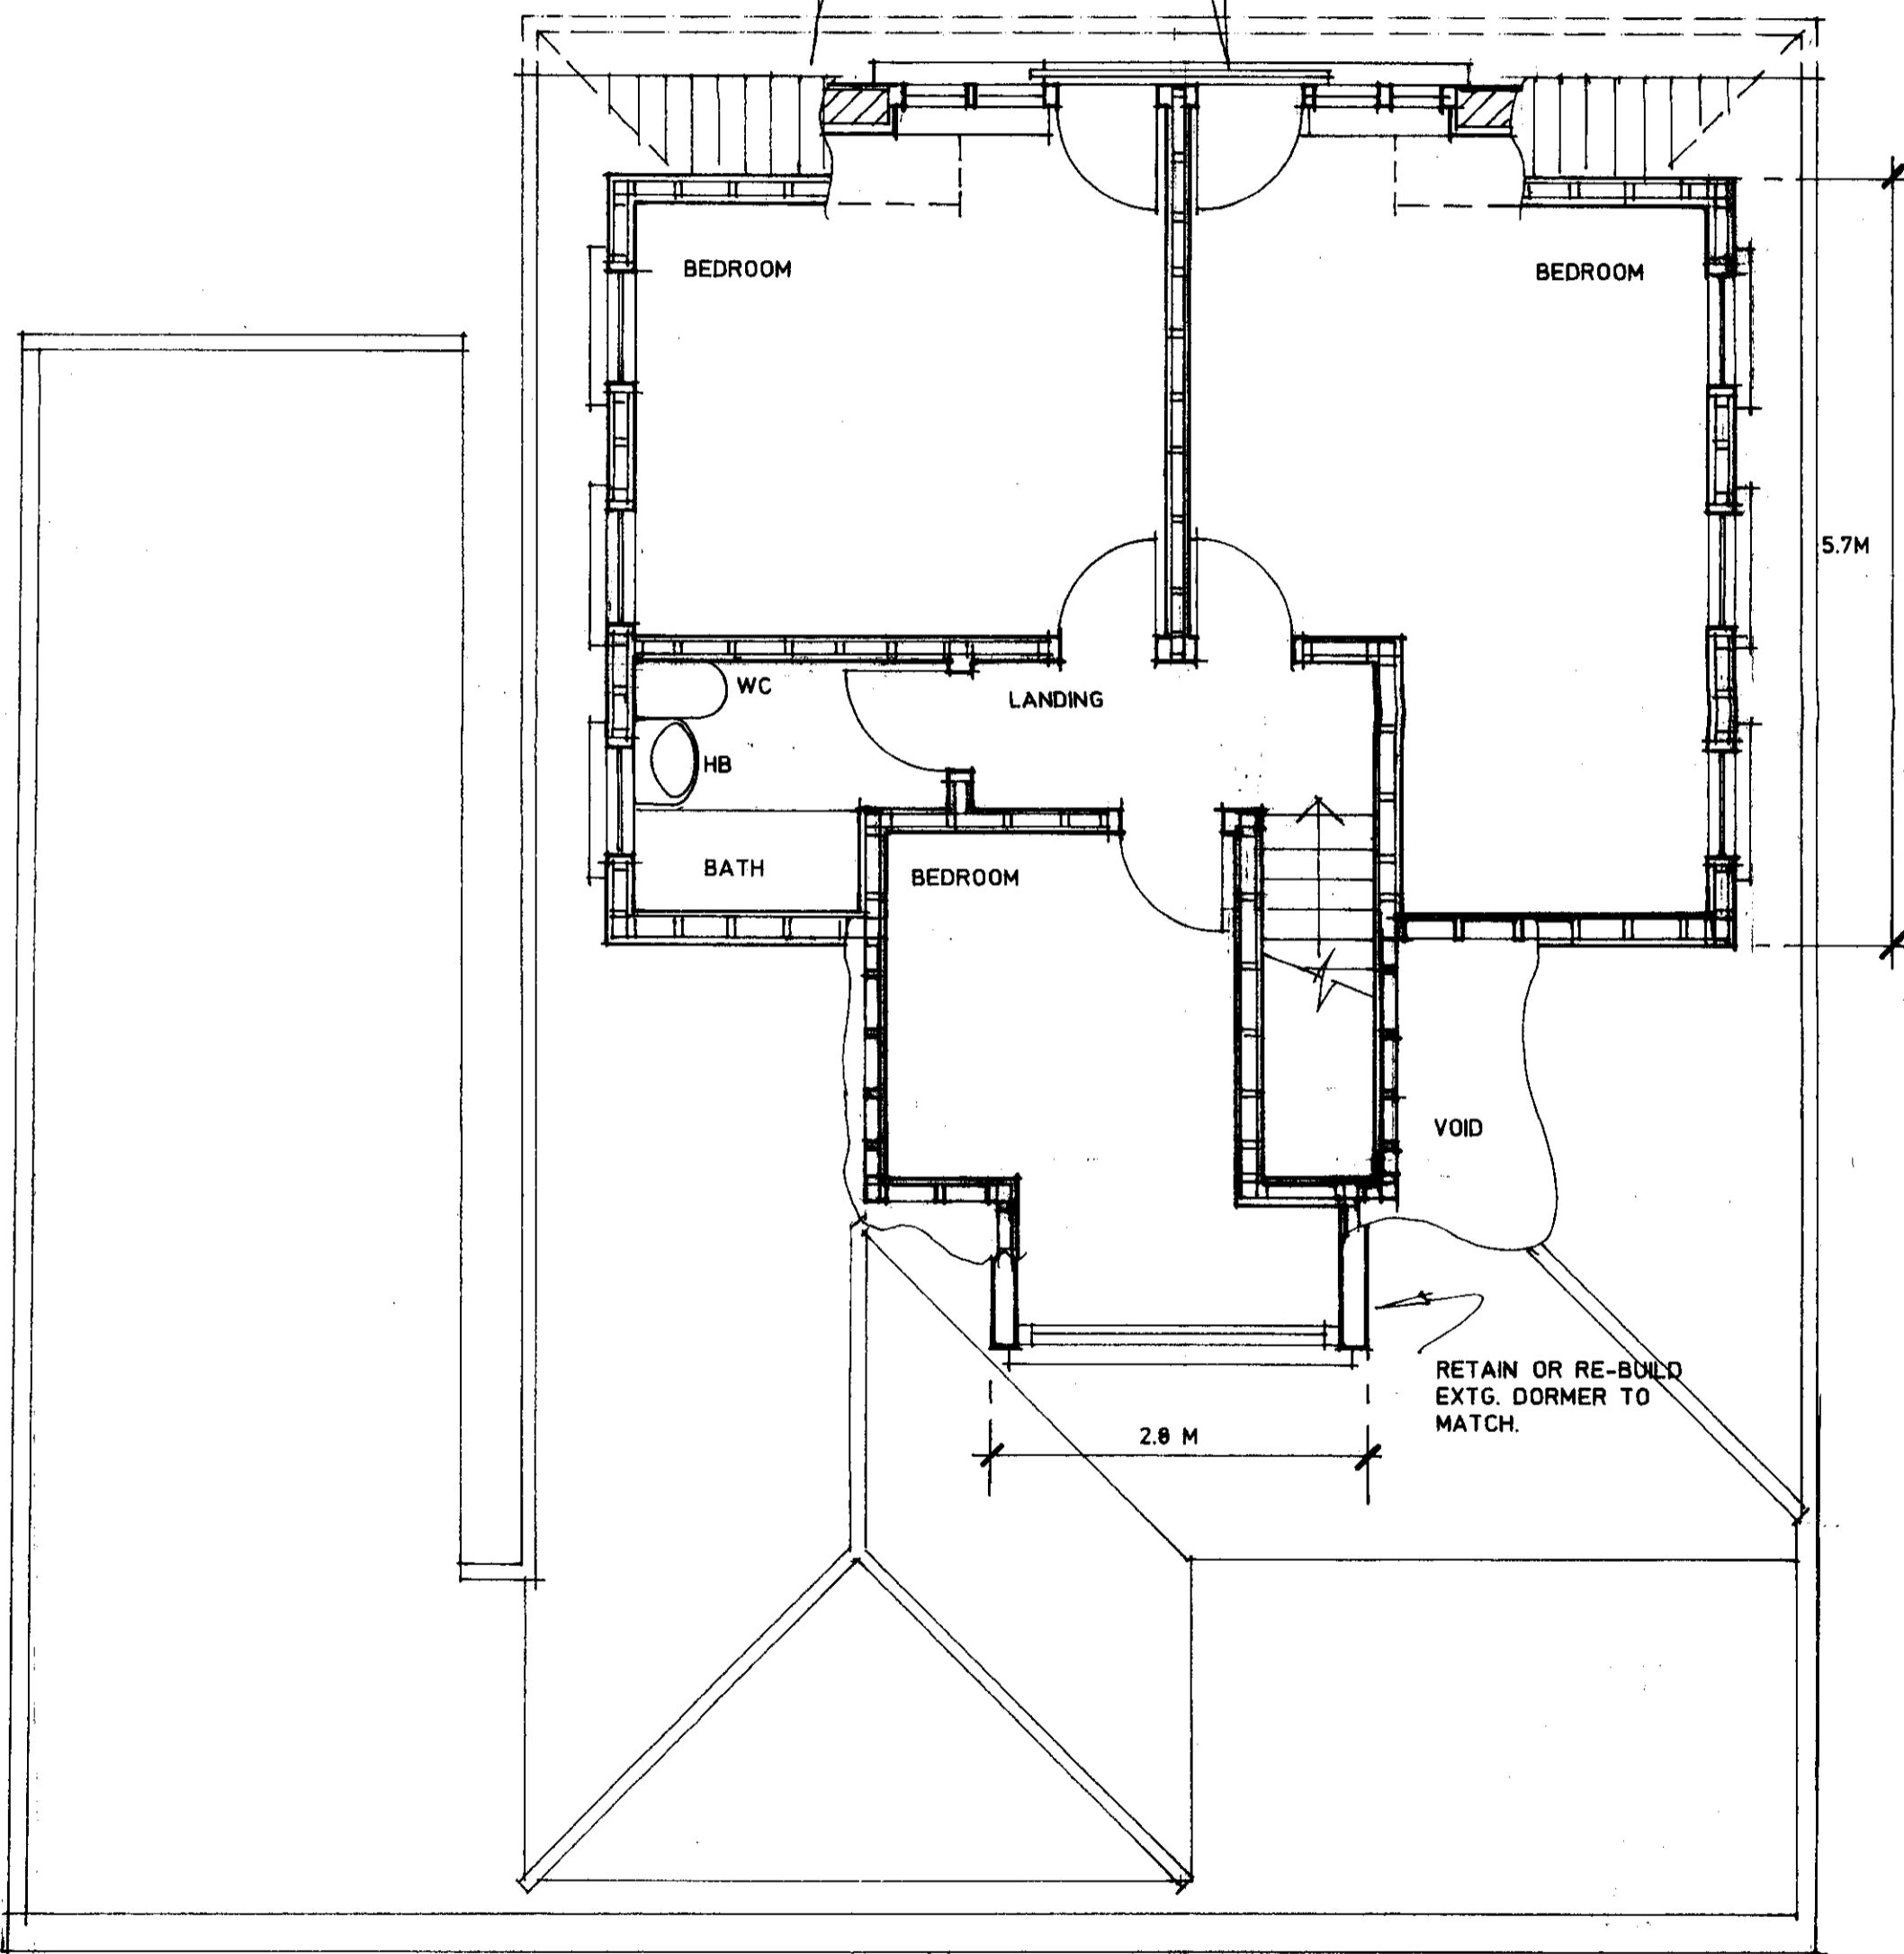

53 THE RIDGEWAY, NORTHAU, EN6 4BD

DRAWING No: 320/40 (A2)  
SCALE: 1 TO 50  
DATE: 11/4/2010

PLANNING DEPARTMENT  
OFFICE COPY

14 APR 2010  
2010/0659

FIRST FLOOR PLAN AS PROPOSED

Scale in Metres

