


# FIRST FLOOR PLAN

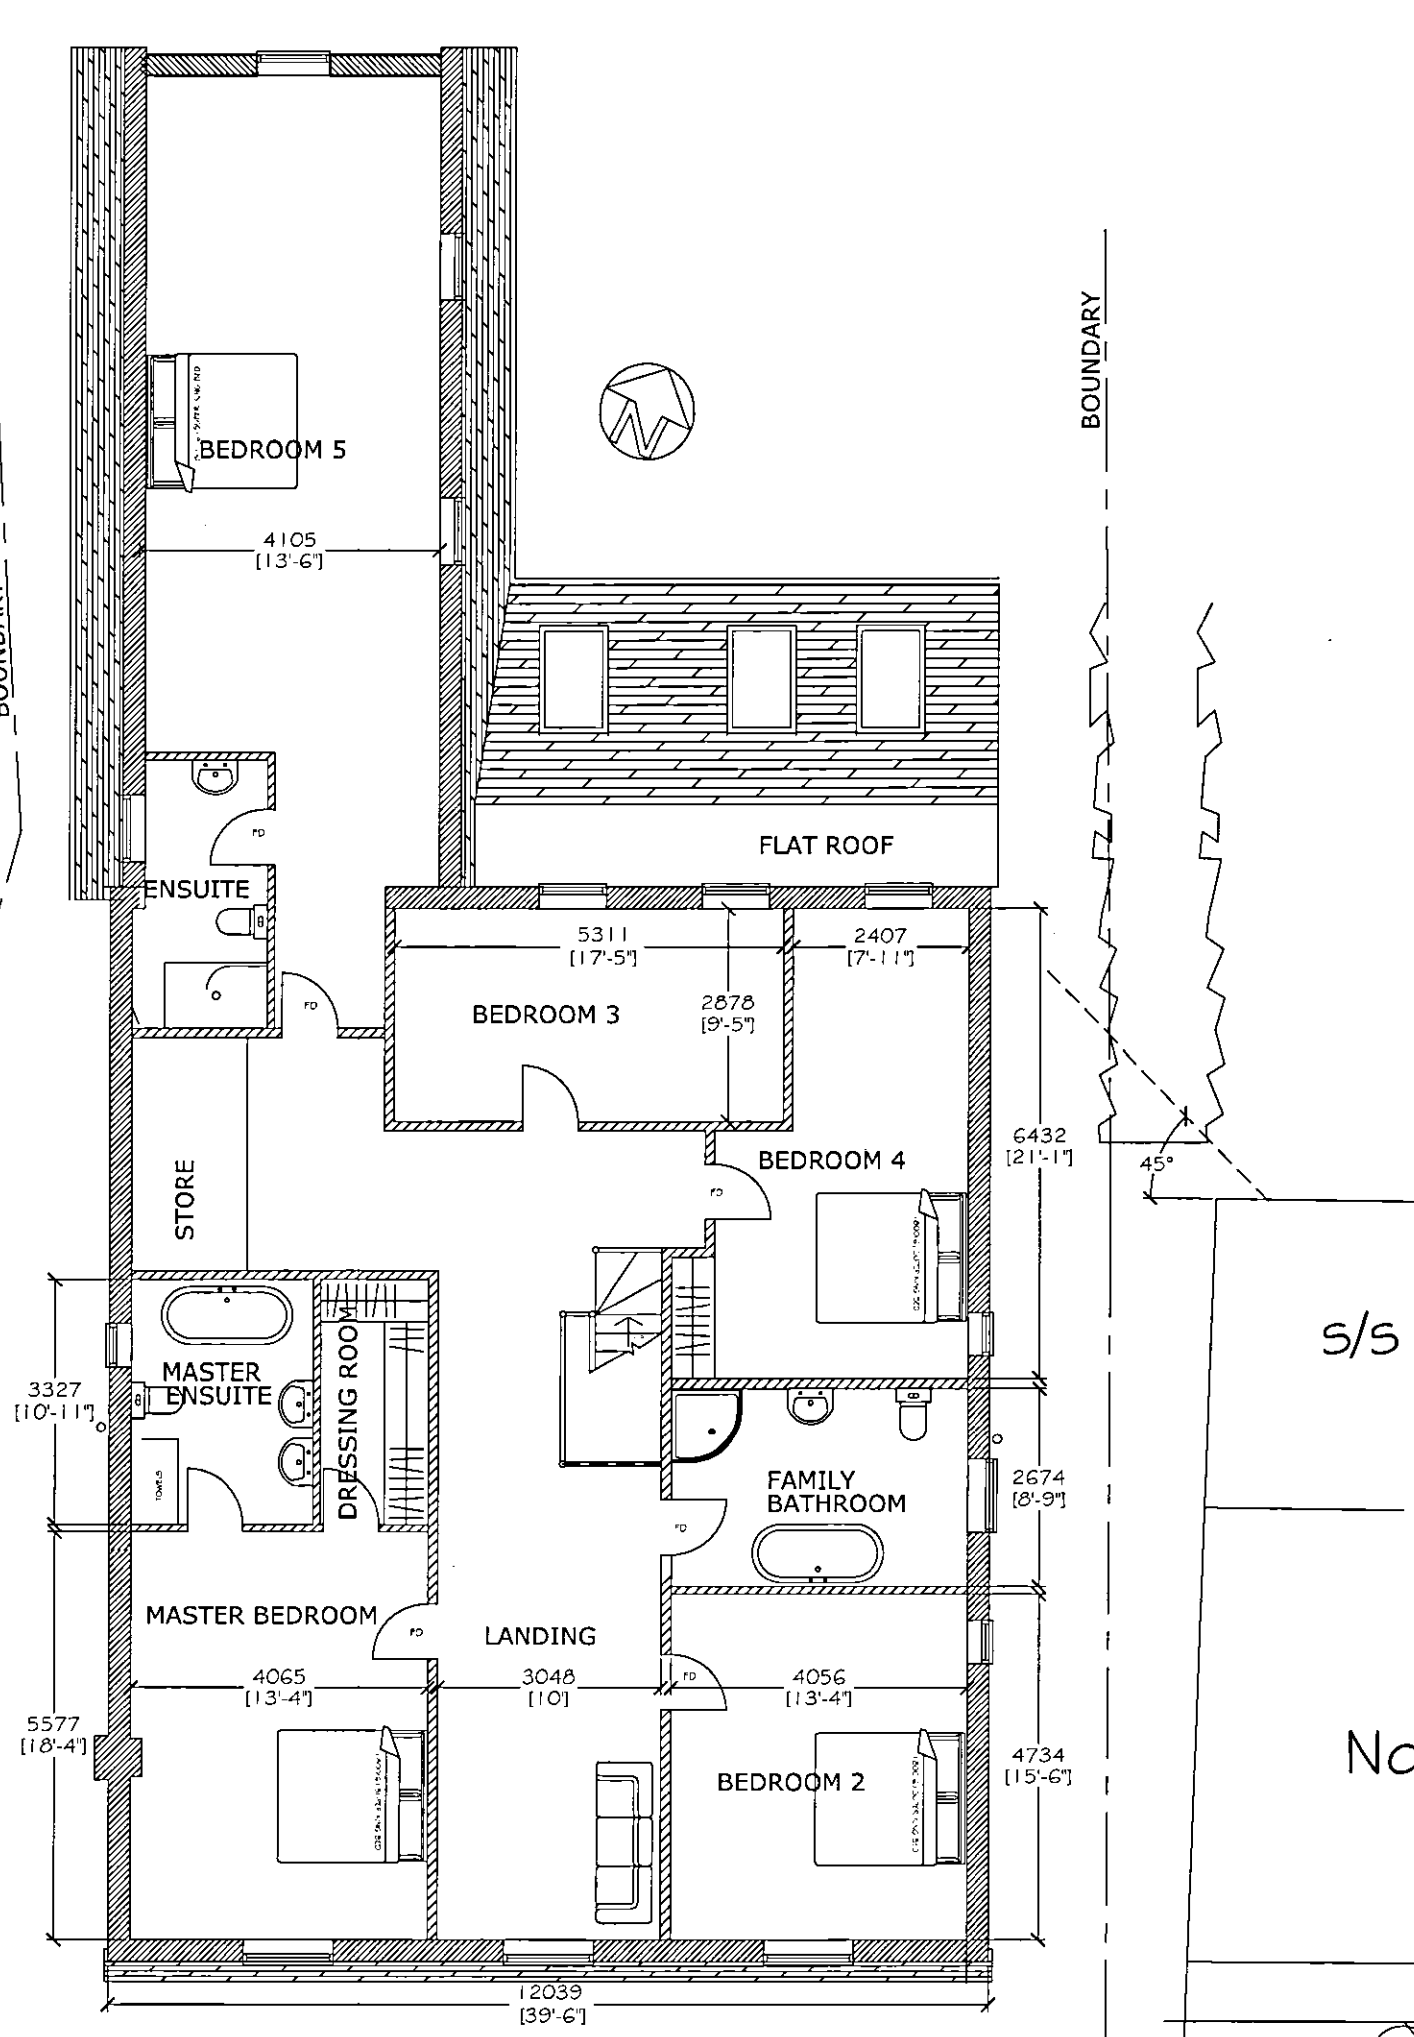

**DISCLAIMER**  
 DIMENSIONS GIVEN ARE IN MILLIMETRES.  
 ALL DIMENSIONS GIVEN SHOULD BE CHECKED ON SITE PRIOR TO PROCEEDING WITH WORKS. WHILST EVERY CARE HAS BEEN TAKEN TO ENSURE ACCURACY, THE  
 DESIGNER IS NOT RESPONSIBLE FOR ERROR OR OMISSION OF INFORMATION ON THIS DRAWING.



WILKINS GREEN LANE  
 HATFIELD AL10 9RT  
 11 JUN 2012  
 No-2012/1142

**sara a rattenbury**  
 achitectoral design consultancy  
 tel/fax 01727 752170 mob 07812828429  
 TITLE  
**PROPOSED  
 FIRST FLOOR PLAN**  
 ADDRESS  
**9 WILKINS GREEN LANE  
 HATFIELD, AL10 9RT**  
 CLIENT  
**Mr. & Mrs TITMUSS**  
 SCALE 1:100 @A3 DATE MAY 2012  
 DRAWING No. WGL 102-2 REV. A

s/s

No8

