


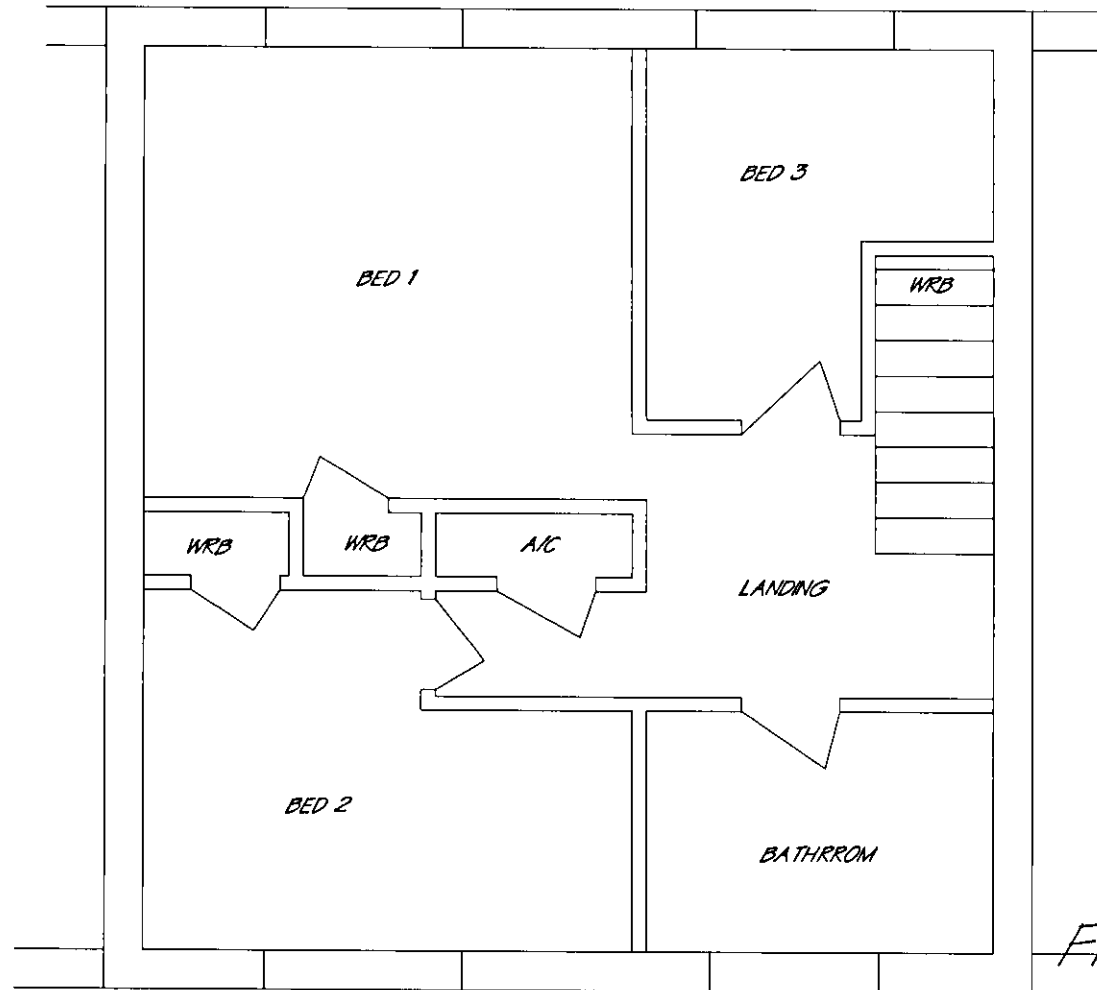

scale bar (m)



Paper Size A4.

PLANNING DEPARTMENT
OFFICE COPY

26 AUG 2010

2010/1871

FIRST FLOOR PLAN

PROPOSED

SCALE 1:50

DRAWING No.103

16 WORCESTER ROAD, HATFIELD