
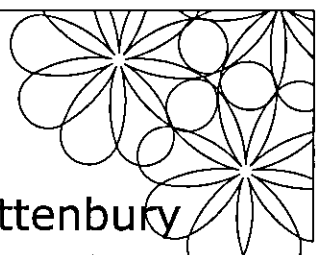
 


DISCLAIMER
 DIMENSIONS GIVEN ARE IN MILLIMETRES.
 ALL DIMENSIONS GIVEN SHOULD BE CHECKED ON SITE PRIOR TO PROCEEDING WITH WORKS. WHILST EVERY CARE HAS BEEN TAKEN TO ENSURE ACCURACY, THE DESIGNER IS NOT RESPONSIBLE FOR ERROR OR OMISSION OF INFORMATION ON THIS DRAWING. DO NOT SCALE FROM THIS DRAWING EXCEPT FOR PLANNING PURPOSES.

FIRST FLOOR PLAN

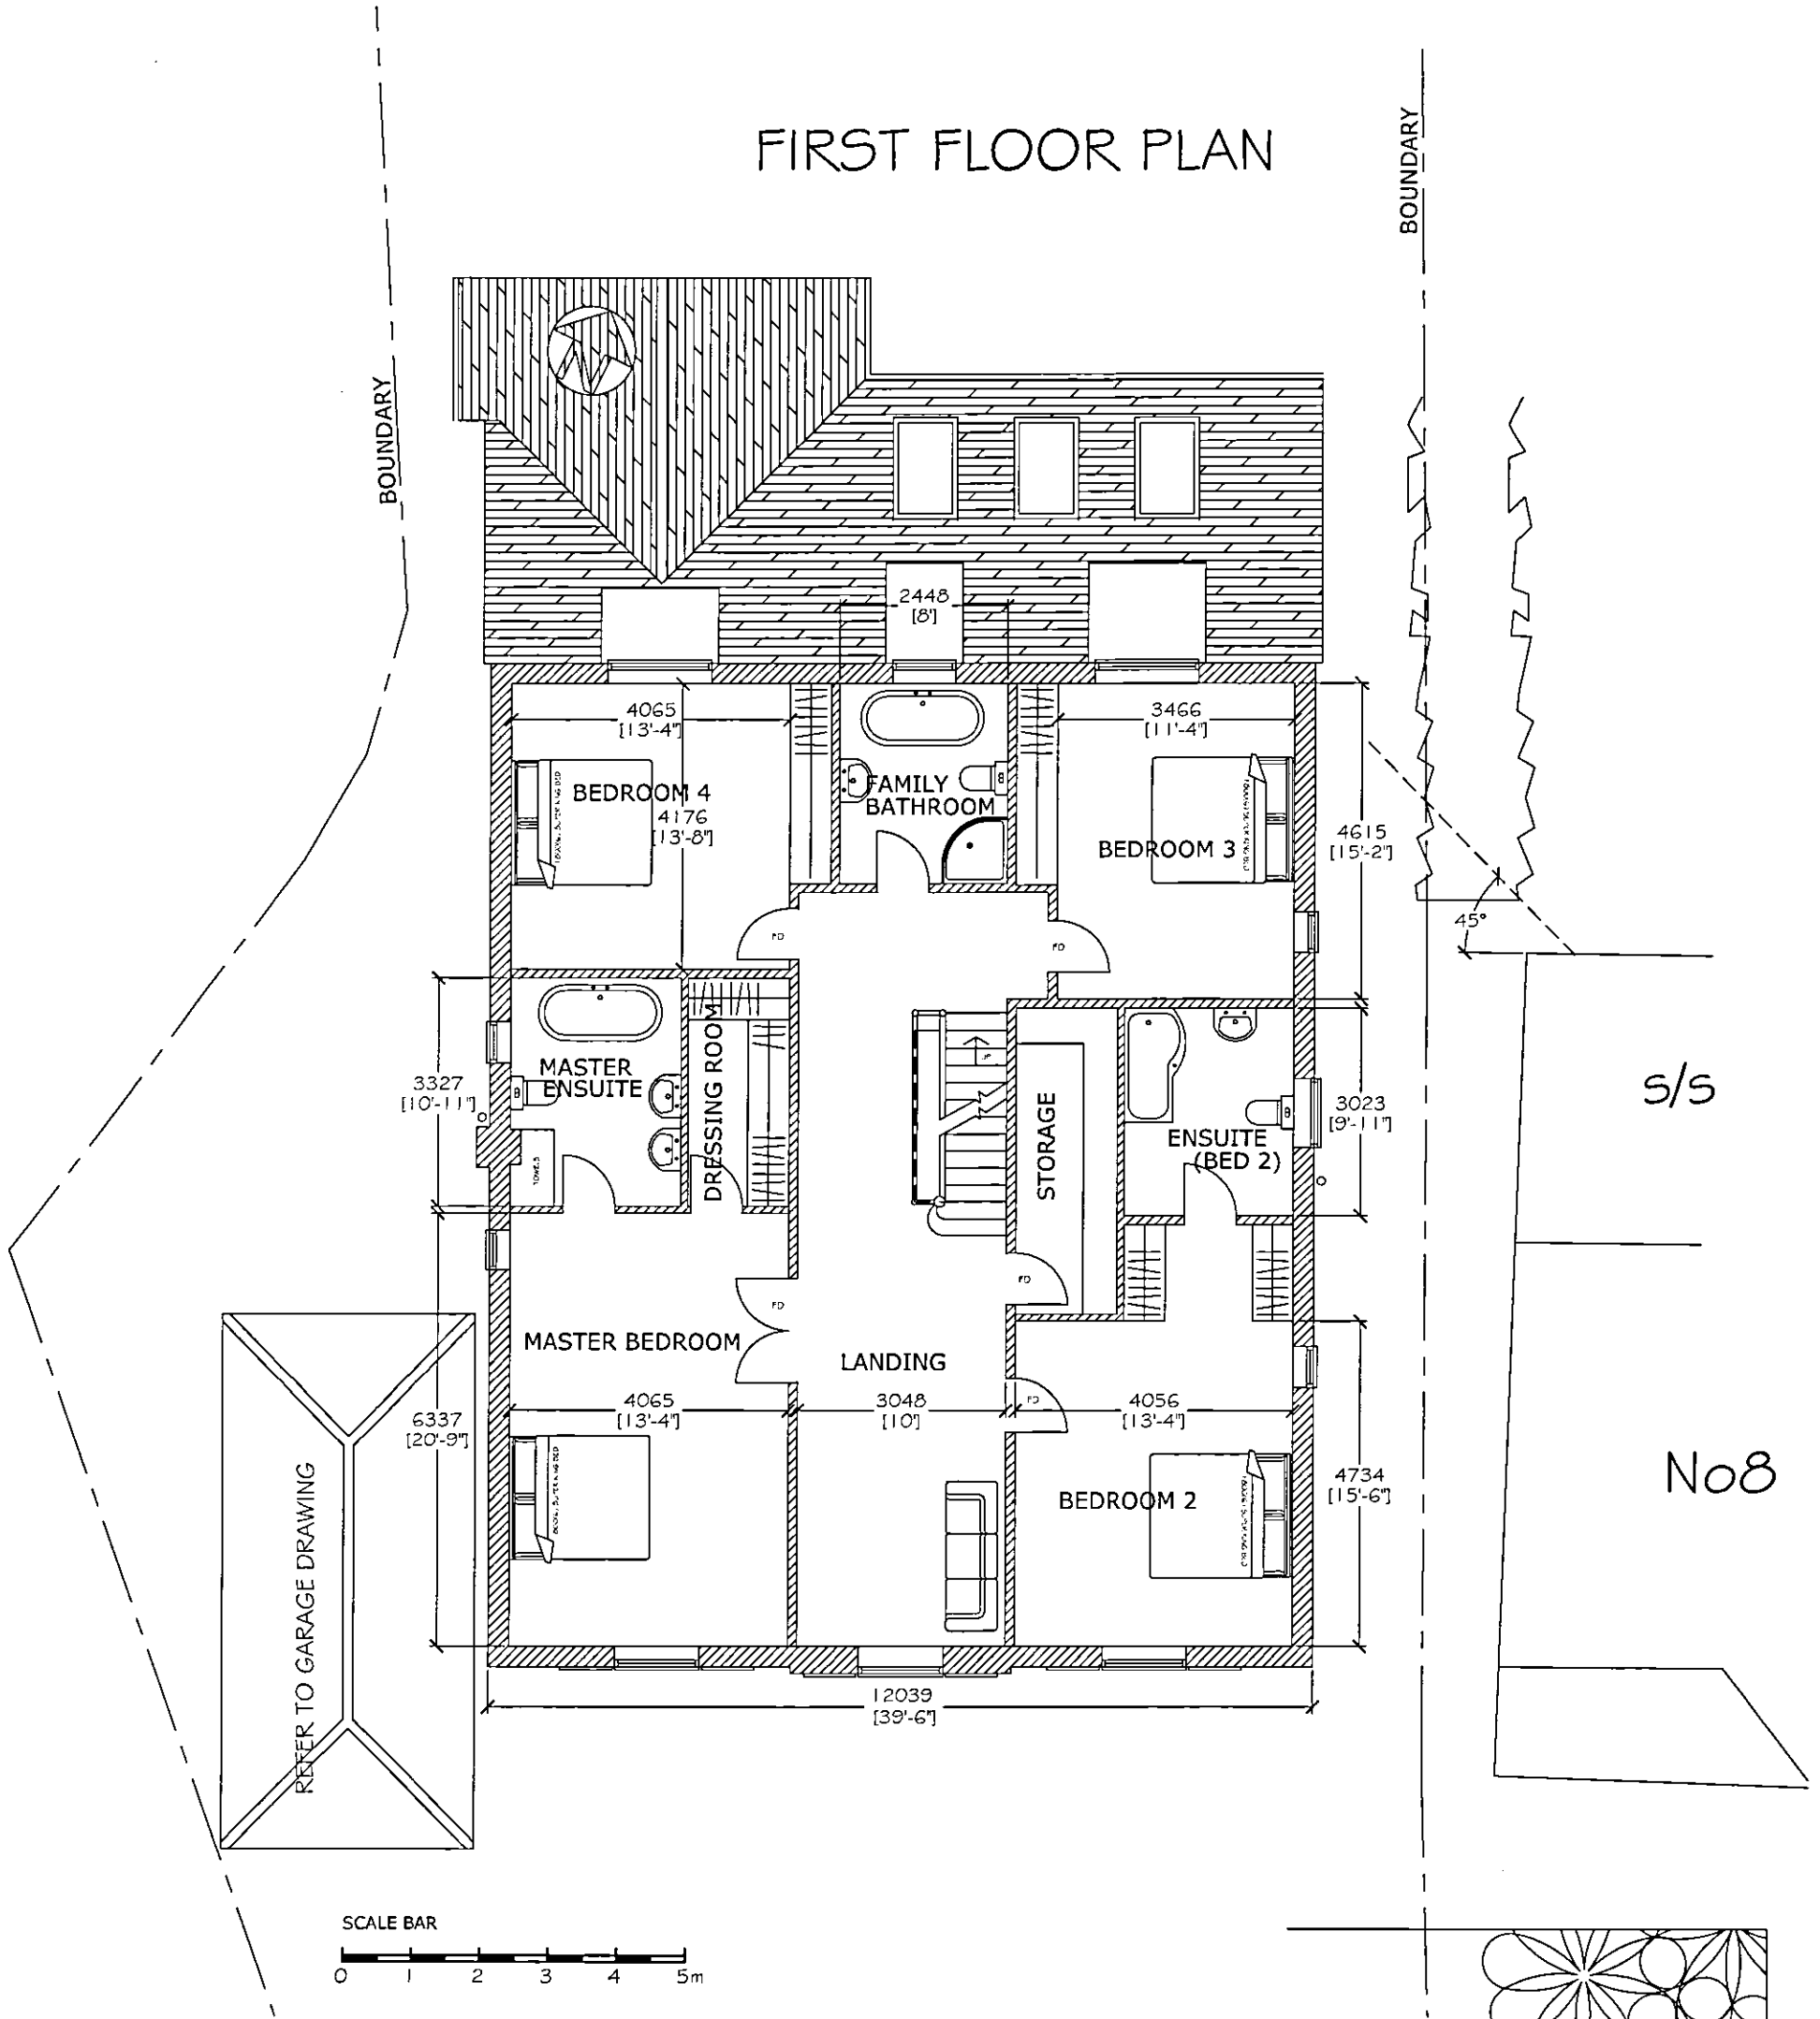

sara a rattenbury
 architectural design consultancy
 tel/fax 01727 752170 mob 07812828429

TITLE
**PROPOSED
 FIRST FLOOR PLAN**
 ADDRESS
**9 WILKINS GREEN LANE
 HATFIELD, AL10 9RT**
 CLIENT
Mr. & Mrs TITMUSS
 SCALE
1:100 @A3
 DRAWING No.
WGL 102-2
 DATE
JAN 2012
 REV.
 -

No:
2012/0096
18 JAN 2012
 WELWYN HATFIELD
 PLANNING
 OFFICE COPY