



GROUND FLOOR PLAN

Address: 51 Daisy Drive, Hatfield, Herts

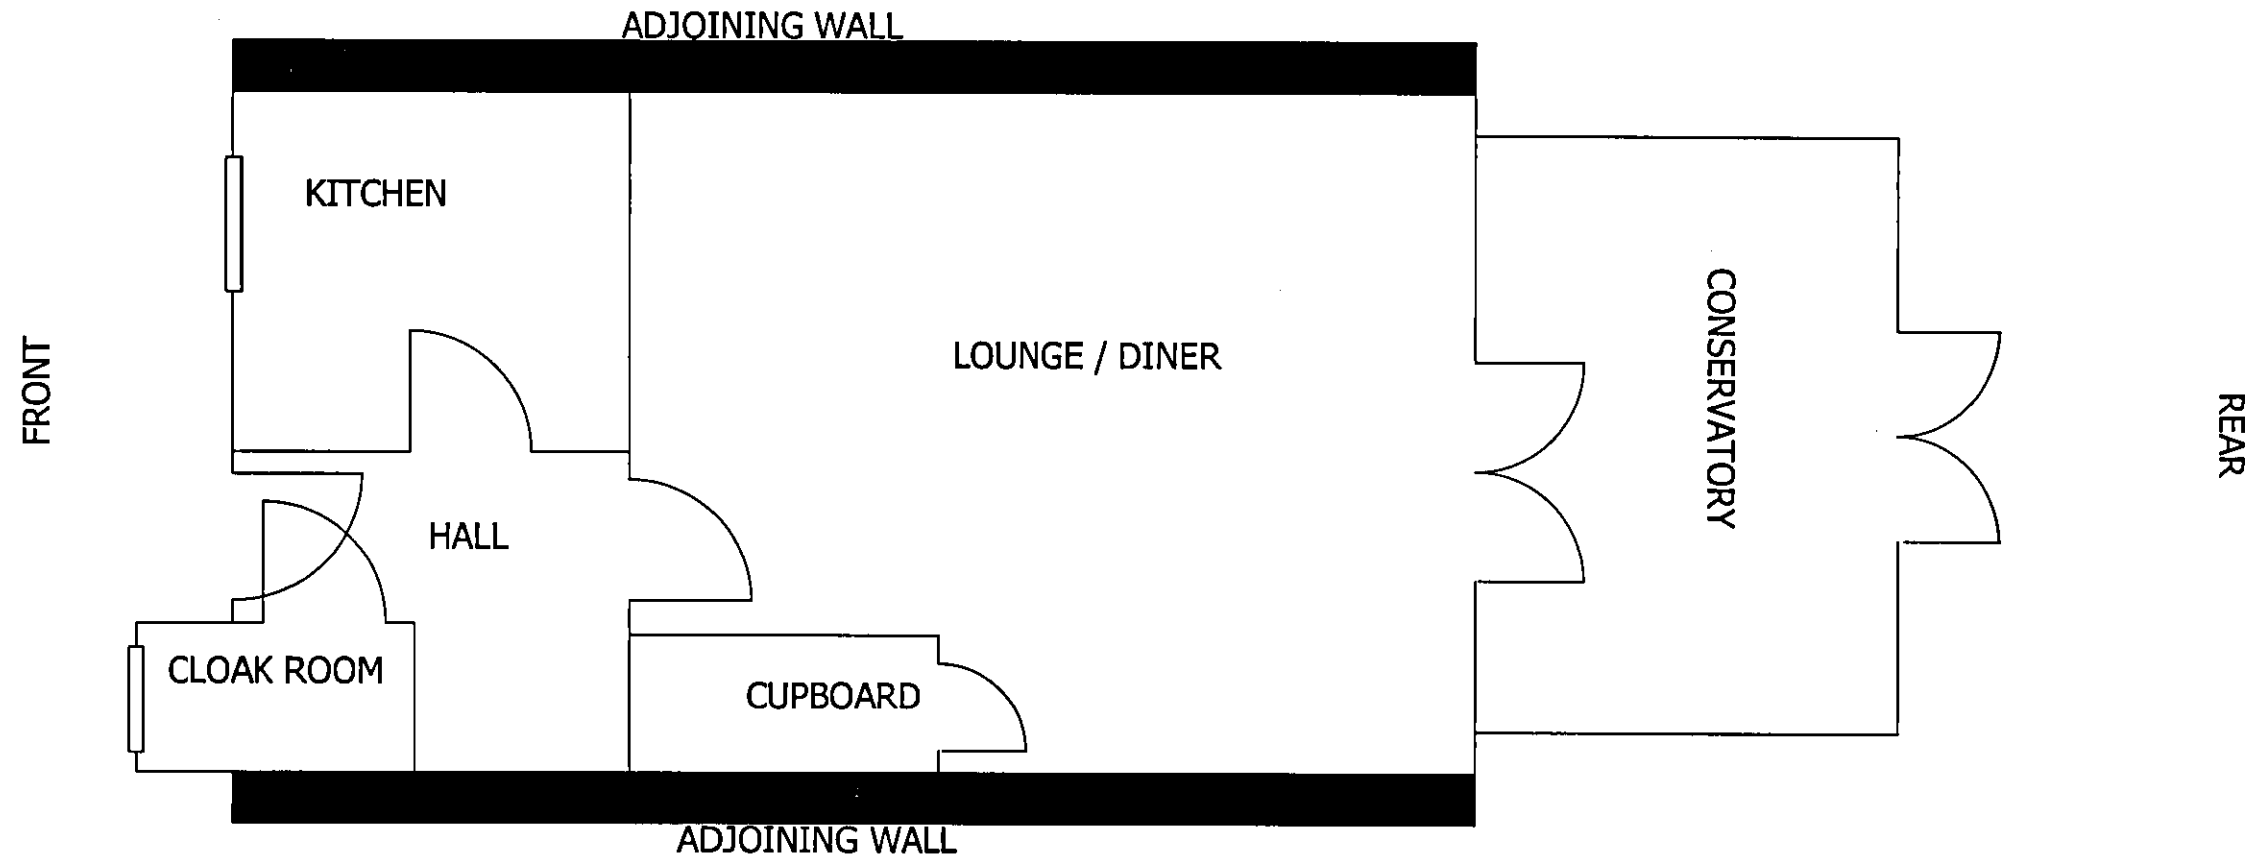

SCALE BAR (Meters)

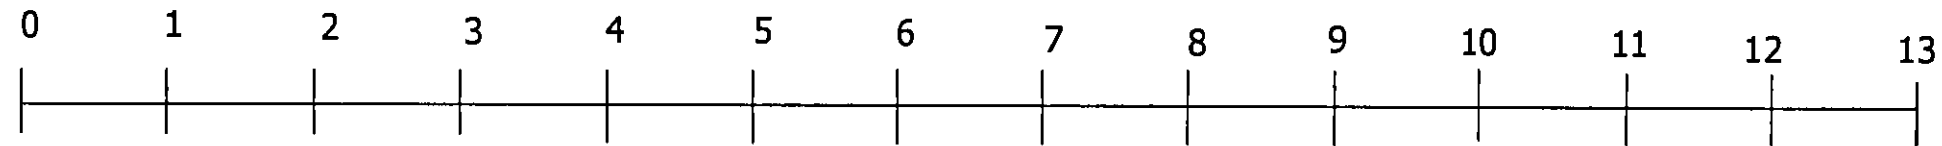

PLAN NO. DD51PFP
28 NOV 2011

2011/2053

Sheet Size = A3
Dimensions = mm

DESIGNED BY N Cavill	CHECKED BY	APPROVED BY	DATE	DATE 21/11/2011
SCALE 1:50			PROPOSED FLOOR PLAN	
			DD51PFP	ISSUE A