



Proposed Ground Floor Plan

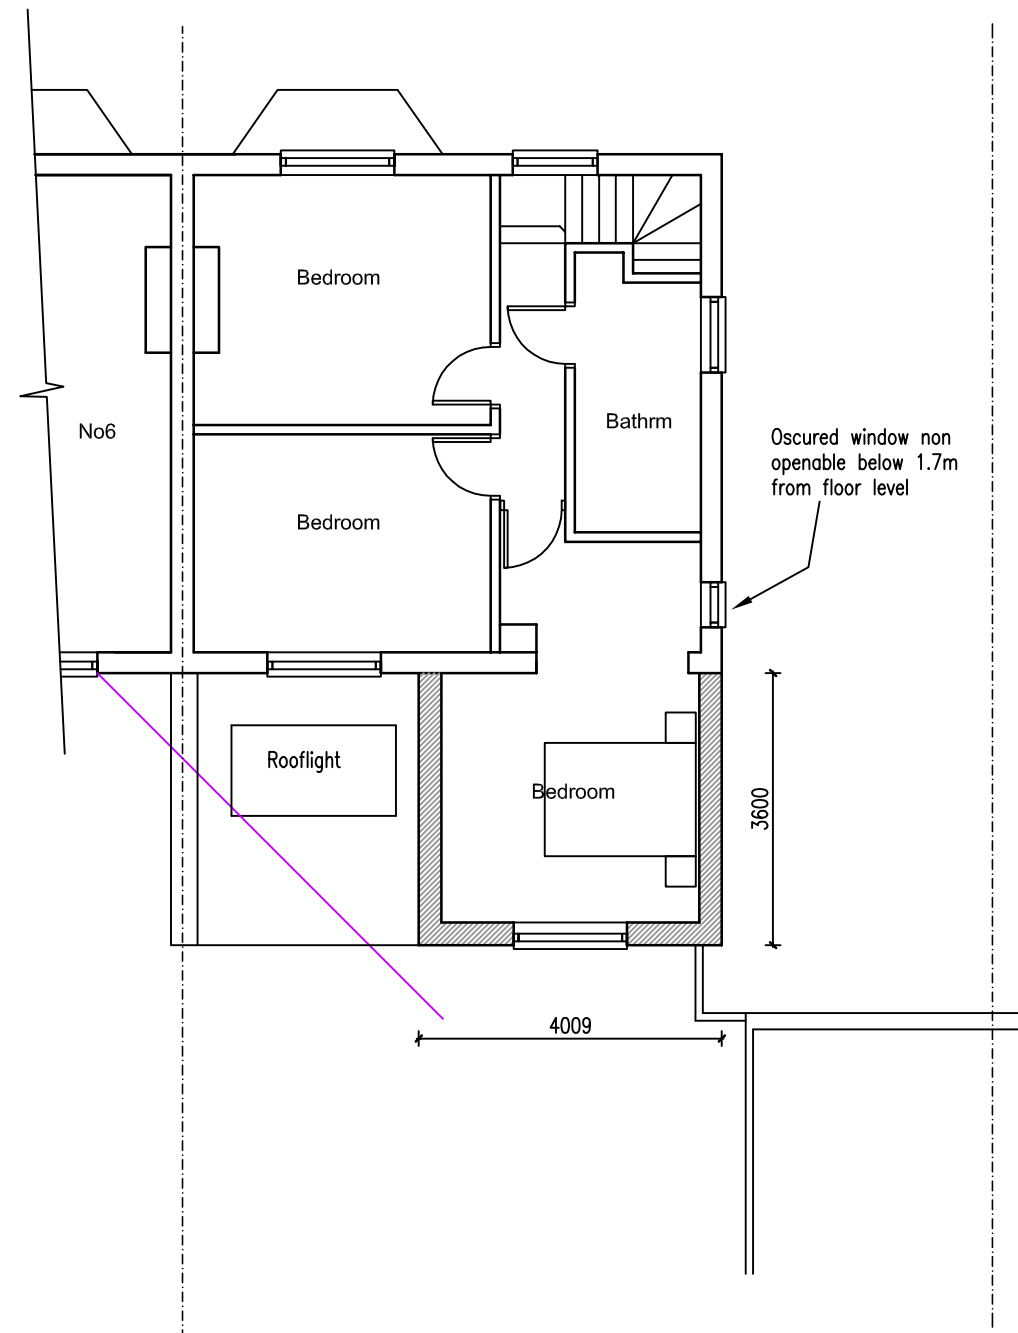

Proposed First Floor Plan

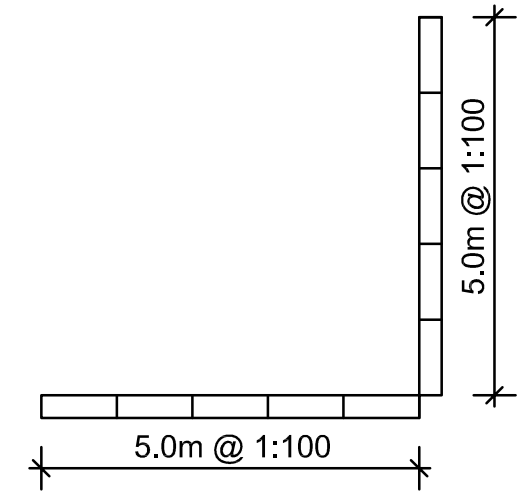

Rev.	Description.	Date.
------	--------------	-------

AT Design (Welwyn) Ltd
 Architectual Design Services
 22 School Lane, Welwyn, Herts AL6 9PH
 Tel: 07931703297 - email: adamtrigg@hotmail.com

Title;
 Proposed extension
 8 Rooks Hill
 Welwyn Garden City
 Herts AL8 6JT
 Proposed floor plans

Scale : 1:100 @ A3
 Date : April 2013
 Drawn by: AT

Drg.No: AT442-04