





ground floor plan

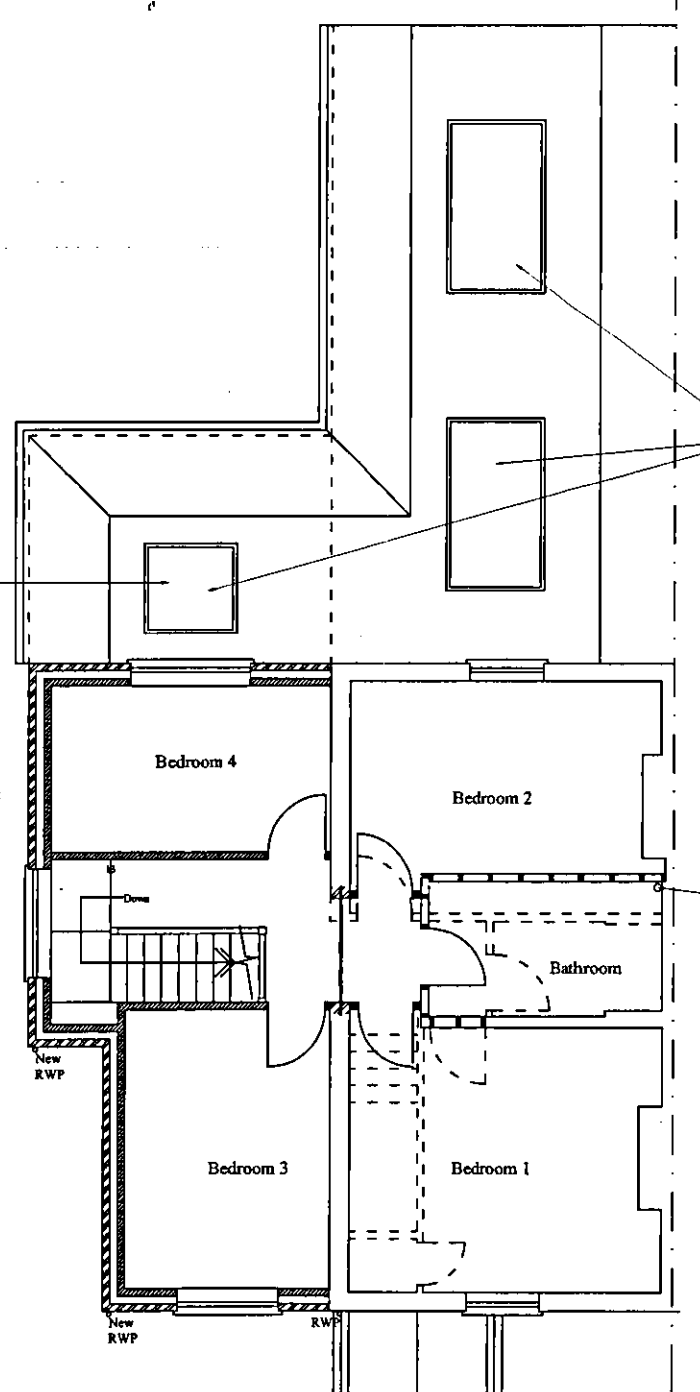

first floor plan

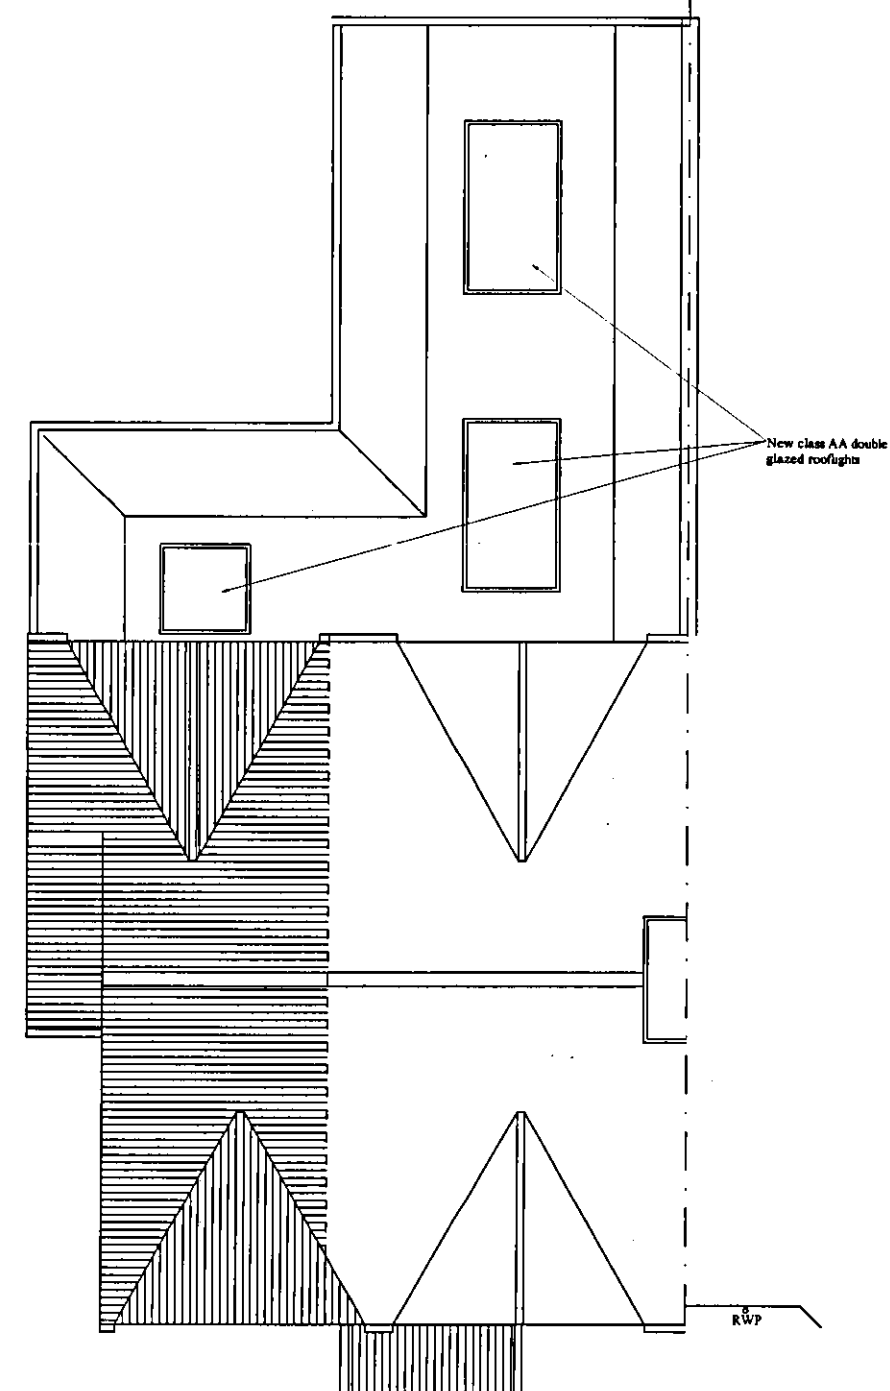

proposed roof plan

  

PLANNING DEPARTMENT
OFFICE COPY

10 MAY 2011

2011/0833

Project Proposed part two storey part single storey side extension and internal alterations.	
Site 1 The Cottages, Shepherds Way, AL9.	
Date March 2011	Scale 1:100 @ A3
JOHN PERRIN & CO BUILDING SURVEYORS <small>855 Green Lanes, Walthamstow Hill, London N21 2QB Tel: 0208 294 0234 Fax: 0208 282 0286 © John Perrin & Co 2011</small>	
Drawing number 2101/2	