


USE FIGURED DIMENSIONS ONLY.
 ALL DIMENSIONS MUST BE CHECKED ON SITE. ANY
 INCONSISTENCIES MUST BE REPORTED BACK TO THE ARCHITECT.
 THE DRAWING AND ANY DESIGNS INDICATED THEREON ARE THE
 COPYRIGHT OF BROOKS / MURRAY ARCHITECTS.
 ALL RIGHTS ARE RESERVED.
 NO PART OF THE WORK MAY BE PRODUCED WITHOUT PRIOR
 PERMISSION IN WRITING FROM BROOKS / MURRAY ARCHITECTS.



PROPOSED - GROUND FLOOR PLAN.

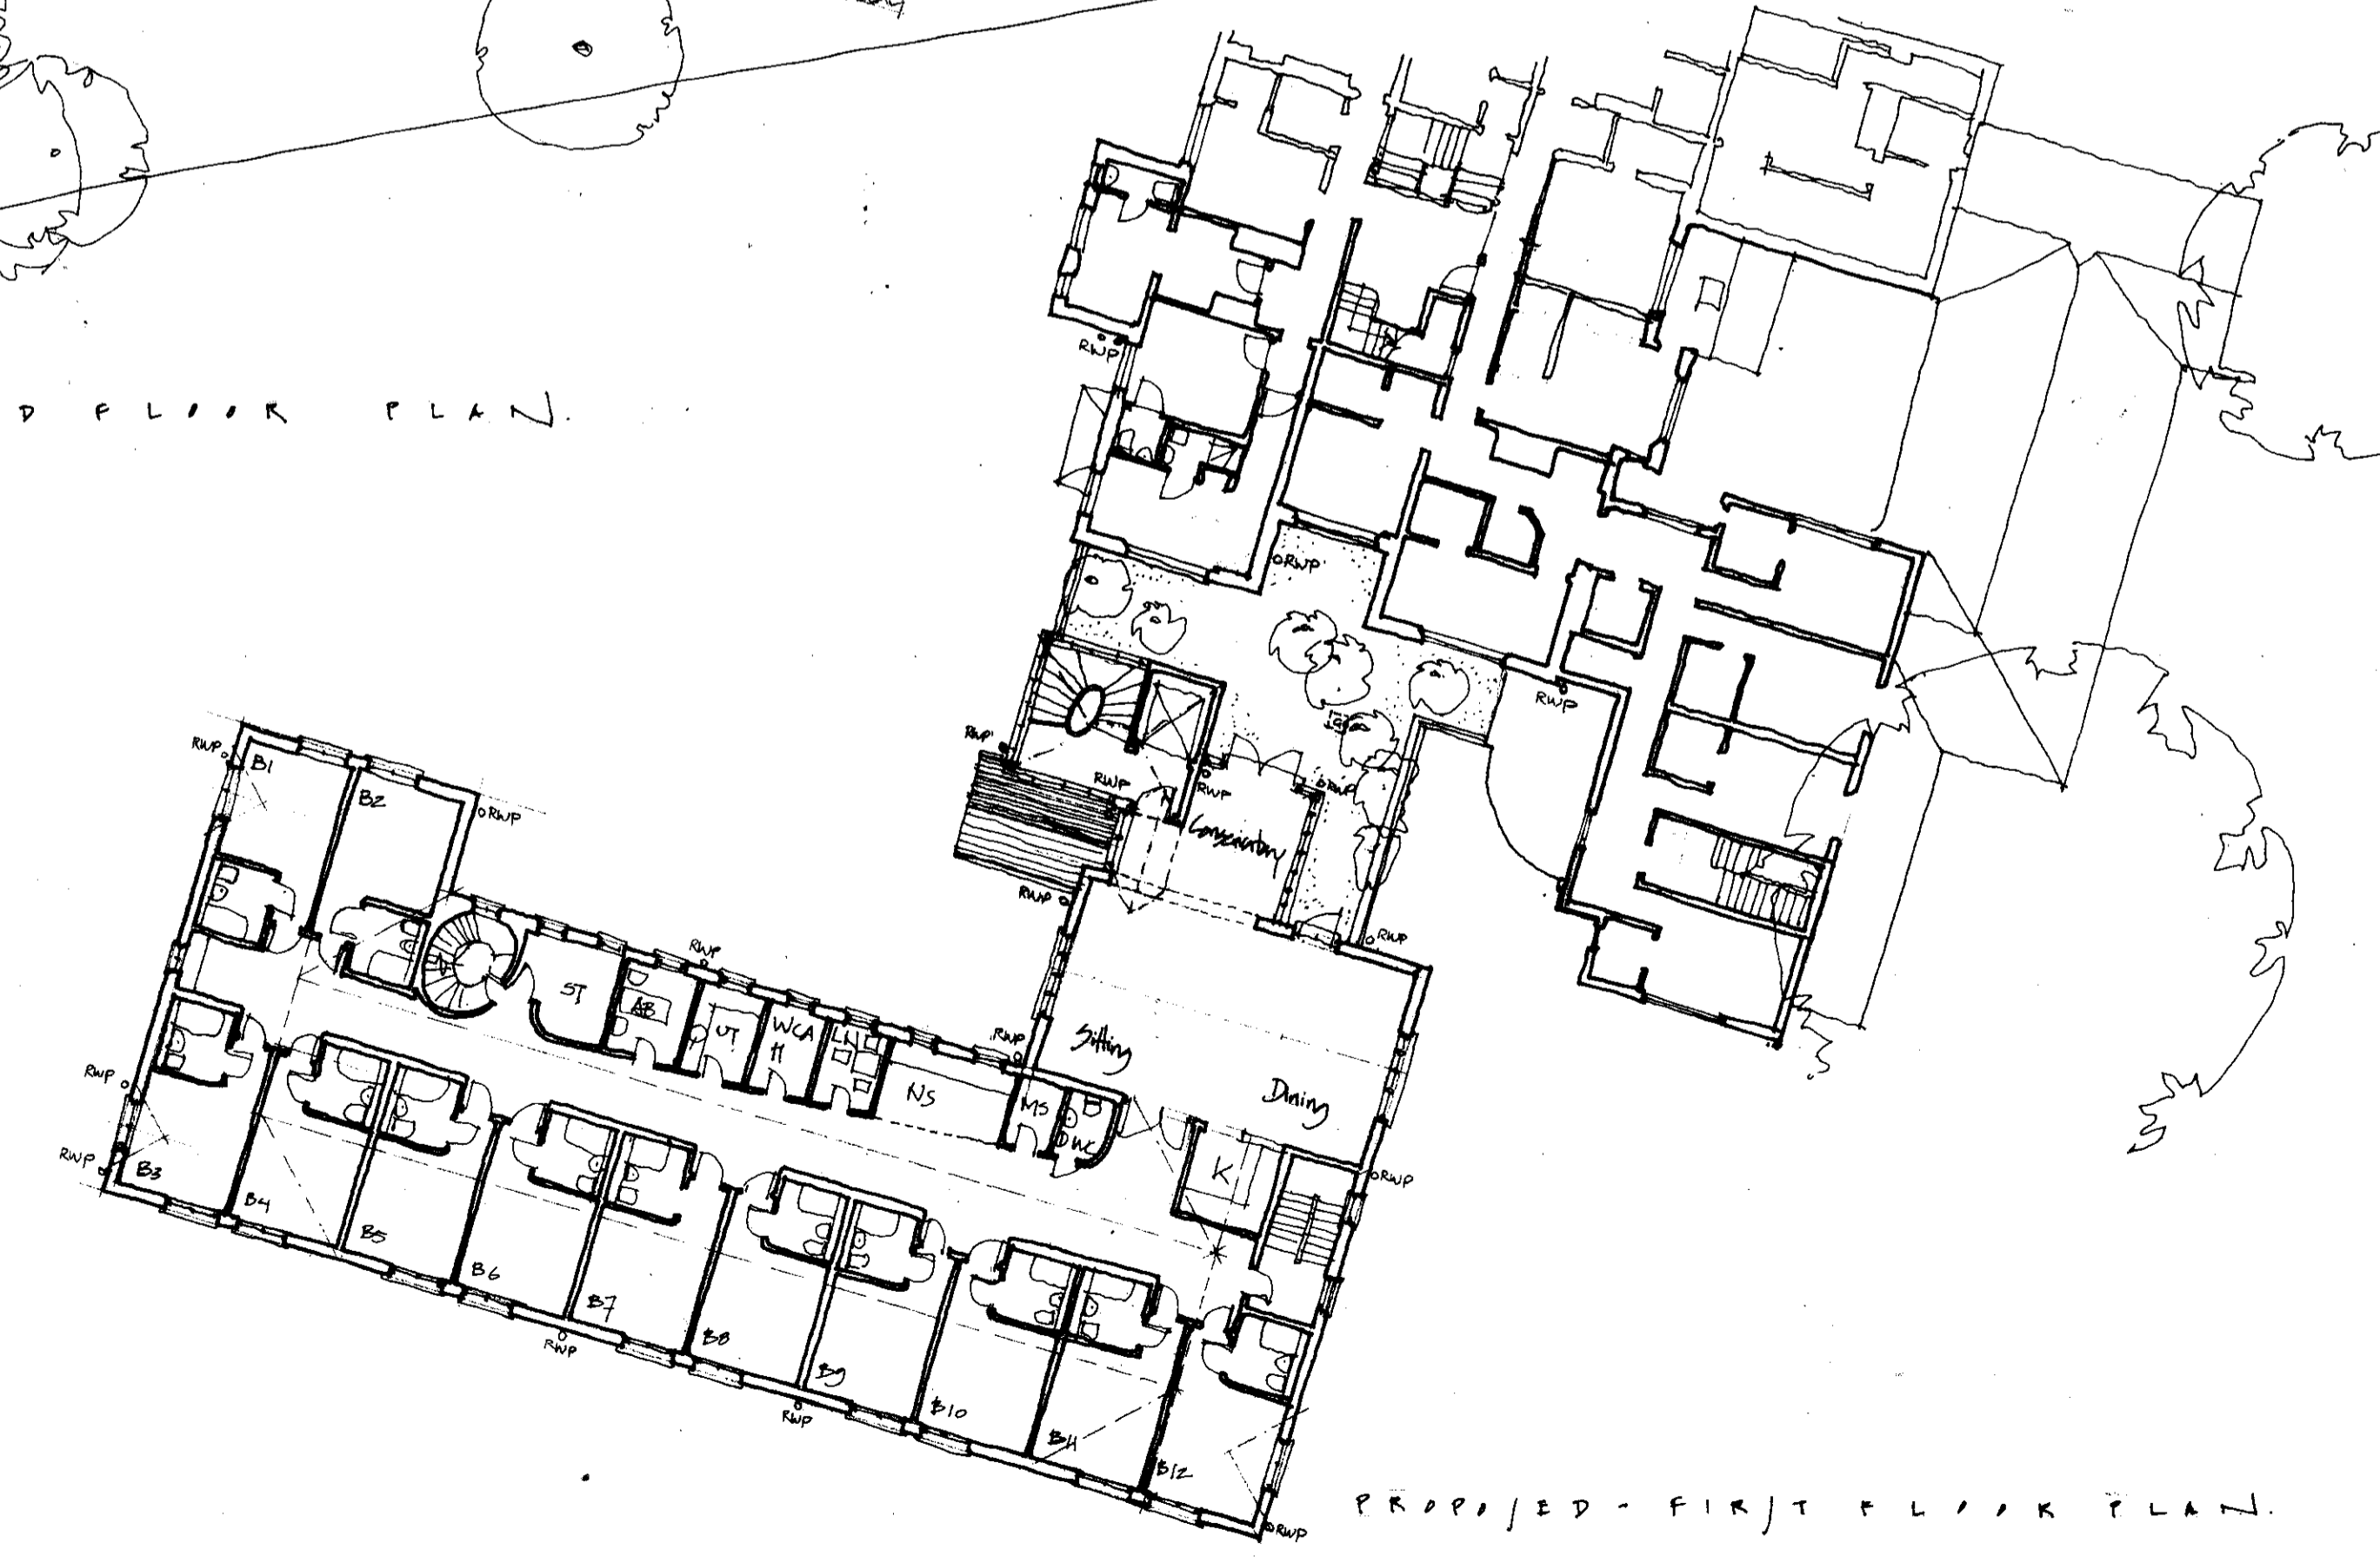

PROPOSED - FIRST FLOOR PLAN.

2010/265

BROOKS / MURRAY

ARCHITECTS
 8-10 NEW NORTH PLACE
 LONDON EC2A 4JA
 TEL 020 7730 9955
 FAX 020 7730 0944
 architects@brooksandmurray.com

CLIENT:
 HERITAGE CARE

JOB:
 ST. AUDREY'S CARE HOME

DATE: APR. 2008 SCALE: AS NOTED (A1)

DRAWING TITLE:
 PROPOSED PLANS

DRAWING NUMBER:
 701-002

