


FIRST FLOOR



GROUND FLOOR

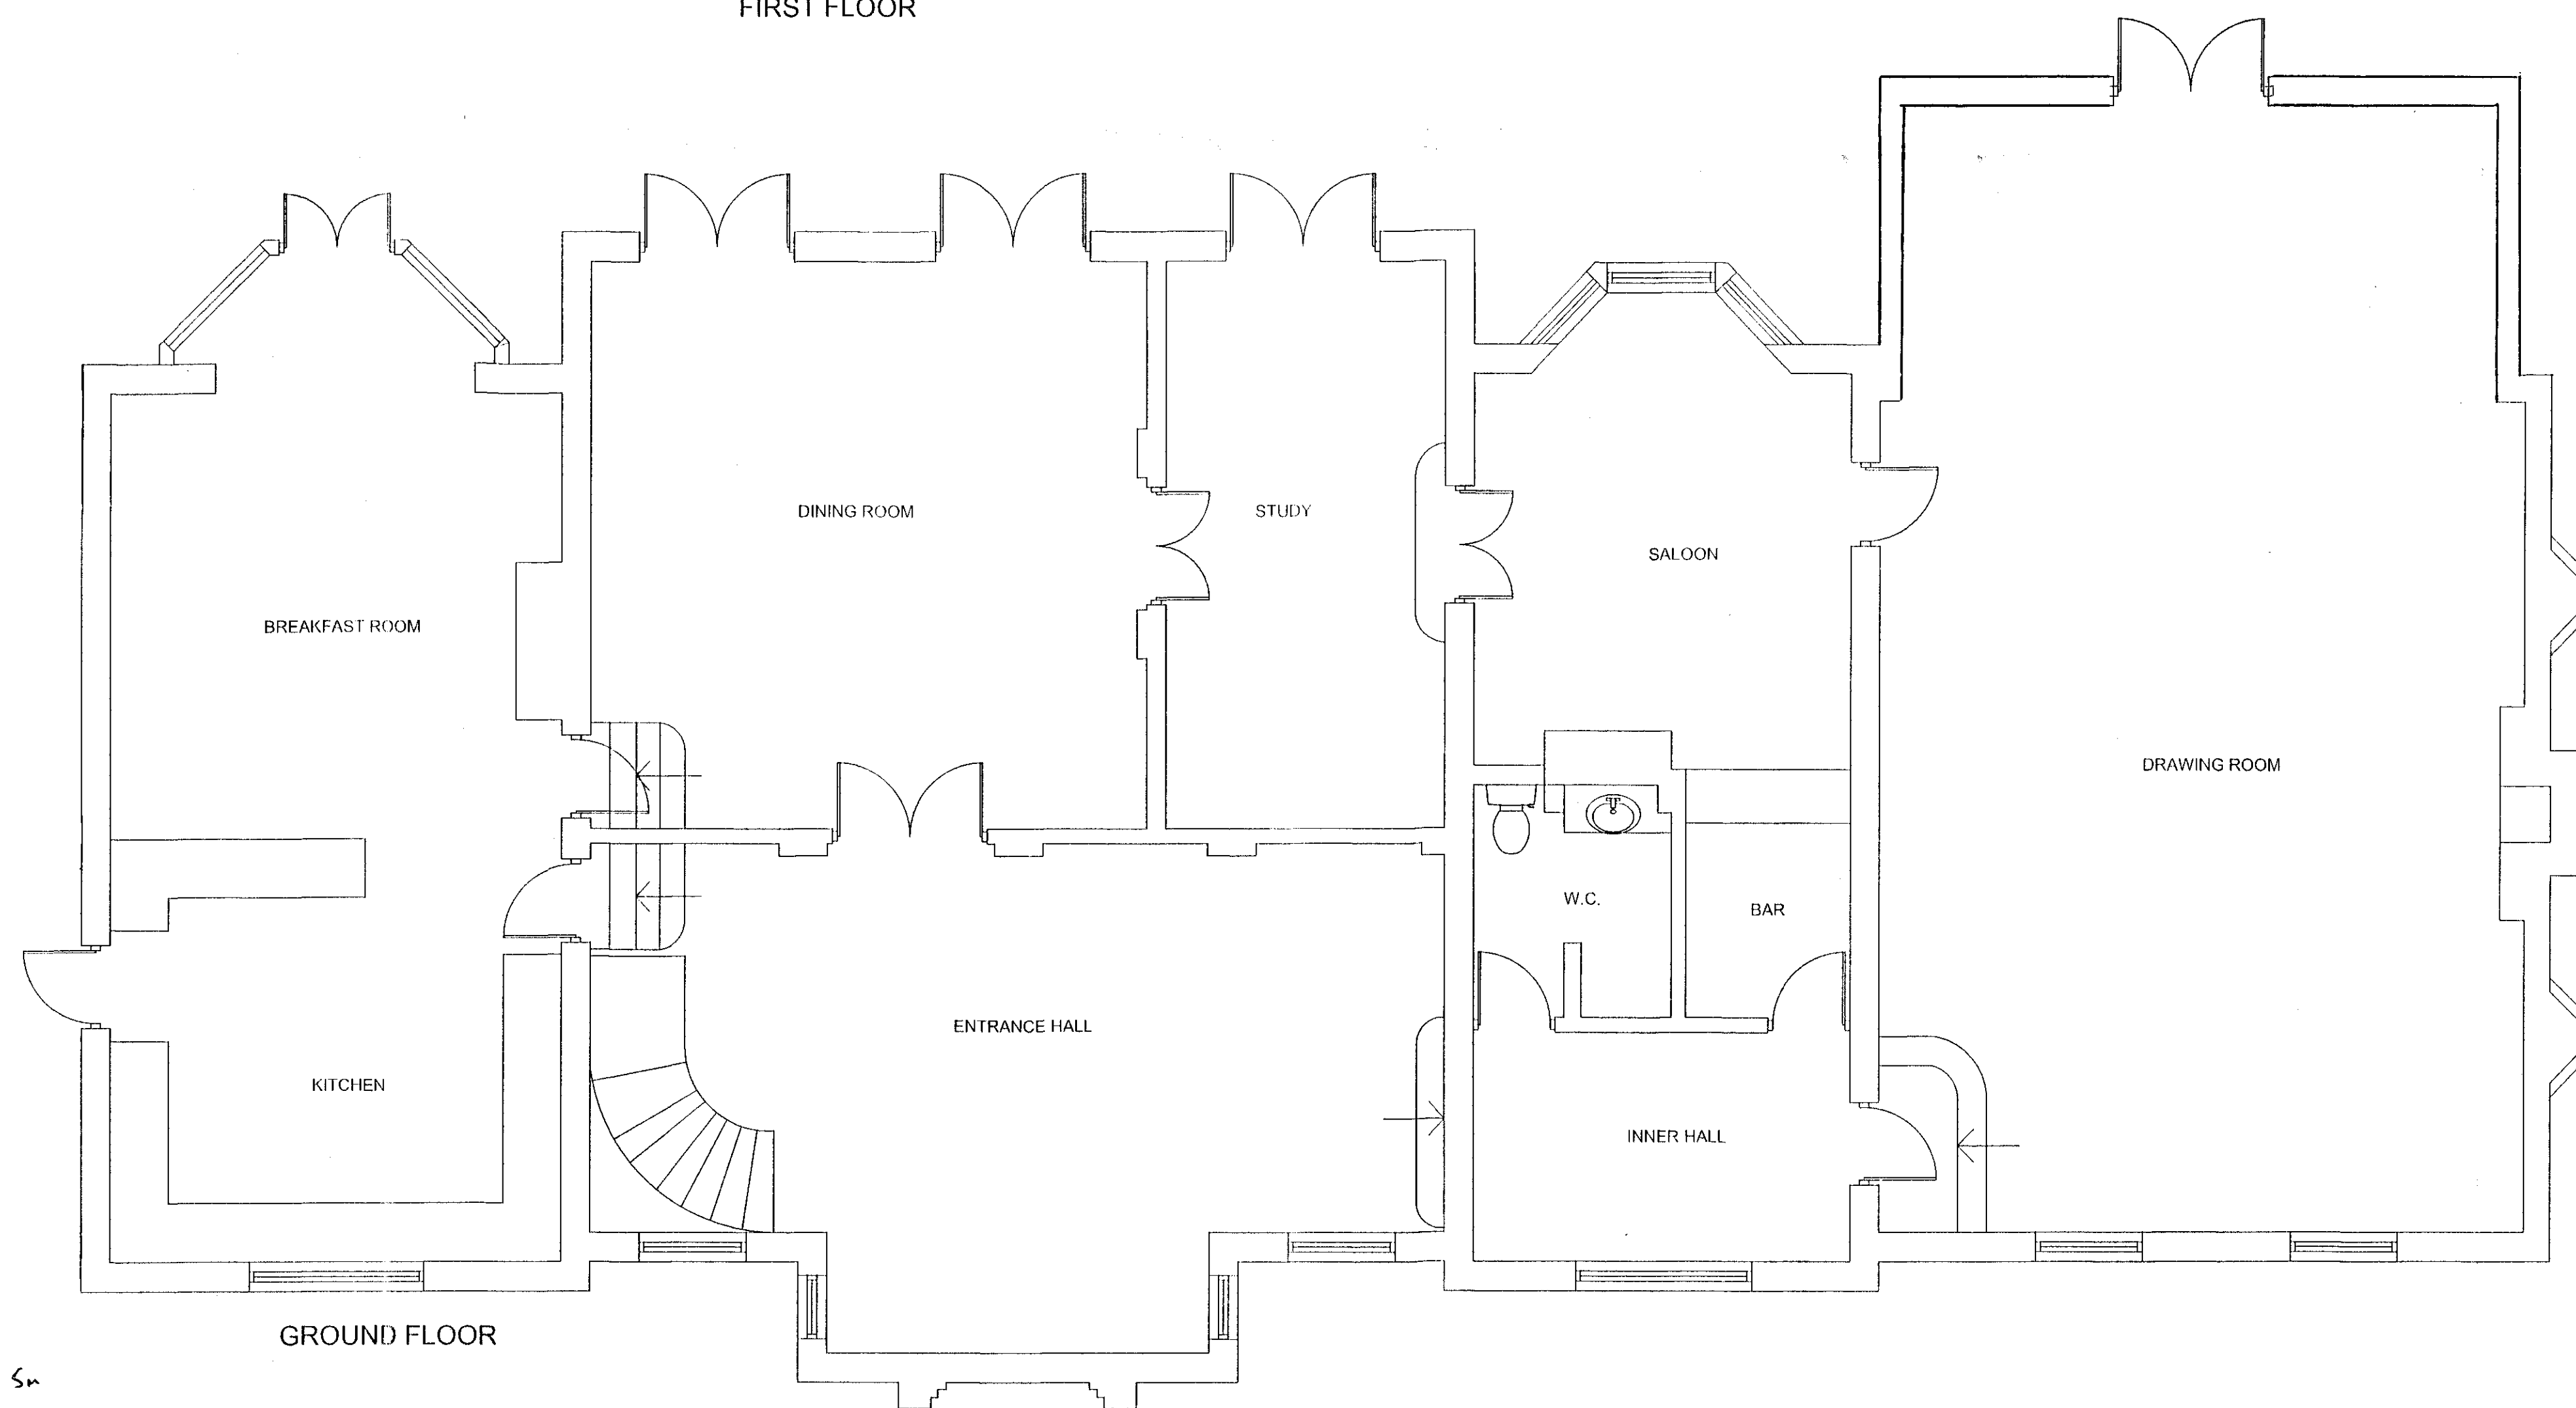

2013/2225
 31 OCT 2013

REV	DESCRIPTION	DATE

WMS

Underfloor Heating

Heritage House Tel 01707 649 922
 1 Woodside Lane Fax 01707 658 967
 Bell Bar Email enquiries@wms-uk.com
 Hertfordshire
 AL9 6DE

PROJECT

The Warren

TITLE

Ground & First Floors
 Proposed Floor Plans Layout

DRAWING NUMBER	REVISION	PROVISIONAL	<input type="checkbox"/>
	00	CONSTRUCTION	<input type="checkbox"/>
		AS INSTALLED	<input type="checkbox"/>
SCALE	DATE	DRAWN	CHECKED
1:50 @ A1	25 May 12	GDC	LM