


20mm external quality waterproof render to match existing.

Soldier course above garage door opening.

Handmade red facing brick to match existing.

Up & over garage door.

PROPOSED FRONT ELEVATION

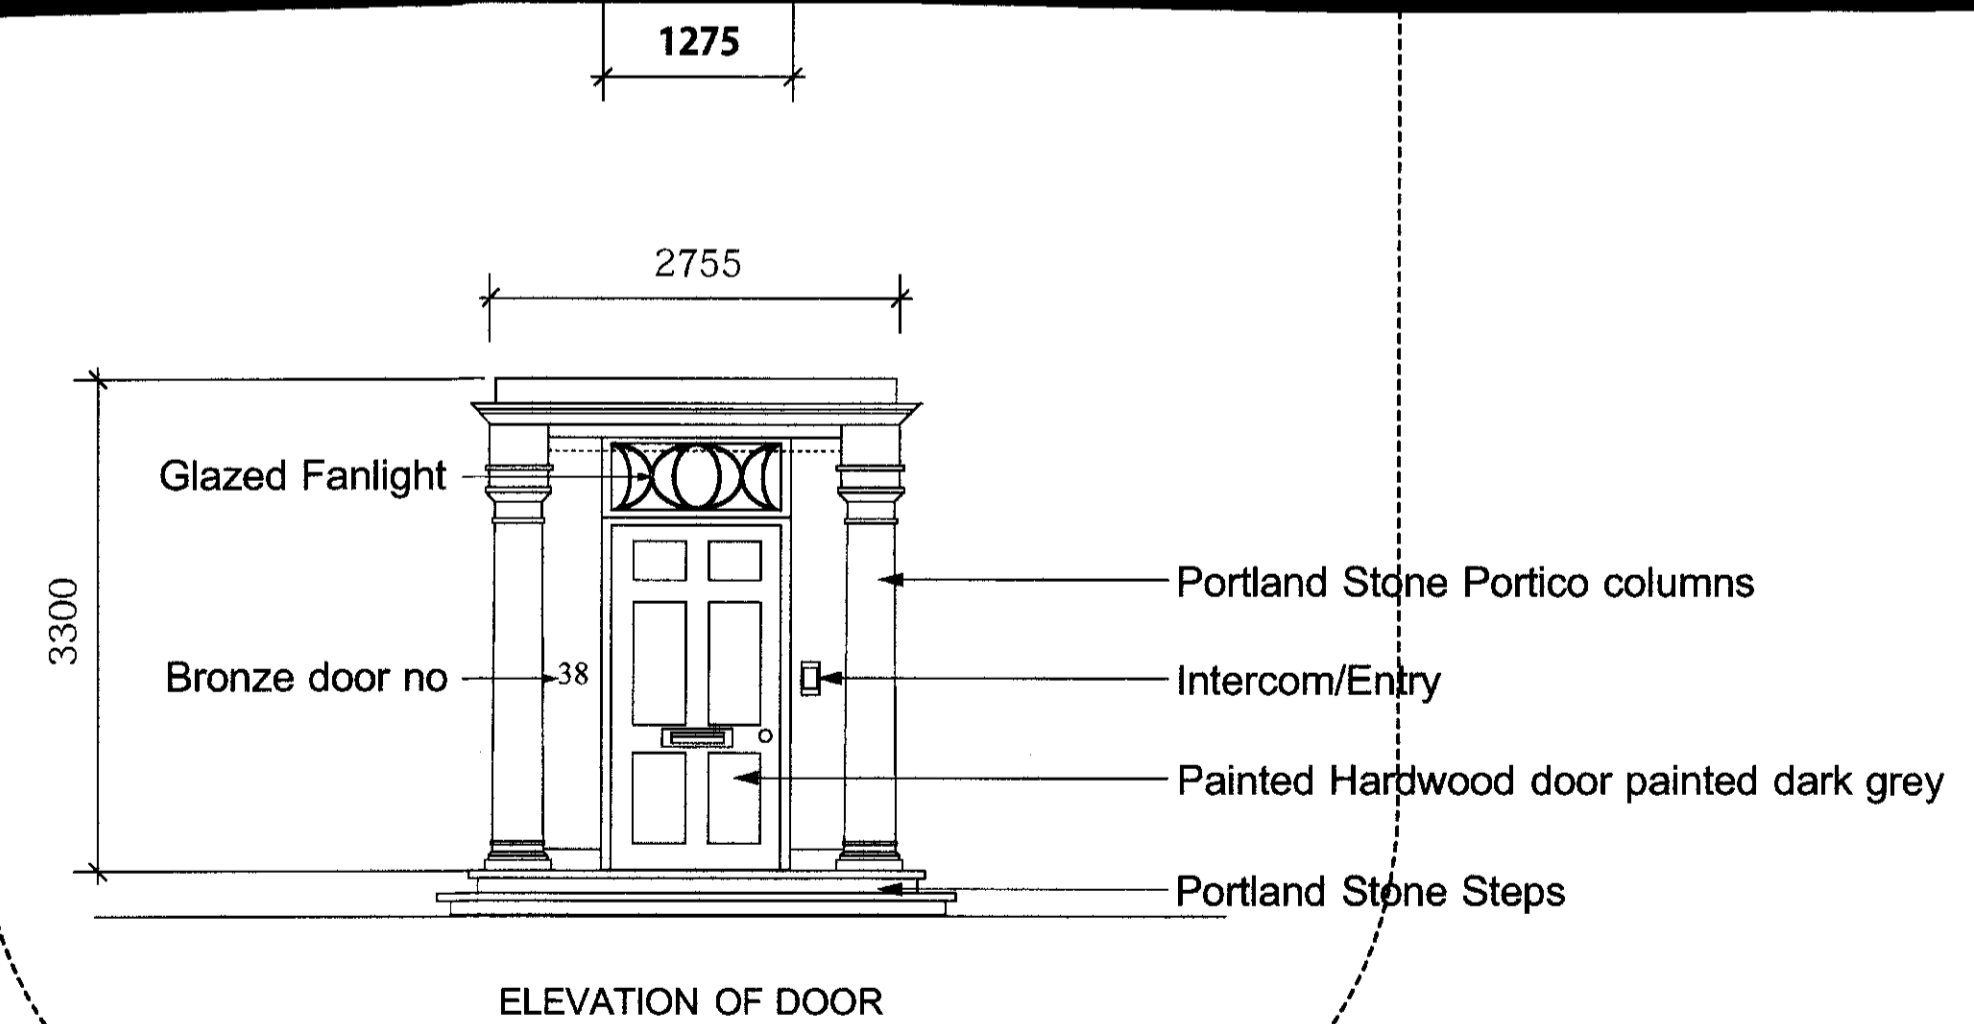

Glazed Fanlight

Bronze door no. 38

Portland Stone Portico columns

Intercom/Entry

Painted Hardwood door painted dark grey

Portland Stone Steps


ELEVATION OF DOOR

REFER TO DRAWING NO 207/DET/02 for further details of portico

100 Datum

PLANNING DEPARTMENT
OFFICE COPY

12 OCT 2011
2011/1812

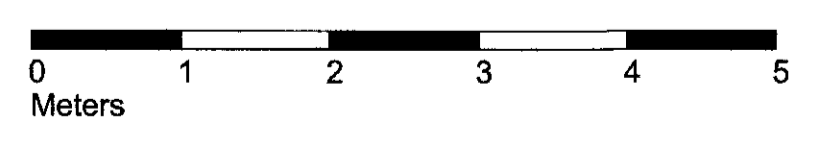

Project	Homewood House, 38 The Ridgeway, Cuffley, Herts.		
Drawing Title	Proposed Front Elevation		
Drawing No	207/BR/18	Scale: 1:50 @ A1	Date: February 2009

The Studio 88 Westergate Road Enfield Middle EN1 2PL
Tel: 0208 960 4677 Fax: 0208 322043 Mob: 07788 809090

