



For Construction Notes,
see drawing no 244.300

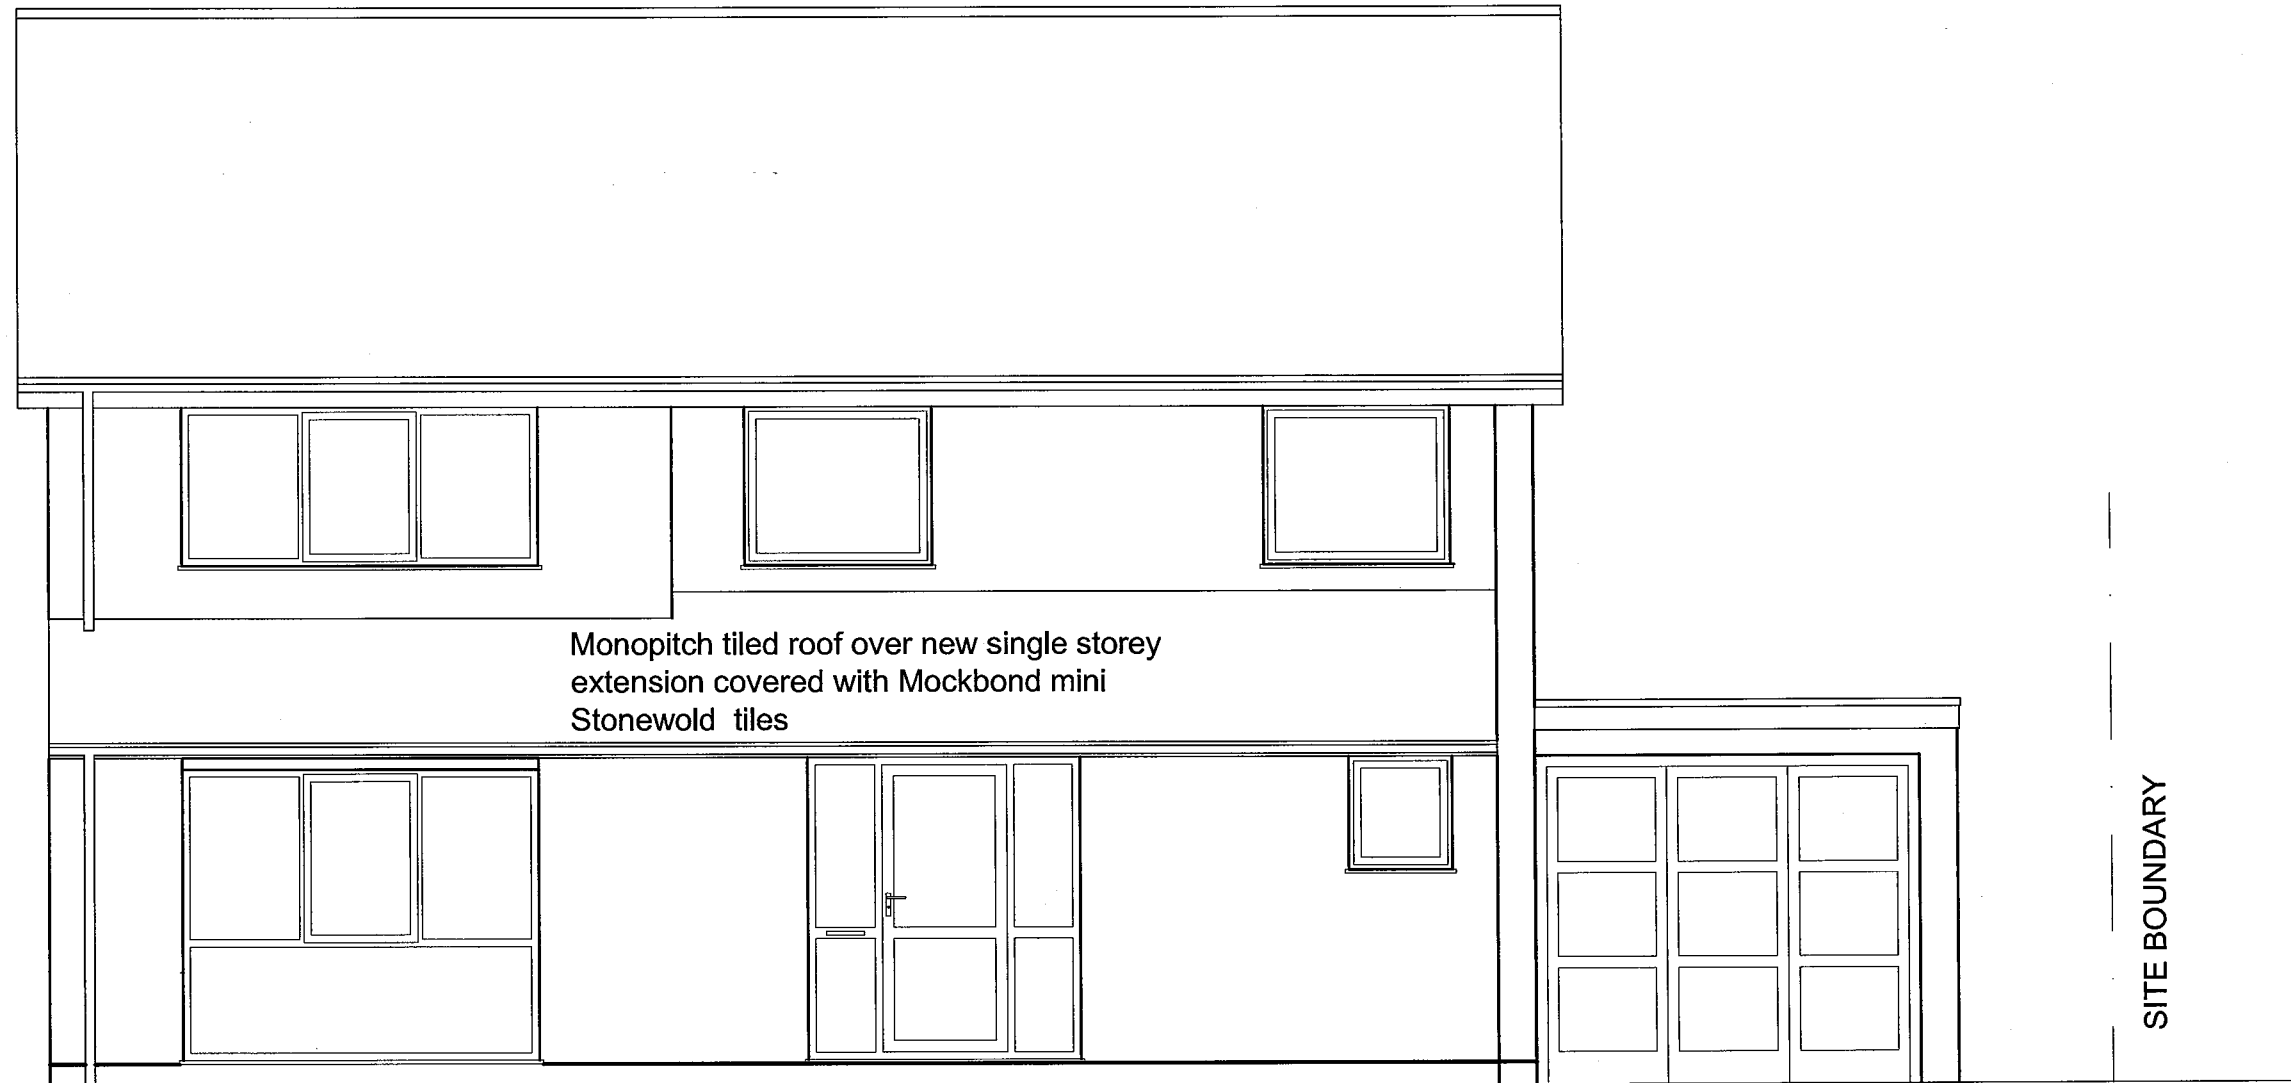

New single Storey
front extension

New single Storey side
extension

New extensions to be
constructed of facing bricks to
match existing

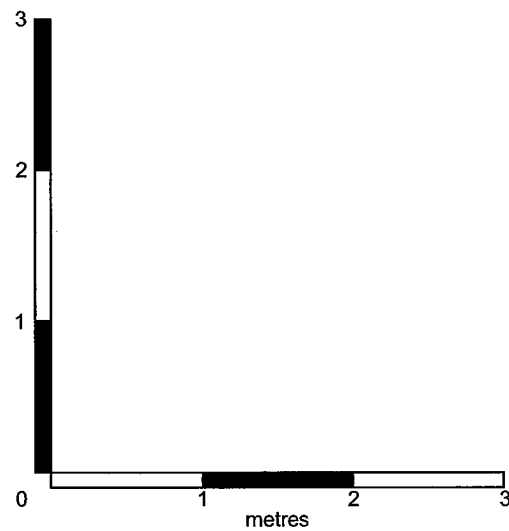

©-not-seele. This drawing must not be reproduced in whole or part without consent. Work only to figured dimensions which are to be checked on site. Advise of any discrepancies. ©

Project:

12 Ramsey Close
Brookmans Park

Drawing:

Front Elevation
Proposed



Gordon Marshall Building Surveying
46 Cotton Road
Potters Bar, Hertfordshire EN6 5JG
t: 01707 658068
m: 07825 586000
e: gmbs46@btinternet.com

Scale: 1:50 @ A3

Date: OCT 13

Job No: 244

Drg No: 203A