


PLANNING  
DEPARTMENT

11 NOV 2013

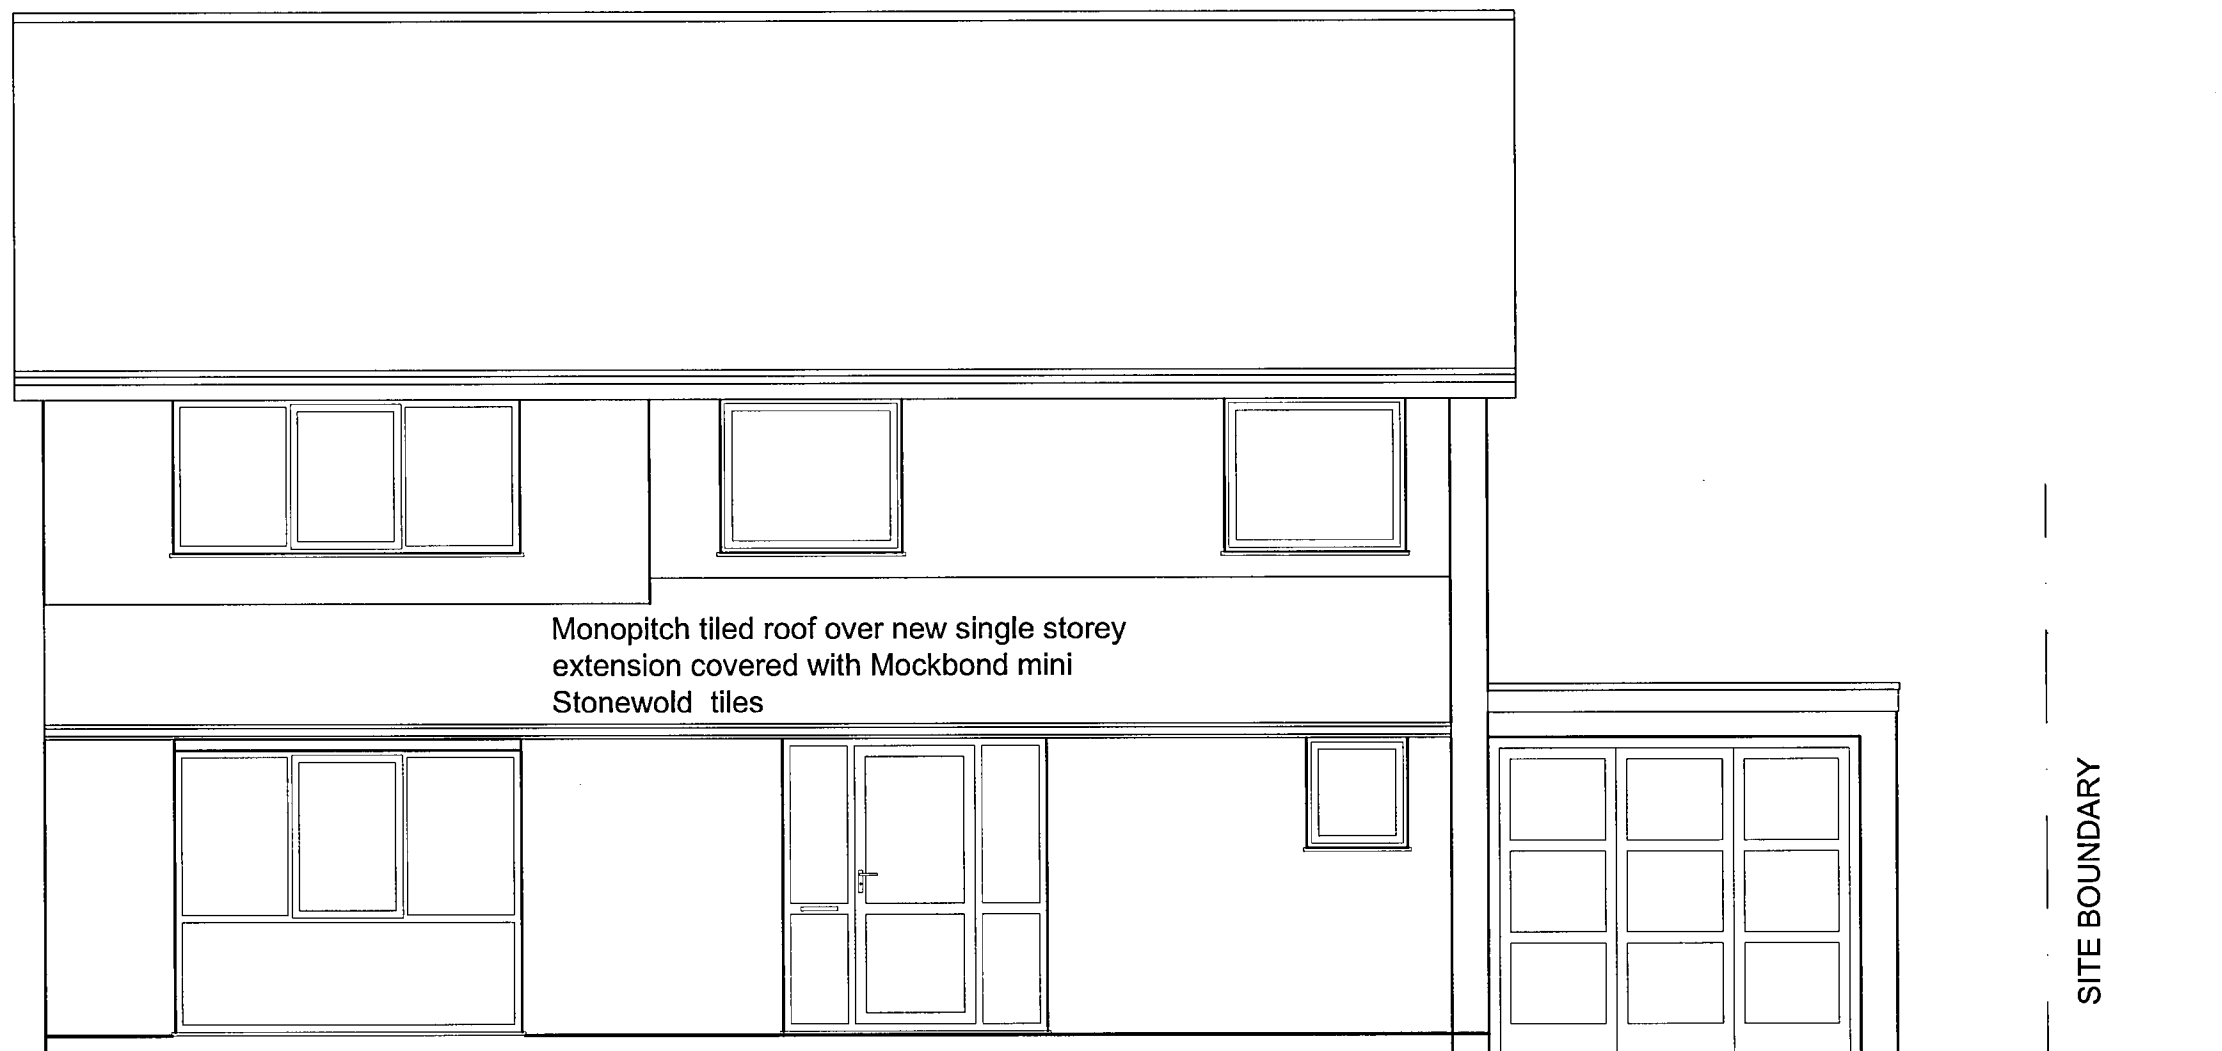

New single Storey  
front extension

New single Storey side  
extension

New extensions to be  
constructed of facing bricks to  
match existing

Do not scale. This drawing must not be reproduced in whole or part without consent. Work only to figured dimensions which are to be checked on site. Advise of any discrepancies. ©

Project:

12 Ramsey Close  
Brookmans Park

Drawing:

Front Elevation  
Proposed



Gordon Marshall Building Surveying  
46 Cotton Road  
Potters Bar, Hertfordshire EN6 5JG  
t: 01707 658068  
m: 07825 586000  
e: gmbs46@btinternet.com

Scale: 1:50

Date: OCT 13

Job No: 244

Drg No: 203A