




FRONT ELEVATION
SCALE 1:50

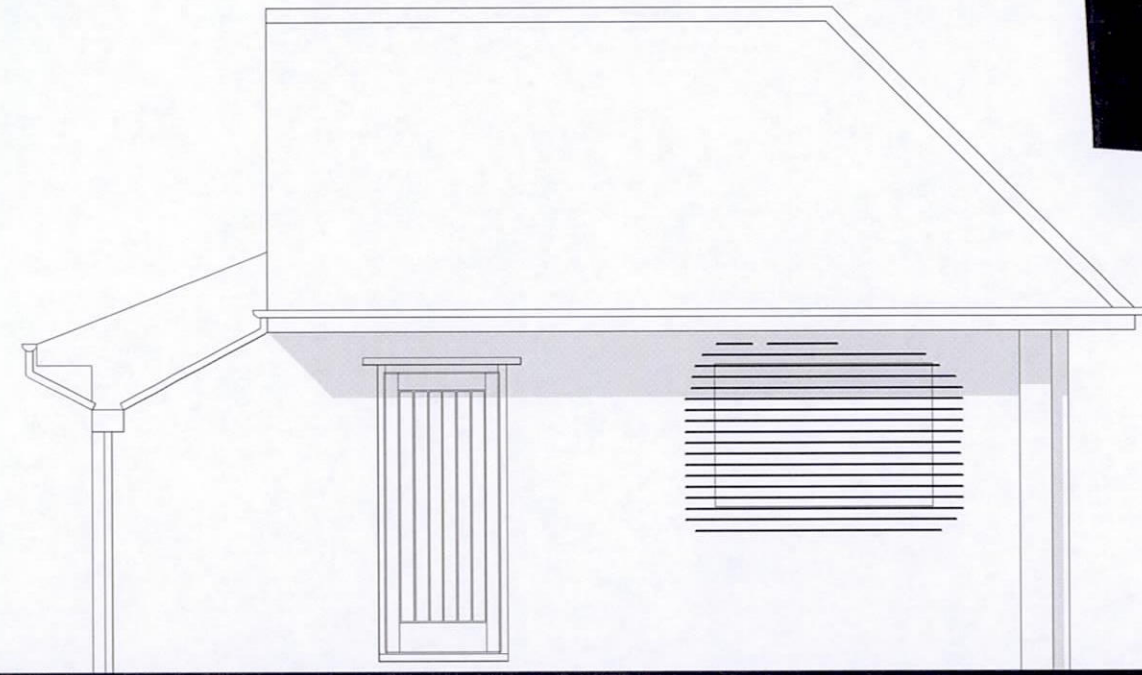


SIDE ELEVATION
SCALE 1:50

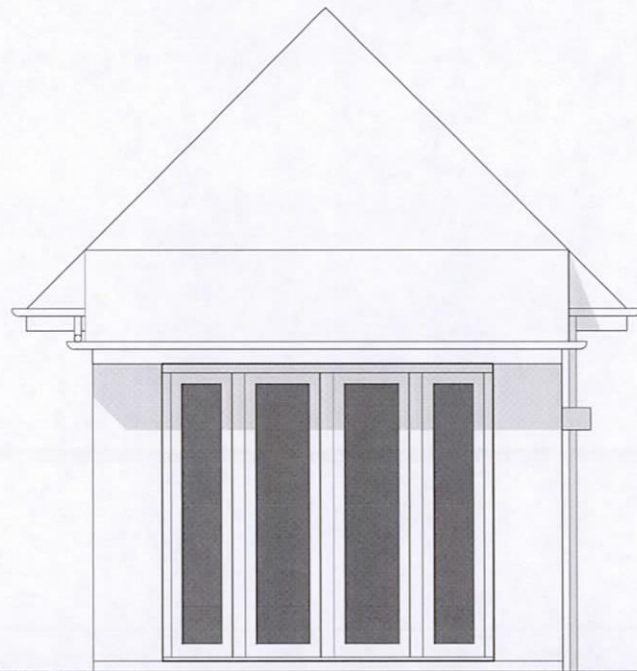


REAR ELEVATION
SCALE 1:50

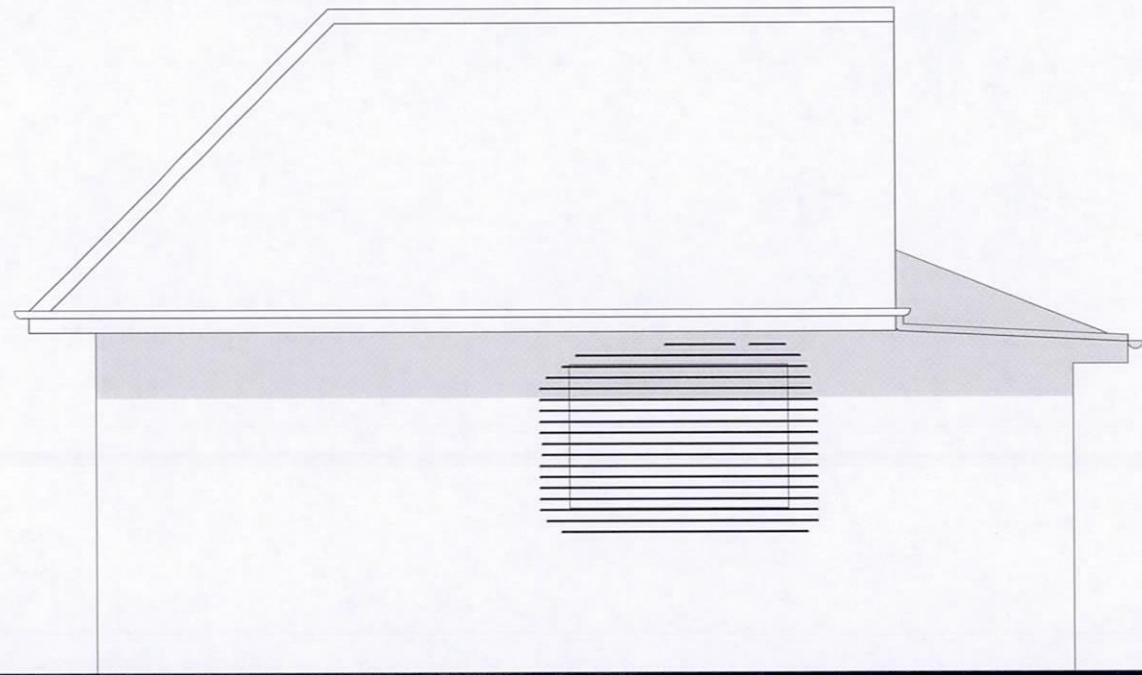

SIDE ELEVATION
SCALE 1:50

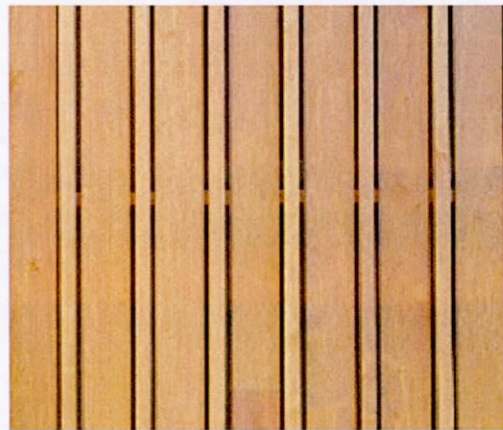

Timber cladding on existing residential properties.

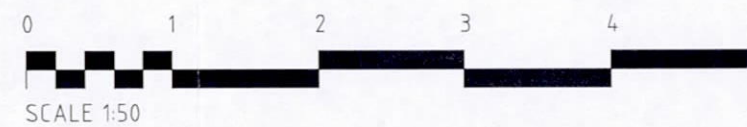

Portess and Richardson
CHARTERED ARCHITECTS ~ SURVEYORS

193 LINCOLN ROAD PETERBOROUGH PE1 2PL
Tel: (01733) 568116 Fax: (01733) 555246
Email: P-R@PortessArchitect.com

Client MR T. KELLY	Project NETHERFIELD VINEYARD ROAD NORTHAW, POTTERS BAR HERTS, EN6 4PH
Drawing PROPOSED GARAGE ELEVATIONS	
Date AUGUST 2014	Scale 1:50 @ A3
Project No. 3708	Drawing No. P02
	Revision