




GROUND FLOOR PLAN

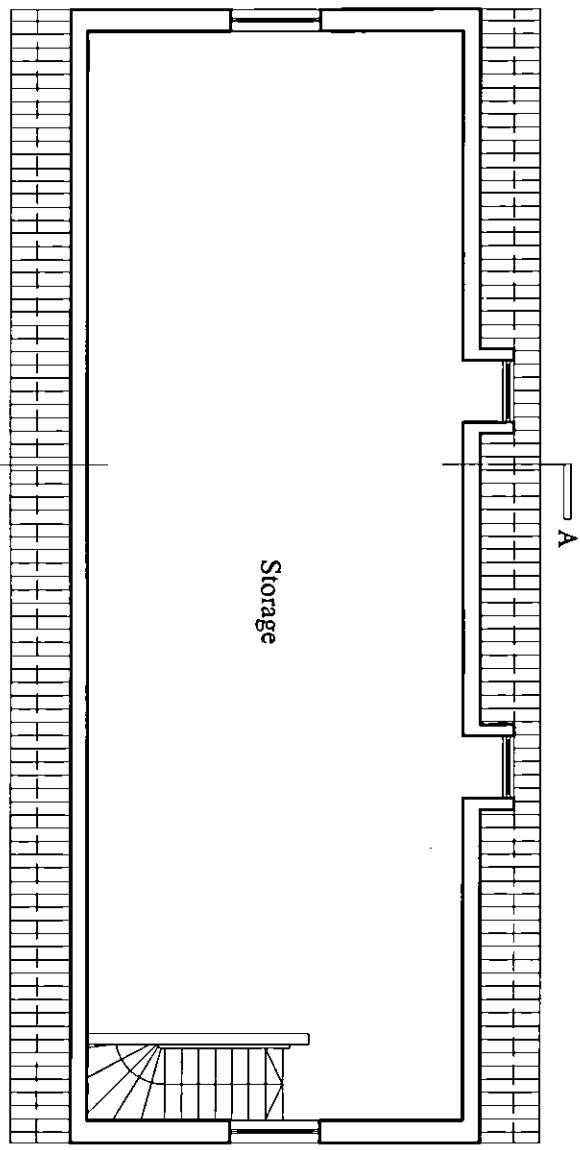

FIRST FLOOR PLAN

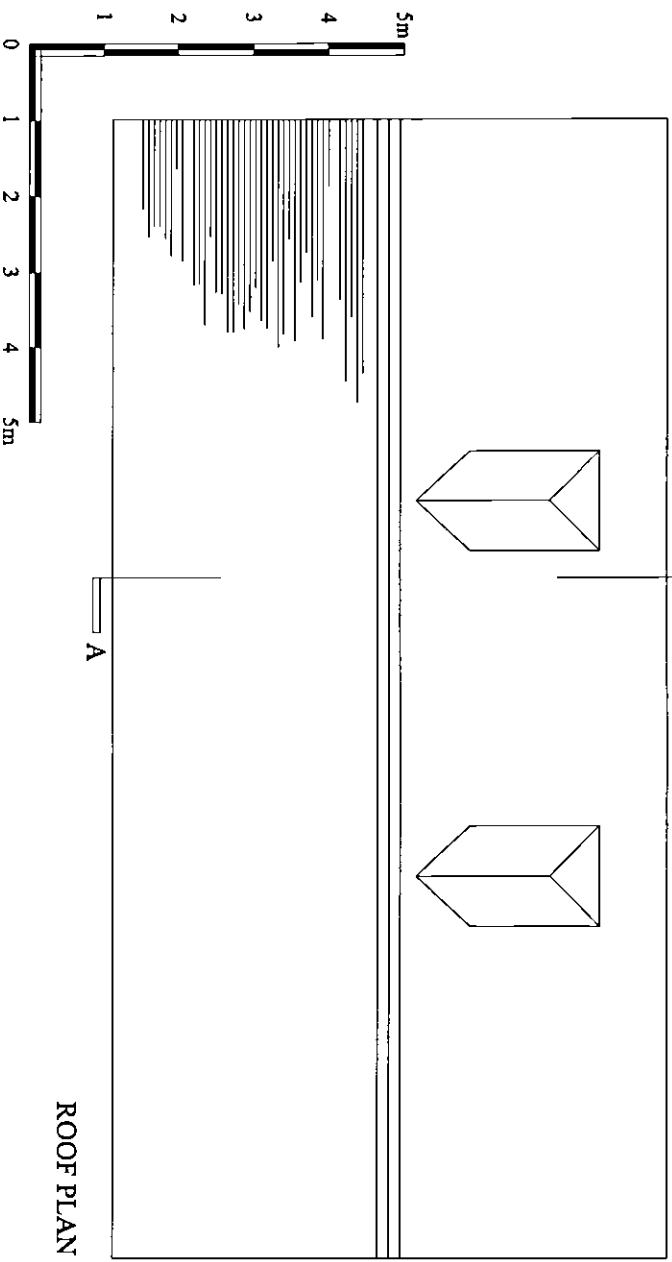


ROOF PLAN

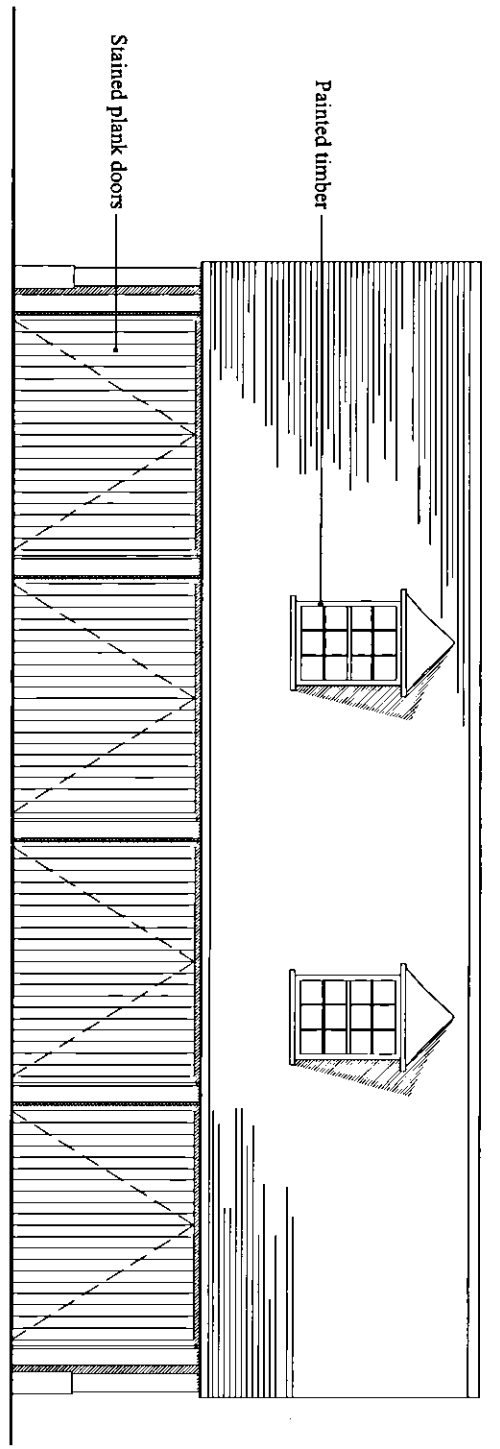

FRONT ELEVATION



REAR ELEVATION

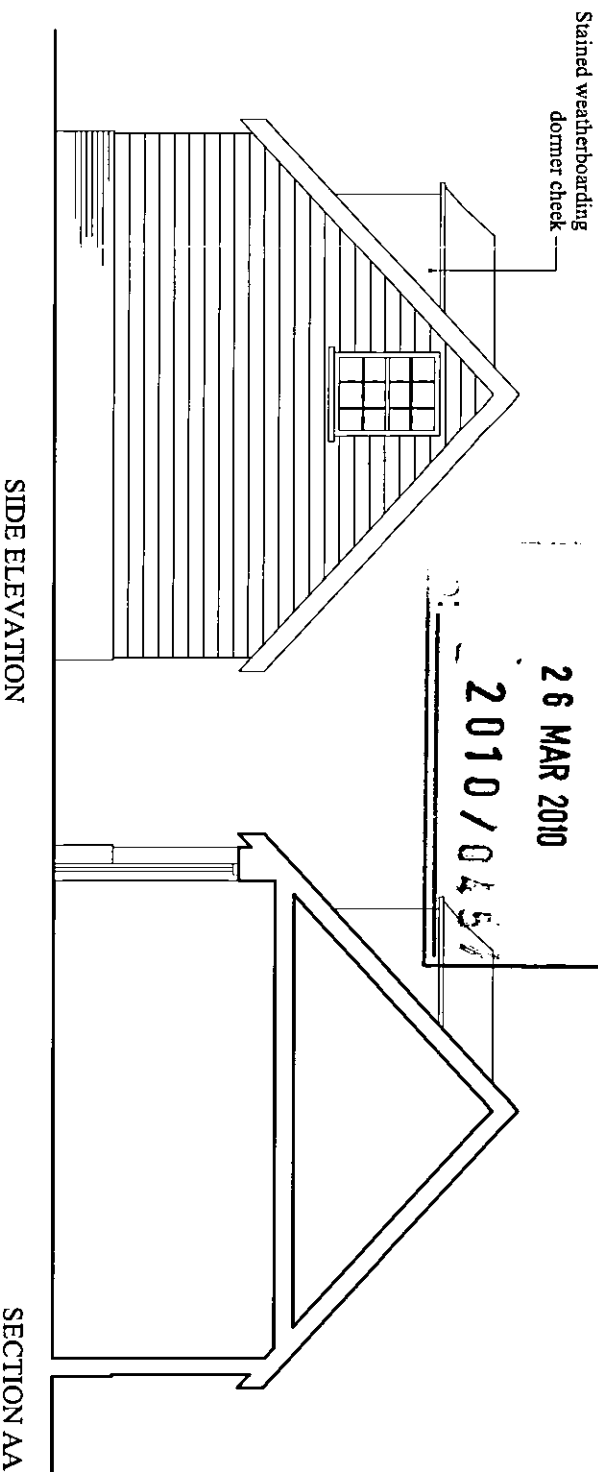


SIDE ELEVATION

SECTION AA

MELWYN HATFIELD
PLANNING
OFFICE COPY
26 MAR 2010
2010/0457

Rev A 23/03/2010 Scale bars added

Great Nast Hyde House		No. 6103/107	Rev. A
PROPOSED - Garage			
Scale 1:100 @ A3 Size	Date May 11, 2009	Drawn DB	

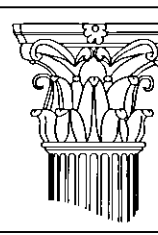

RUSSELL TAYLOR ARCHITECTS
 mail@rtarchitects.co.uk
 LONDON
 CORNWALL
 © Russell Taylor Architects own the copyright to this drawing and design

www.rtarchitects.co.uk
 TEL: 020 7261 1984
 TEL: 01503 273 092