



TITLE Proposed Ground & First Floor Plan		
PROJECT NAME Oak Cottage, 4 Wilkins Green Lane, Hatfield, AL10 9RT		
DRAWN BY E.B	DATE SEPT 2013	
SCALE 1:100 @ A1	CHECKED	
DRAWING NO. EL/2012/05	REV. NO. E	

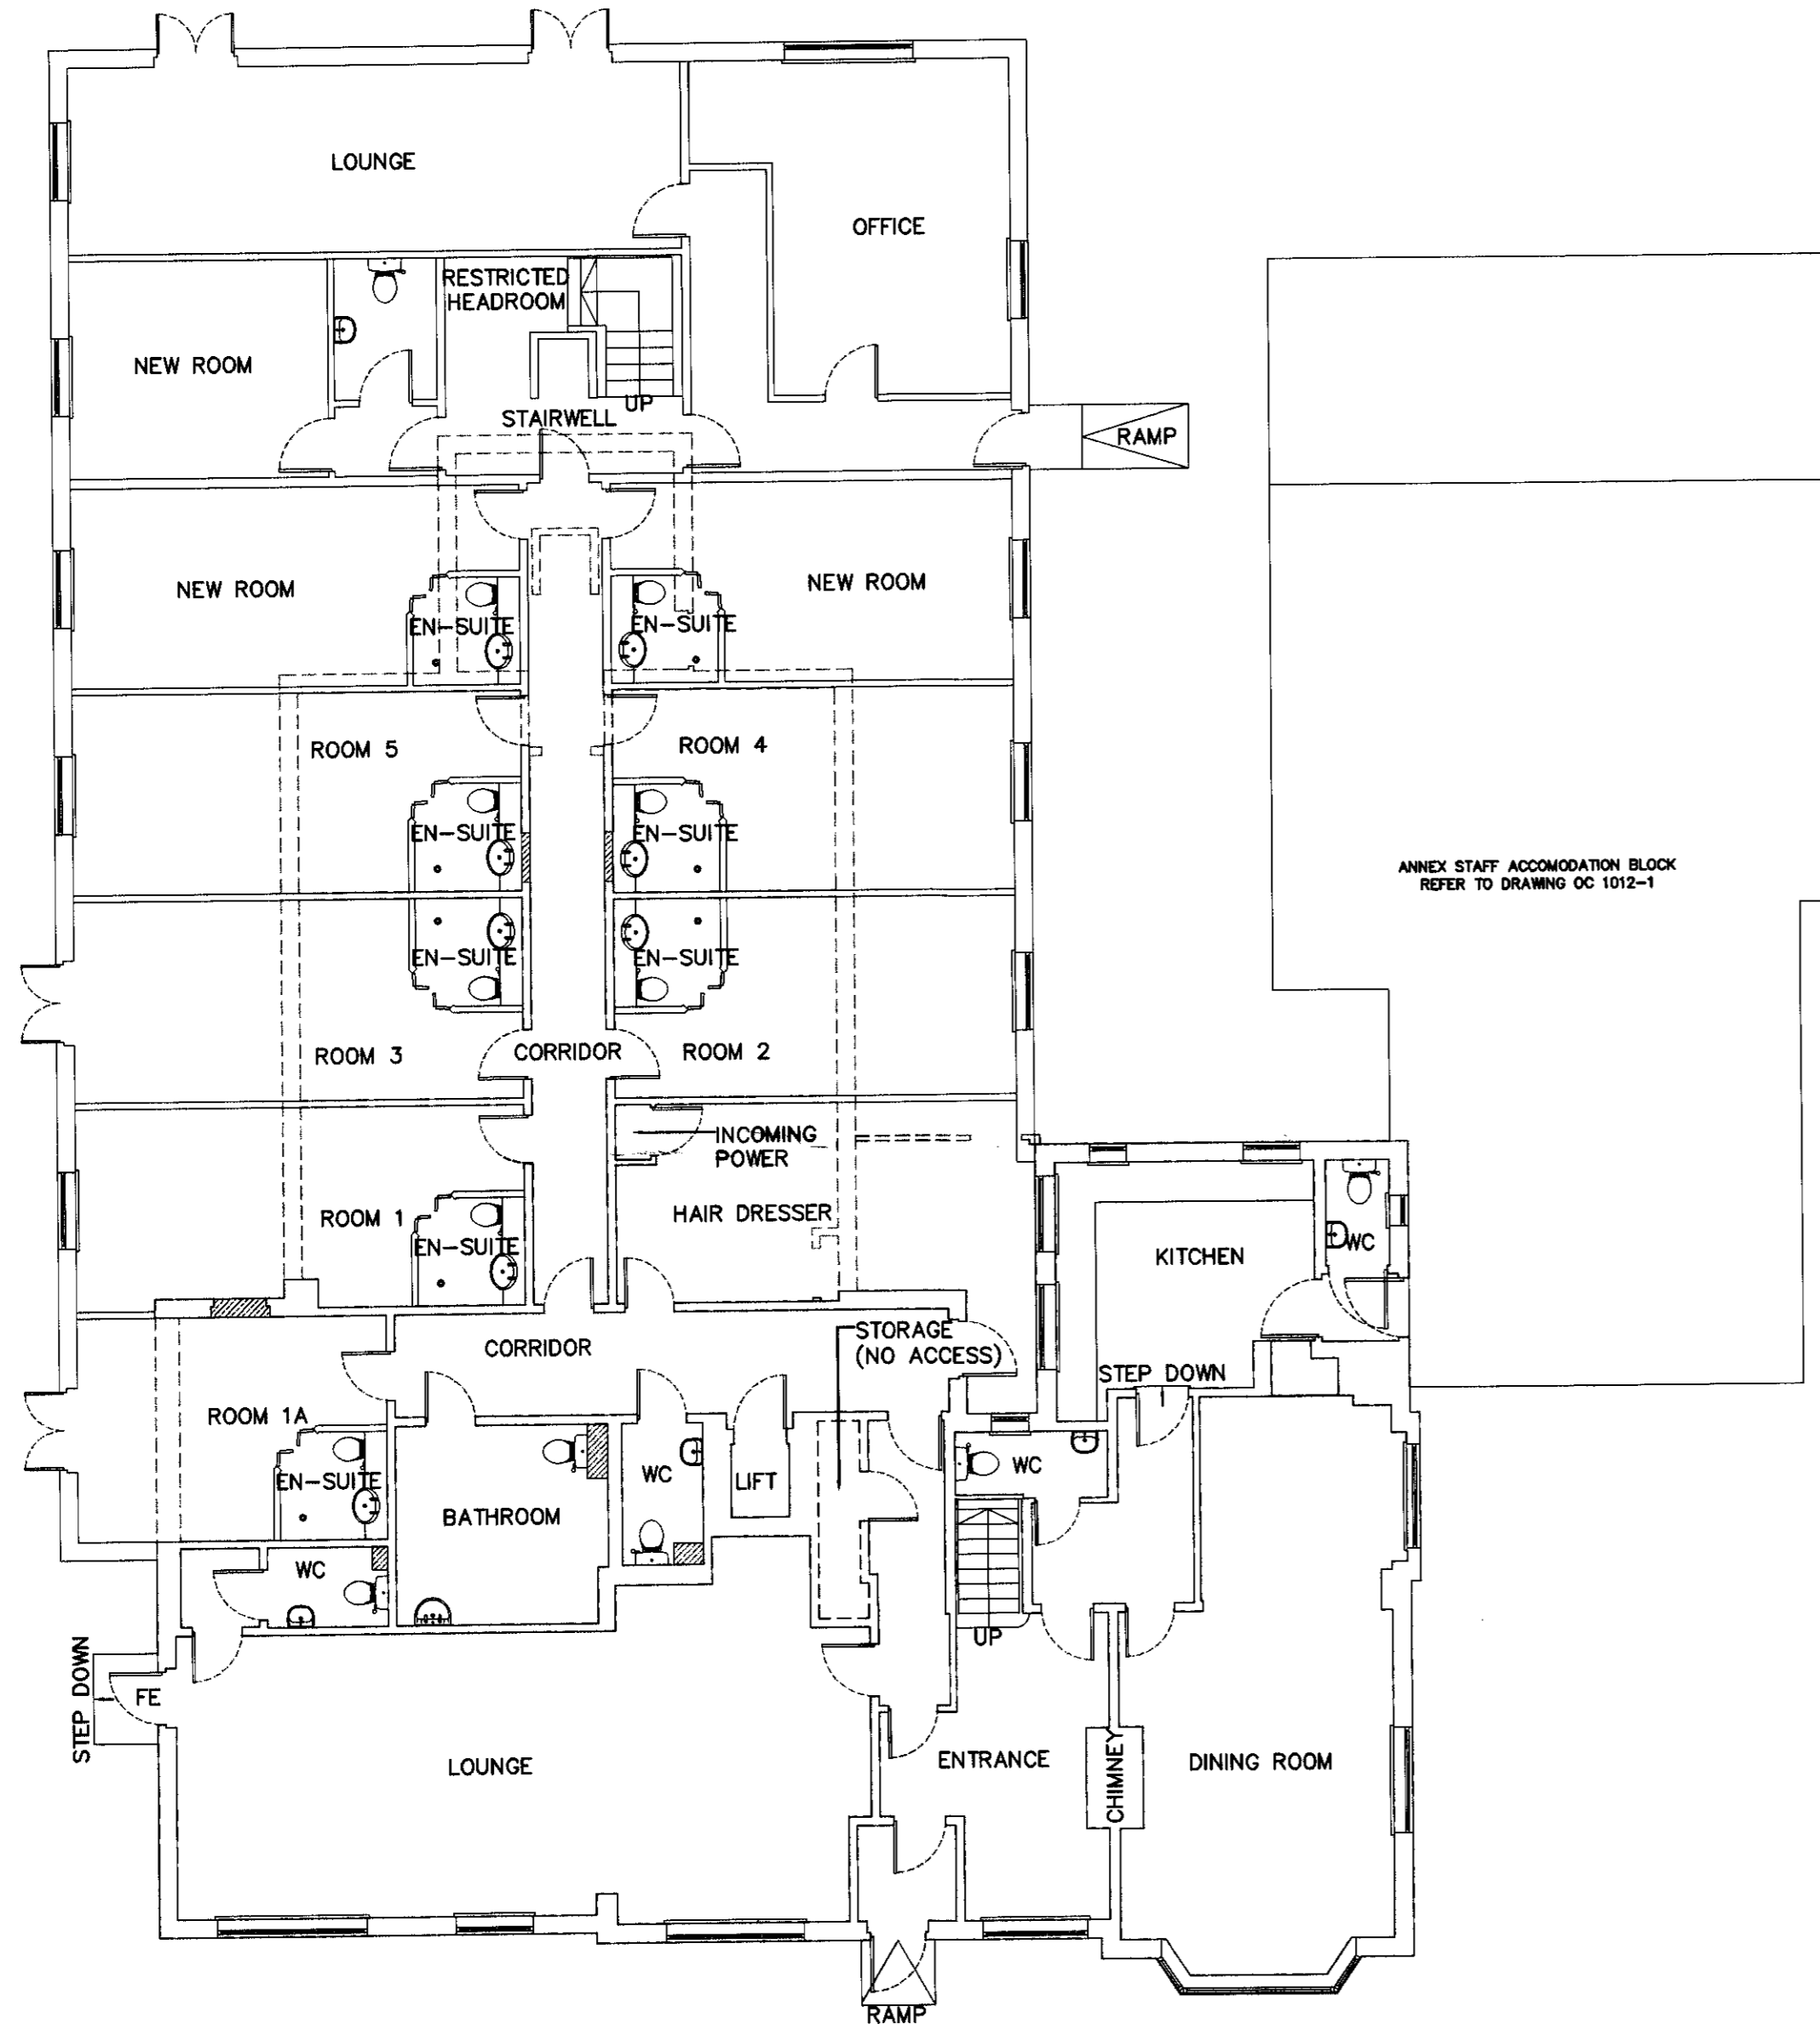

Proposed Ground Floor

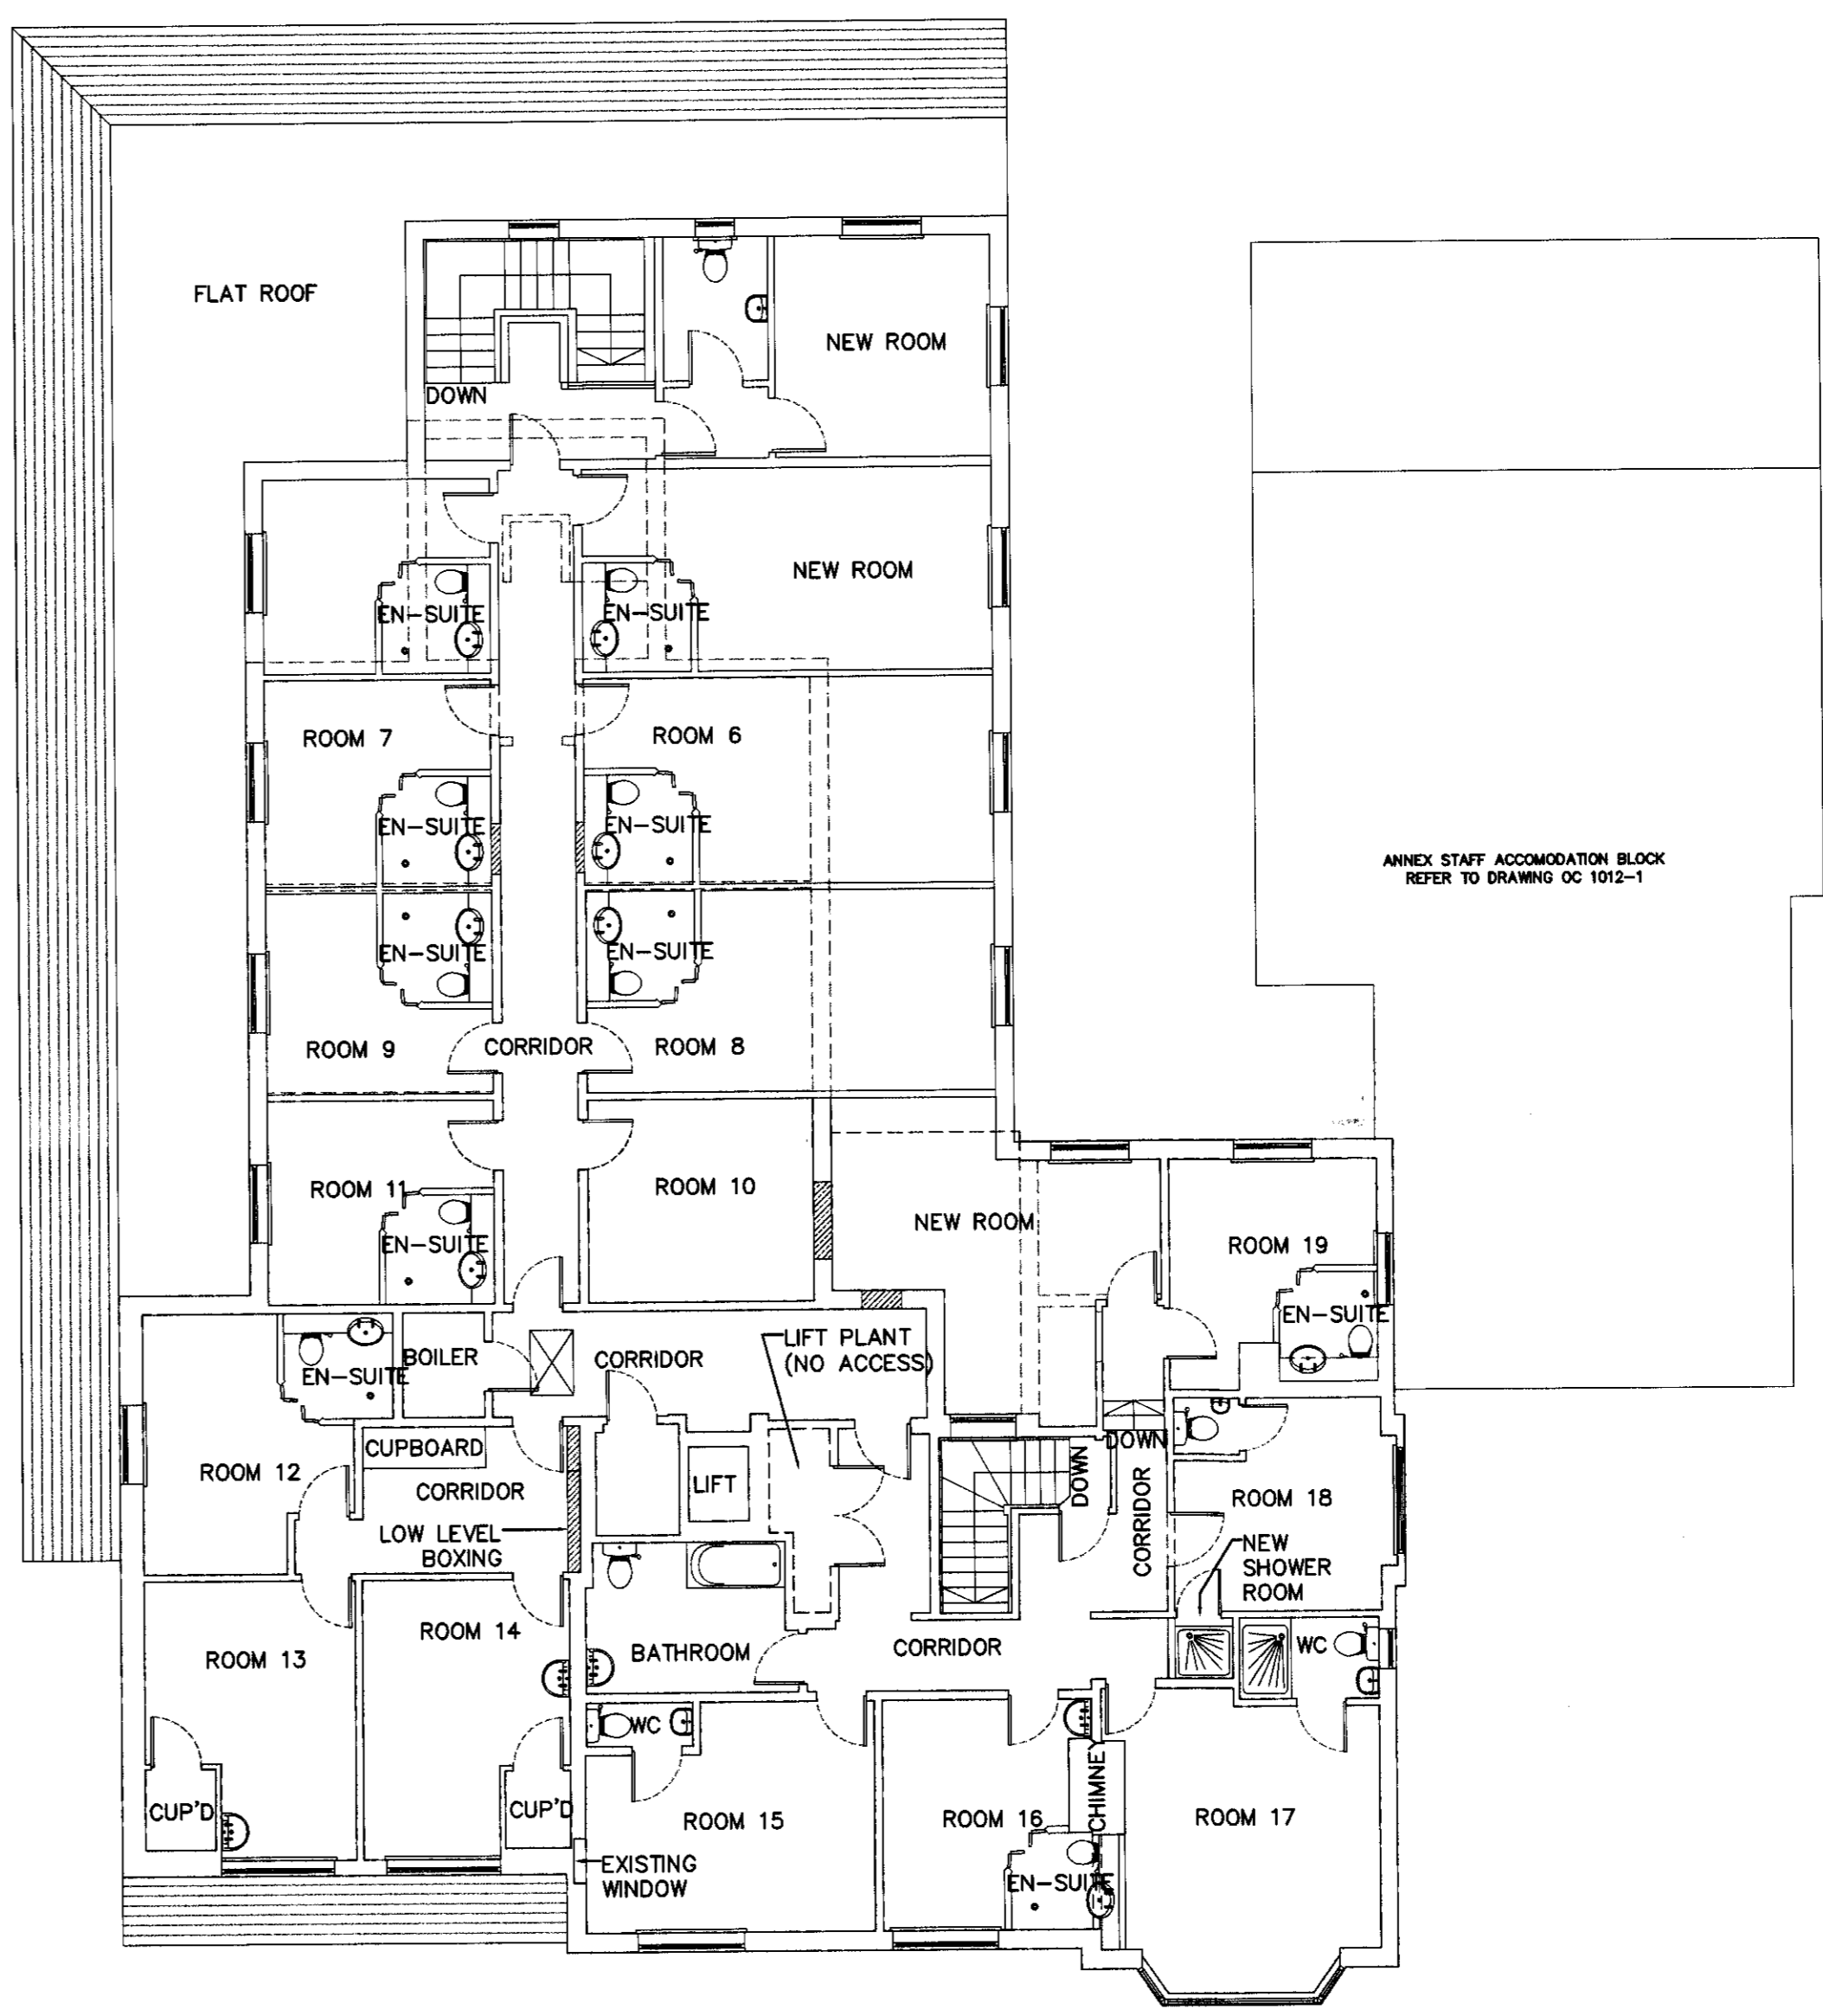

Proposed First Floor

AMENDMENT
25 SEP 2013
NO: 5/13/1469