


<b>TITLE</b> Proposed Ground & First Floor Plan	
<b>PROJECT NAME</b> Oak Cottage, 4 Wilkins Green Lane, Hatfield, AL10 9RT	
<b>DRAWN BY</b> E.B	<b>DATE</b> MARCH 2014
<b>SCALE</b> 1:100 @ A1	<b>CHECKED</b>
<b>DRAWING NO.</b> EL/2012/05	<b>REV. NO.</b> G

PLANNING  
DEPARTMENT  
12 JUL 2014

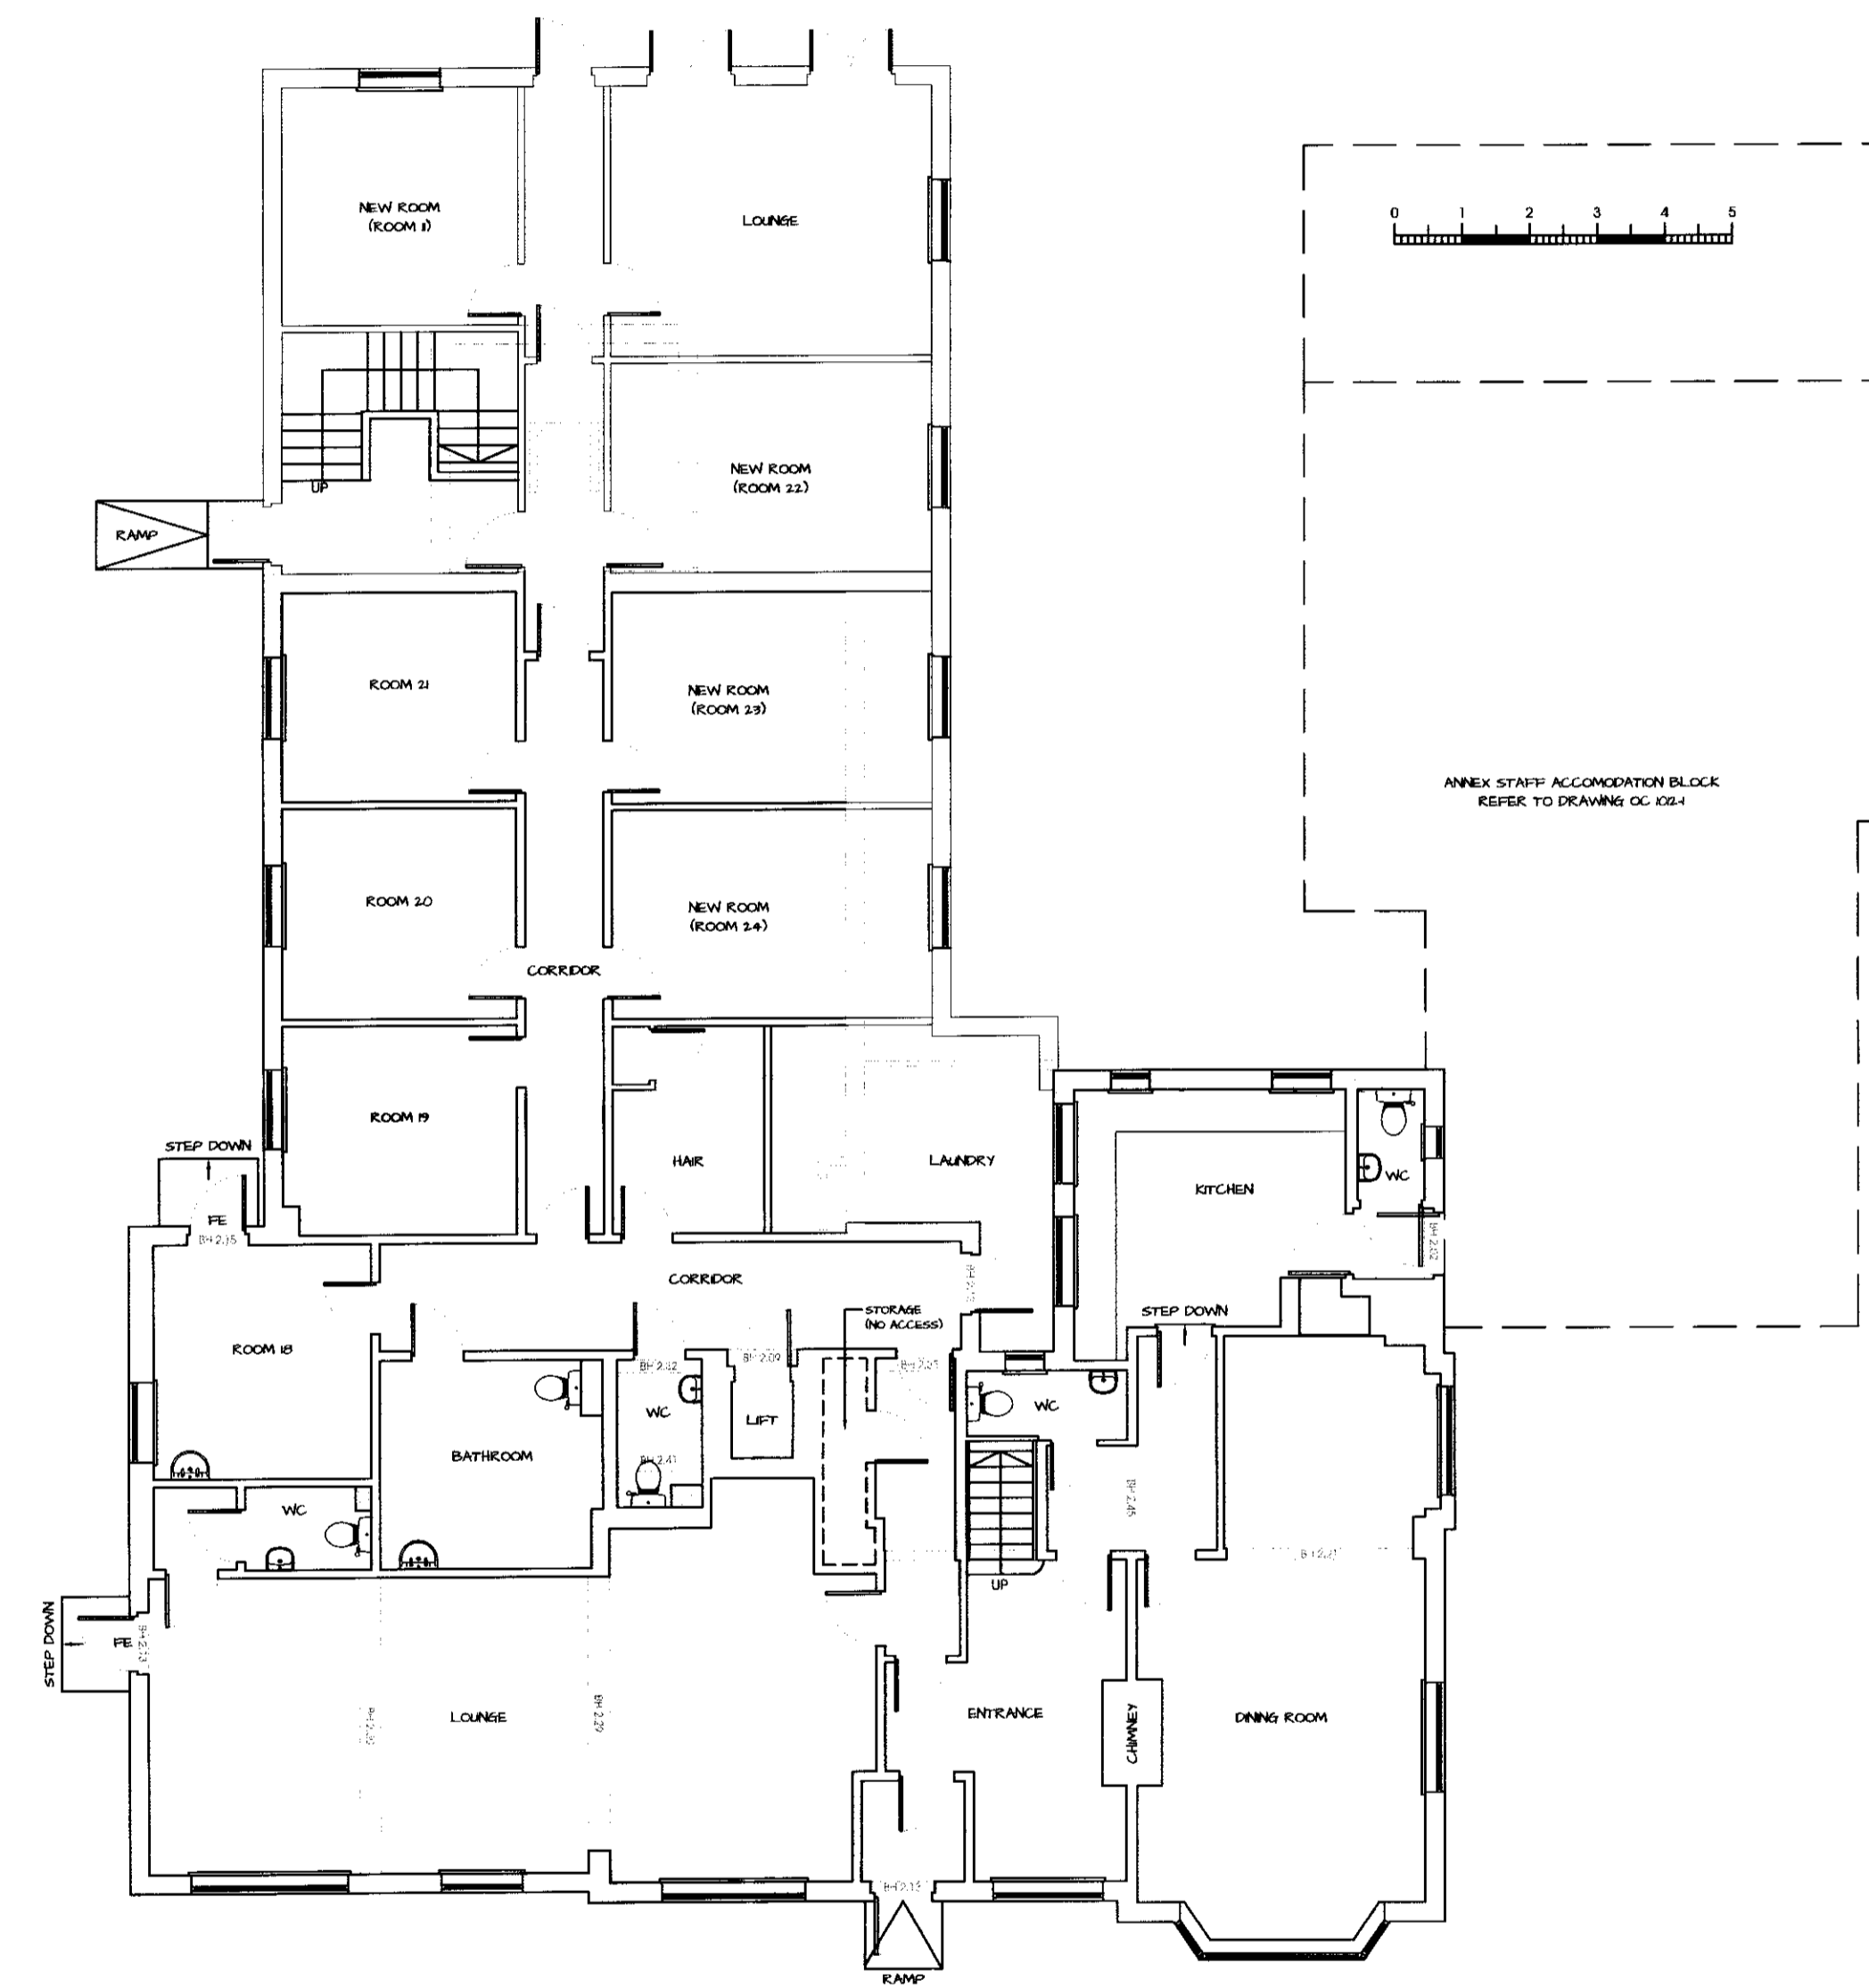

Proposed Ground Floor



Proposed First Floor