
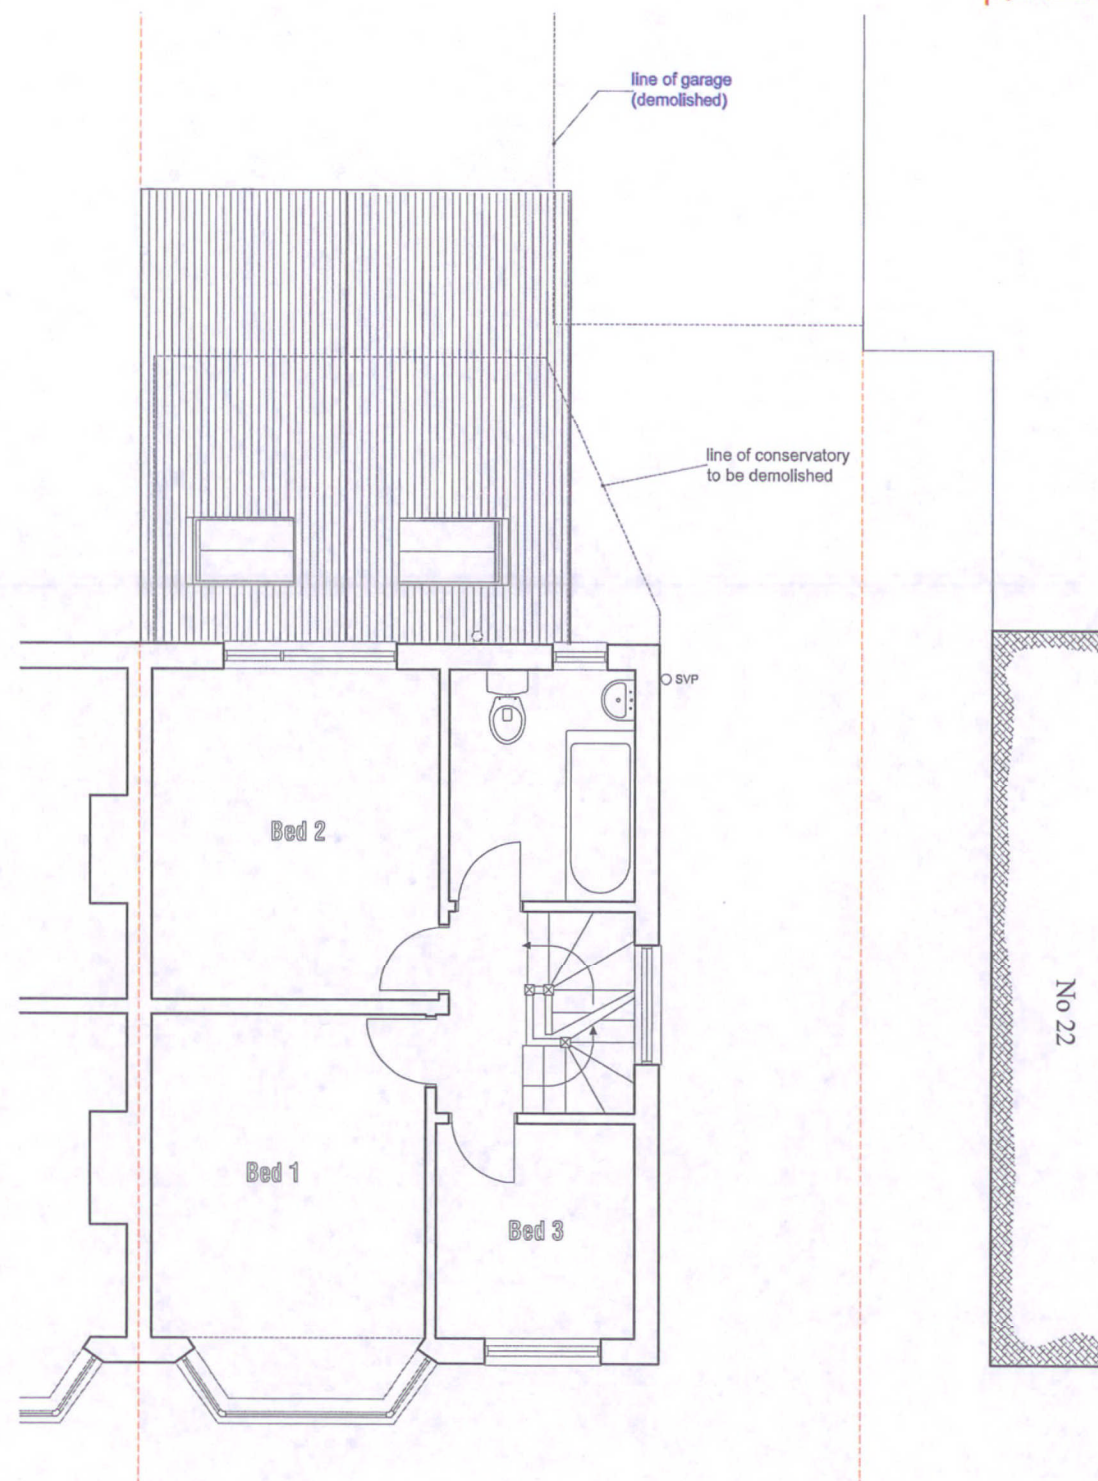


PROPOSED


23 Manor Road
Hatfield
Herts AL10 9LJ

Notes:
No dimensions to be scaled from this drawing. All dimensions to be checked on site prior to commencement of works and any discrepancies referred to the Architect / Engineer / Contractor.

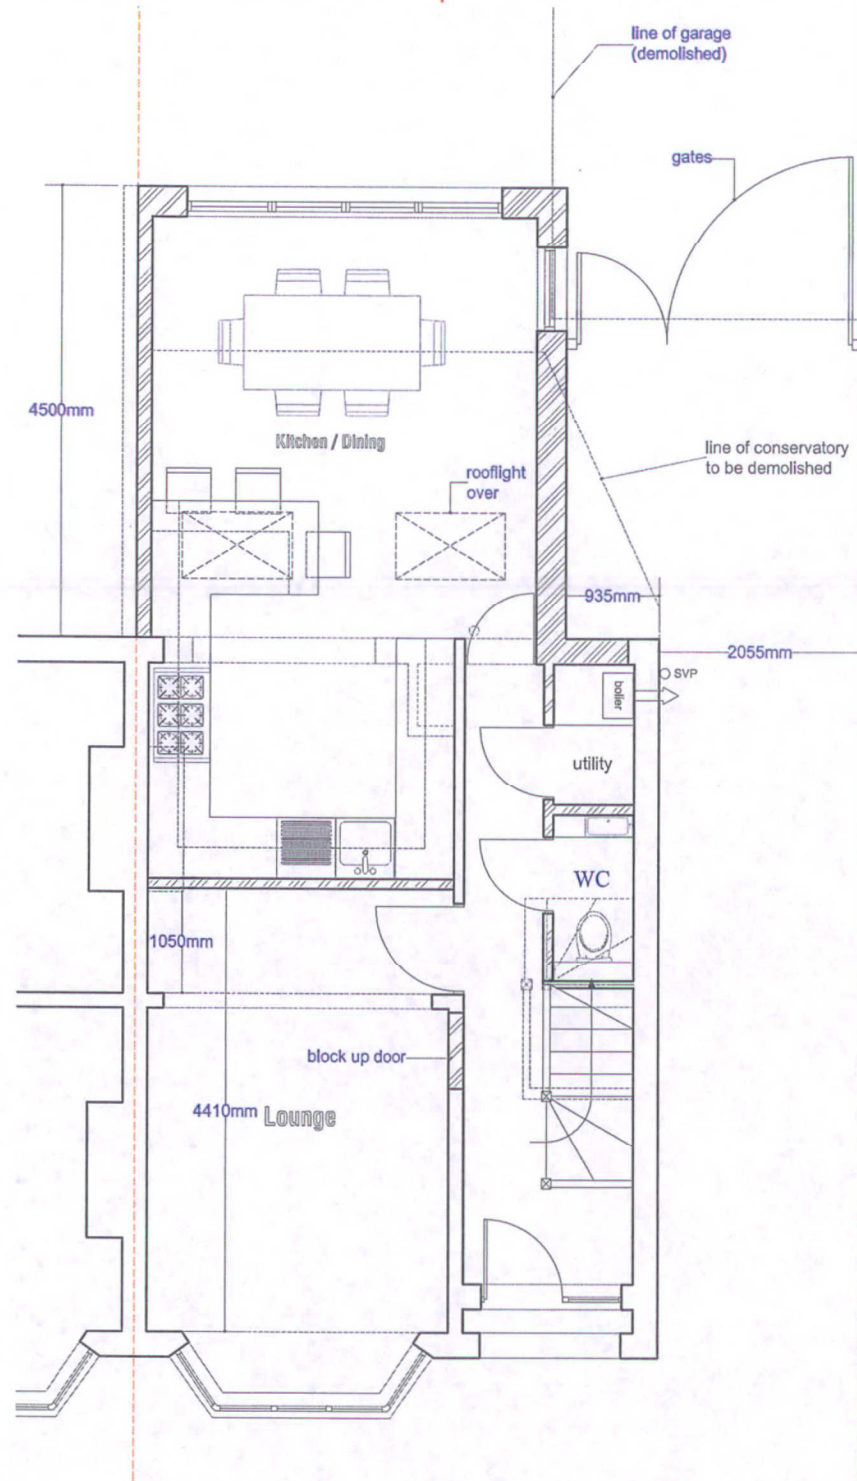

23 MANOR ROAD AL10
PROPOSED
GROUND FLOOR PLAN

SCALE
0 1 2 5M

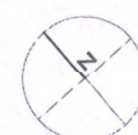

23 MANOR ROAD AL10
PROPOSED
FIRST FLOOR PLAN

SCALE
0 1 2 5M

© 2015 MARCHETTI DESIGN + CONSTRUCTION

P22	1	1	Drawn	Checked	File No.	Drawing No.	Revision	Drawing Title	Project Title	MARCHETTI DESIGN + CONSTRUCTION <small>5 Manor Road Hatfield Herts AL10 9LJ</small>
	Rev	Detail	Date	-	-	MRD23-S1	1649.P.22	-	23 Manor Road Hatfield Herts AL10 9LJ	
			Client				Scale	Date		
							1:100 @ A4	21.03.15		