

ATTENTION IS DRAWN TO THE FOLLOWING REMAINING SIGNIFICANT HAZARDS


WELWYN HATFIELD  
PLANNING  
OFFICE COPY

09 JAN 2014

No: \_\_\_\_\_

NOTES

1. ALL DIMENSIONS TO BE VERIFIED ON SITE
2. COPYRIGHT OF THIS DRAWING IS RESERVED BY RDT DESIGN
3. THIS DRAWING IS FOR PLANNING PURPOSES ONLY

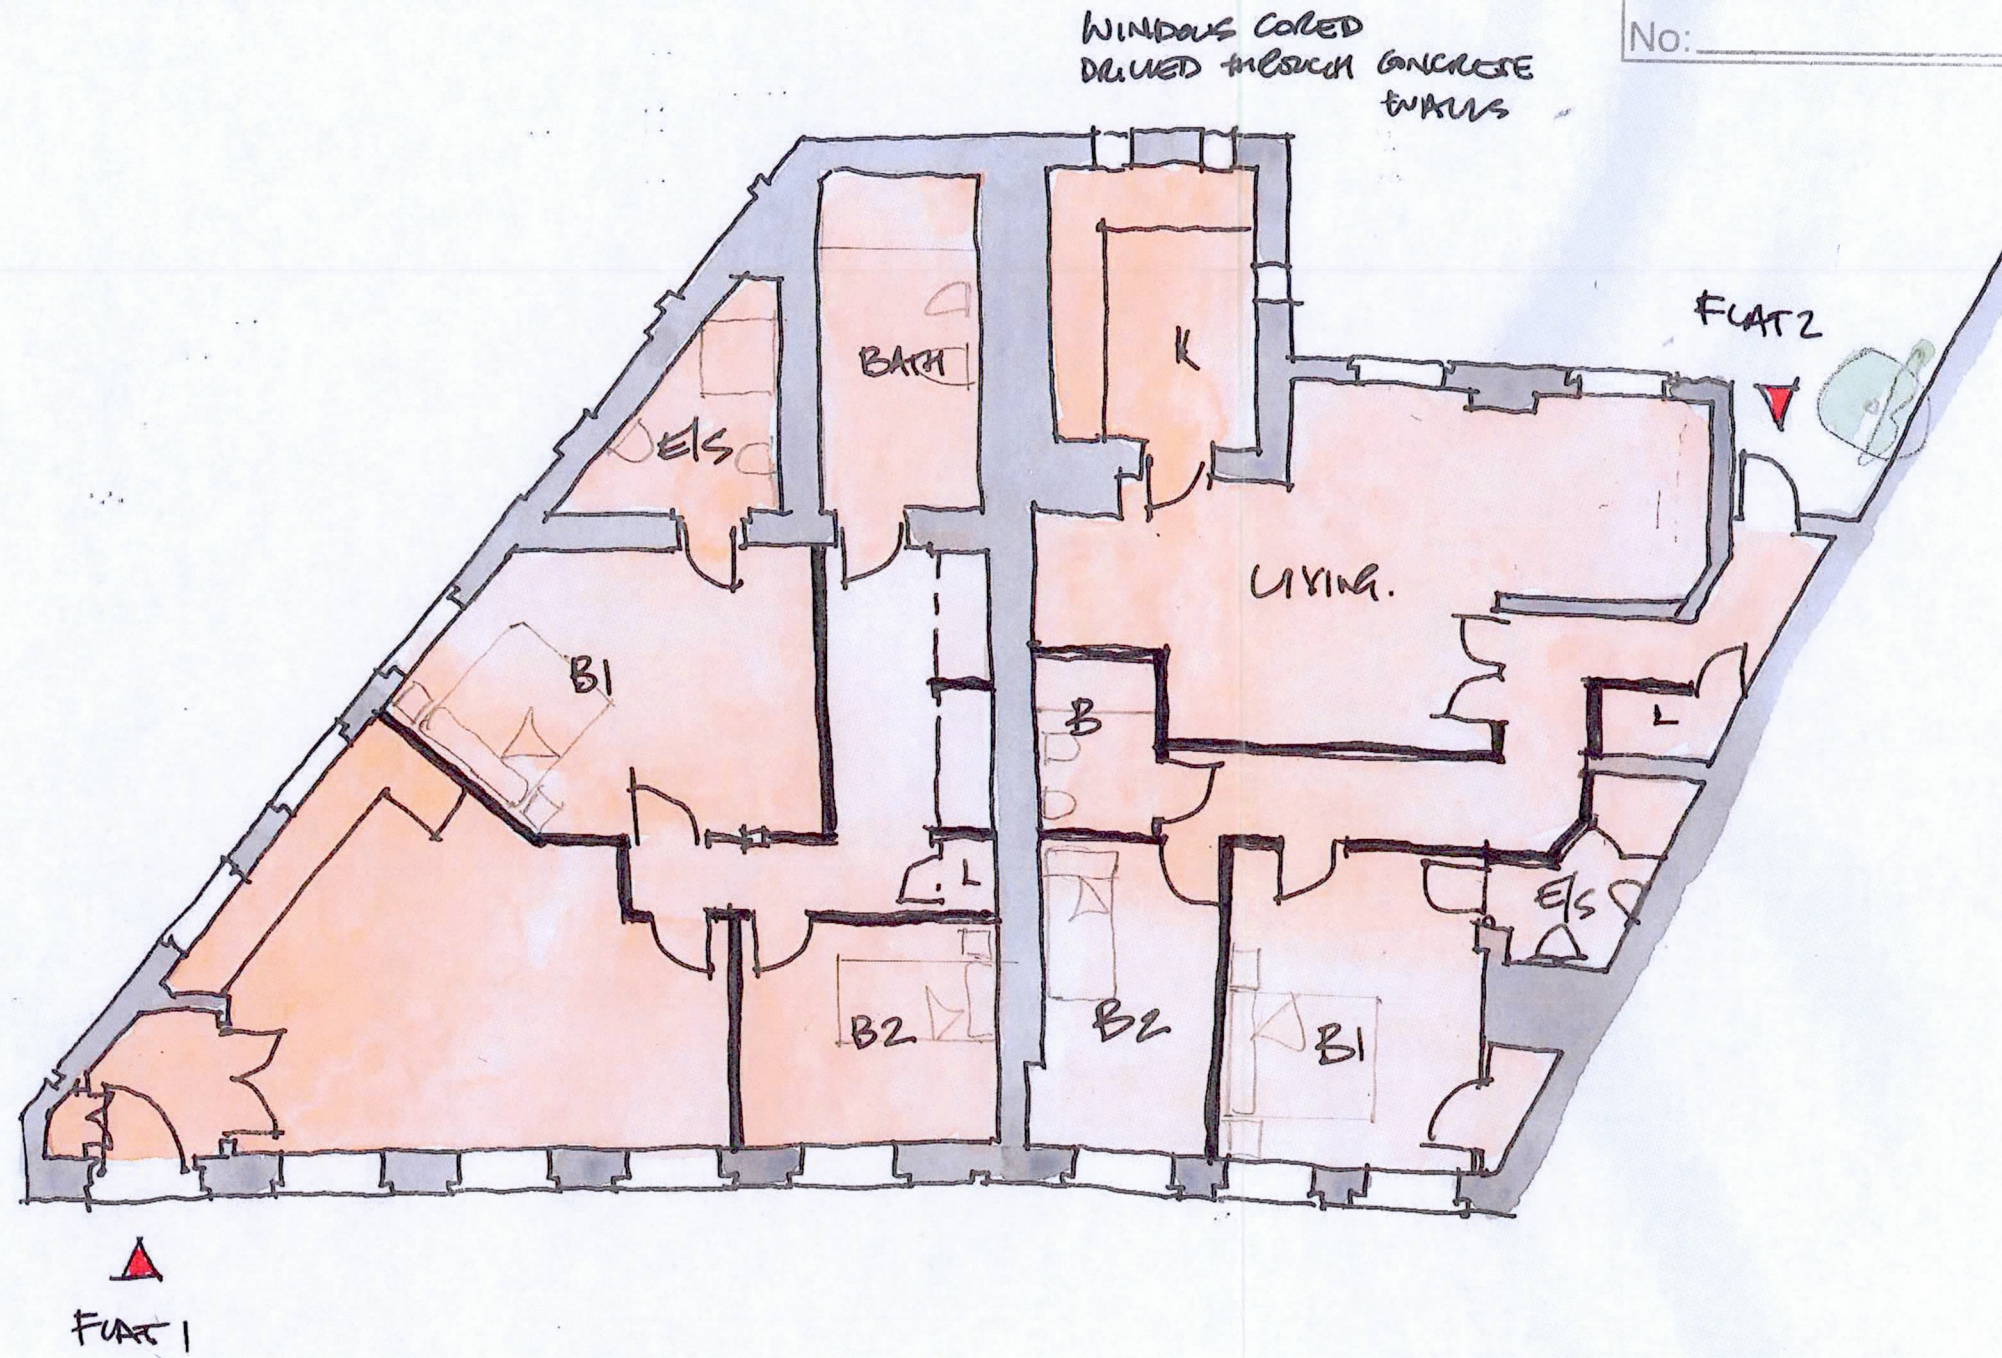

REV	DESCRIPTION	BY	DATE
STATUS	FEASIBILITY		
CLIENT	AL MARKETING COMMUNICATIONS		
PROJECT	THE BANK 31 SALISBURY SQUARE OLD HATFIELD, HERTS. AL9 5JD		
DRWG TITLE	PROPOSED GROUND FLOOR PLAN		
DRAWN BY	DATE	SCALE	CHECKED BY
RT	AUG 13	1:100@A3	
DRWG No.	1000-SK-100		REVISION
			P



design

5 Kinsbourne Court, Luton Road  
Harpenden Hertfordshire AL5 3BL  
T: +44(0)1582 461050  
F: +44(0)1582 461051  
E: rdt@rdtdesign.co.uk  
www.rdt-design.co.uk

architects • engineers • interior designers