
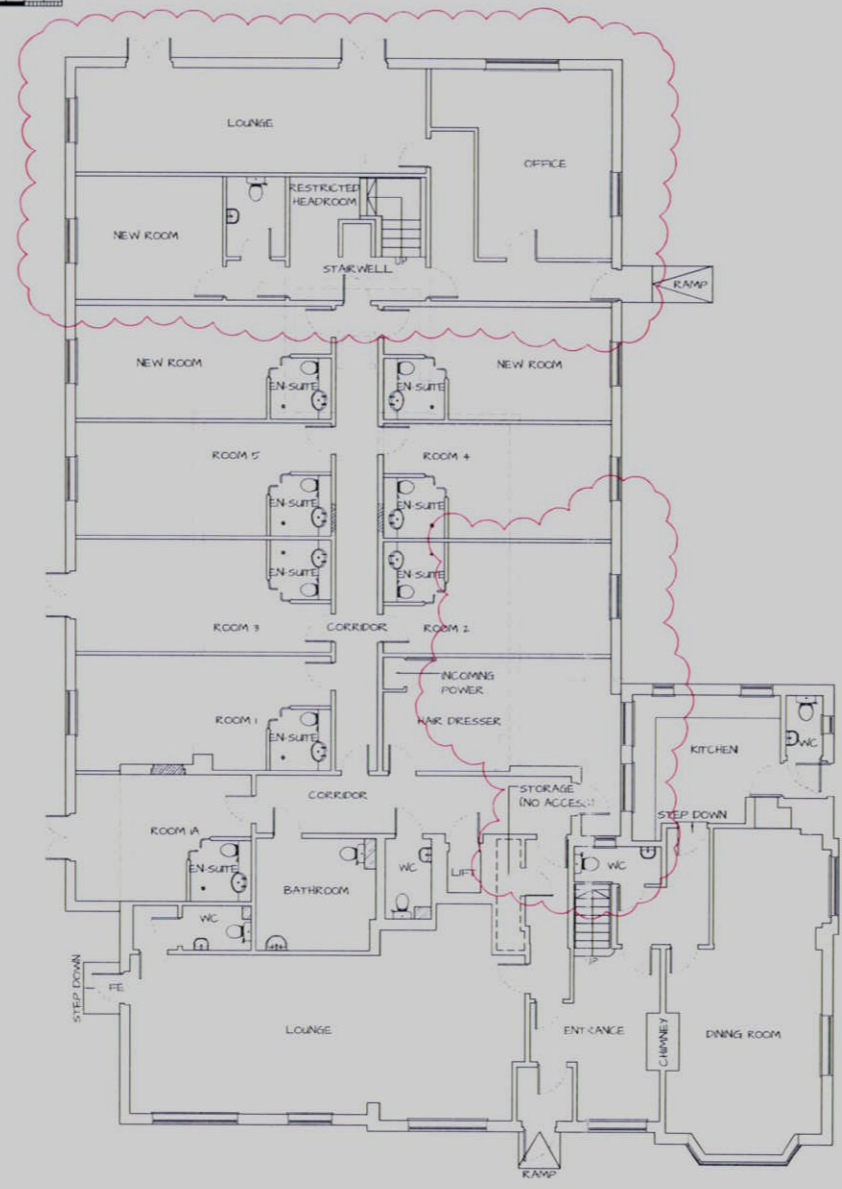


TITLE Proposed Ground Floor Plan		
PROJECT NAME Oak Cottage, 4 Wilkins Green Lane, Hatfield, AL10 9RT		
DRAWN BY E.B	DATE August 2012	
SCALE 1:100 @ A1	CHECKED	
DRAWING NO. EL/2012/05	REV. NO. D	

 

WELWYN HATFIELD
PLANNING
- 1 AUG 2013
No: _____