


WOODLANDS
SCHOOL ROAD
POTTERS BAR
HERTFORDSHIRE
21 FEB 2011
2011/299

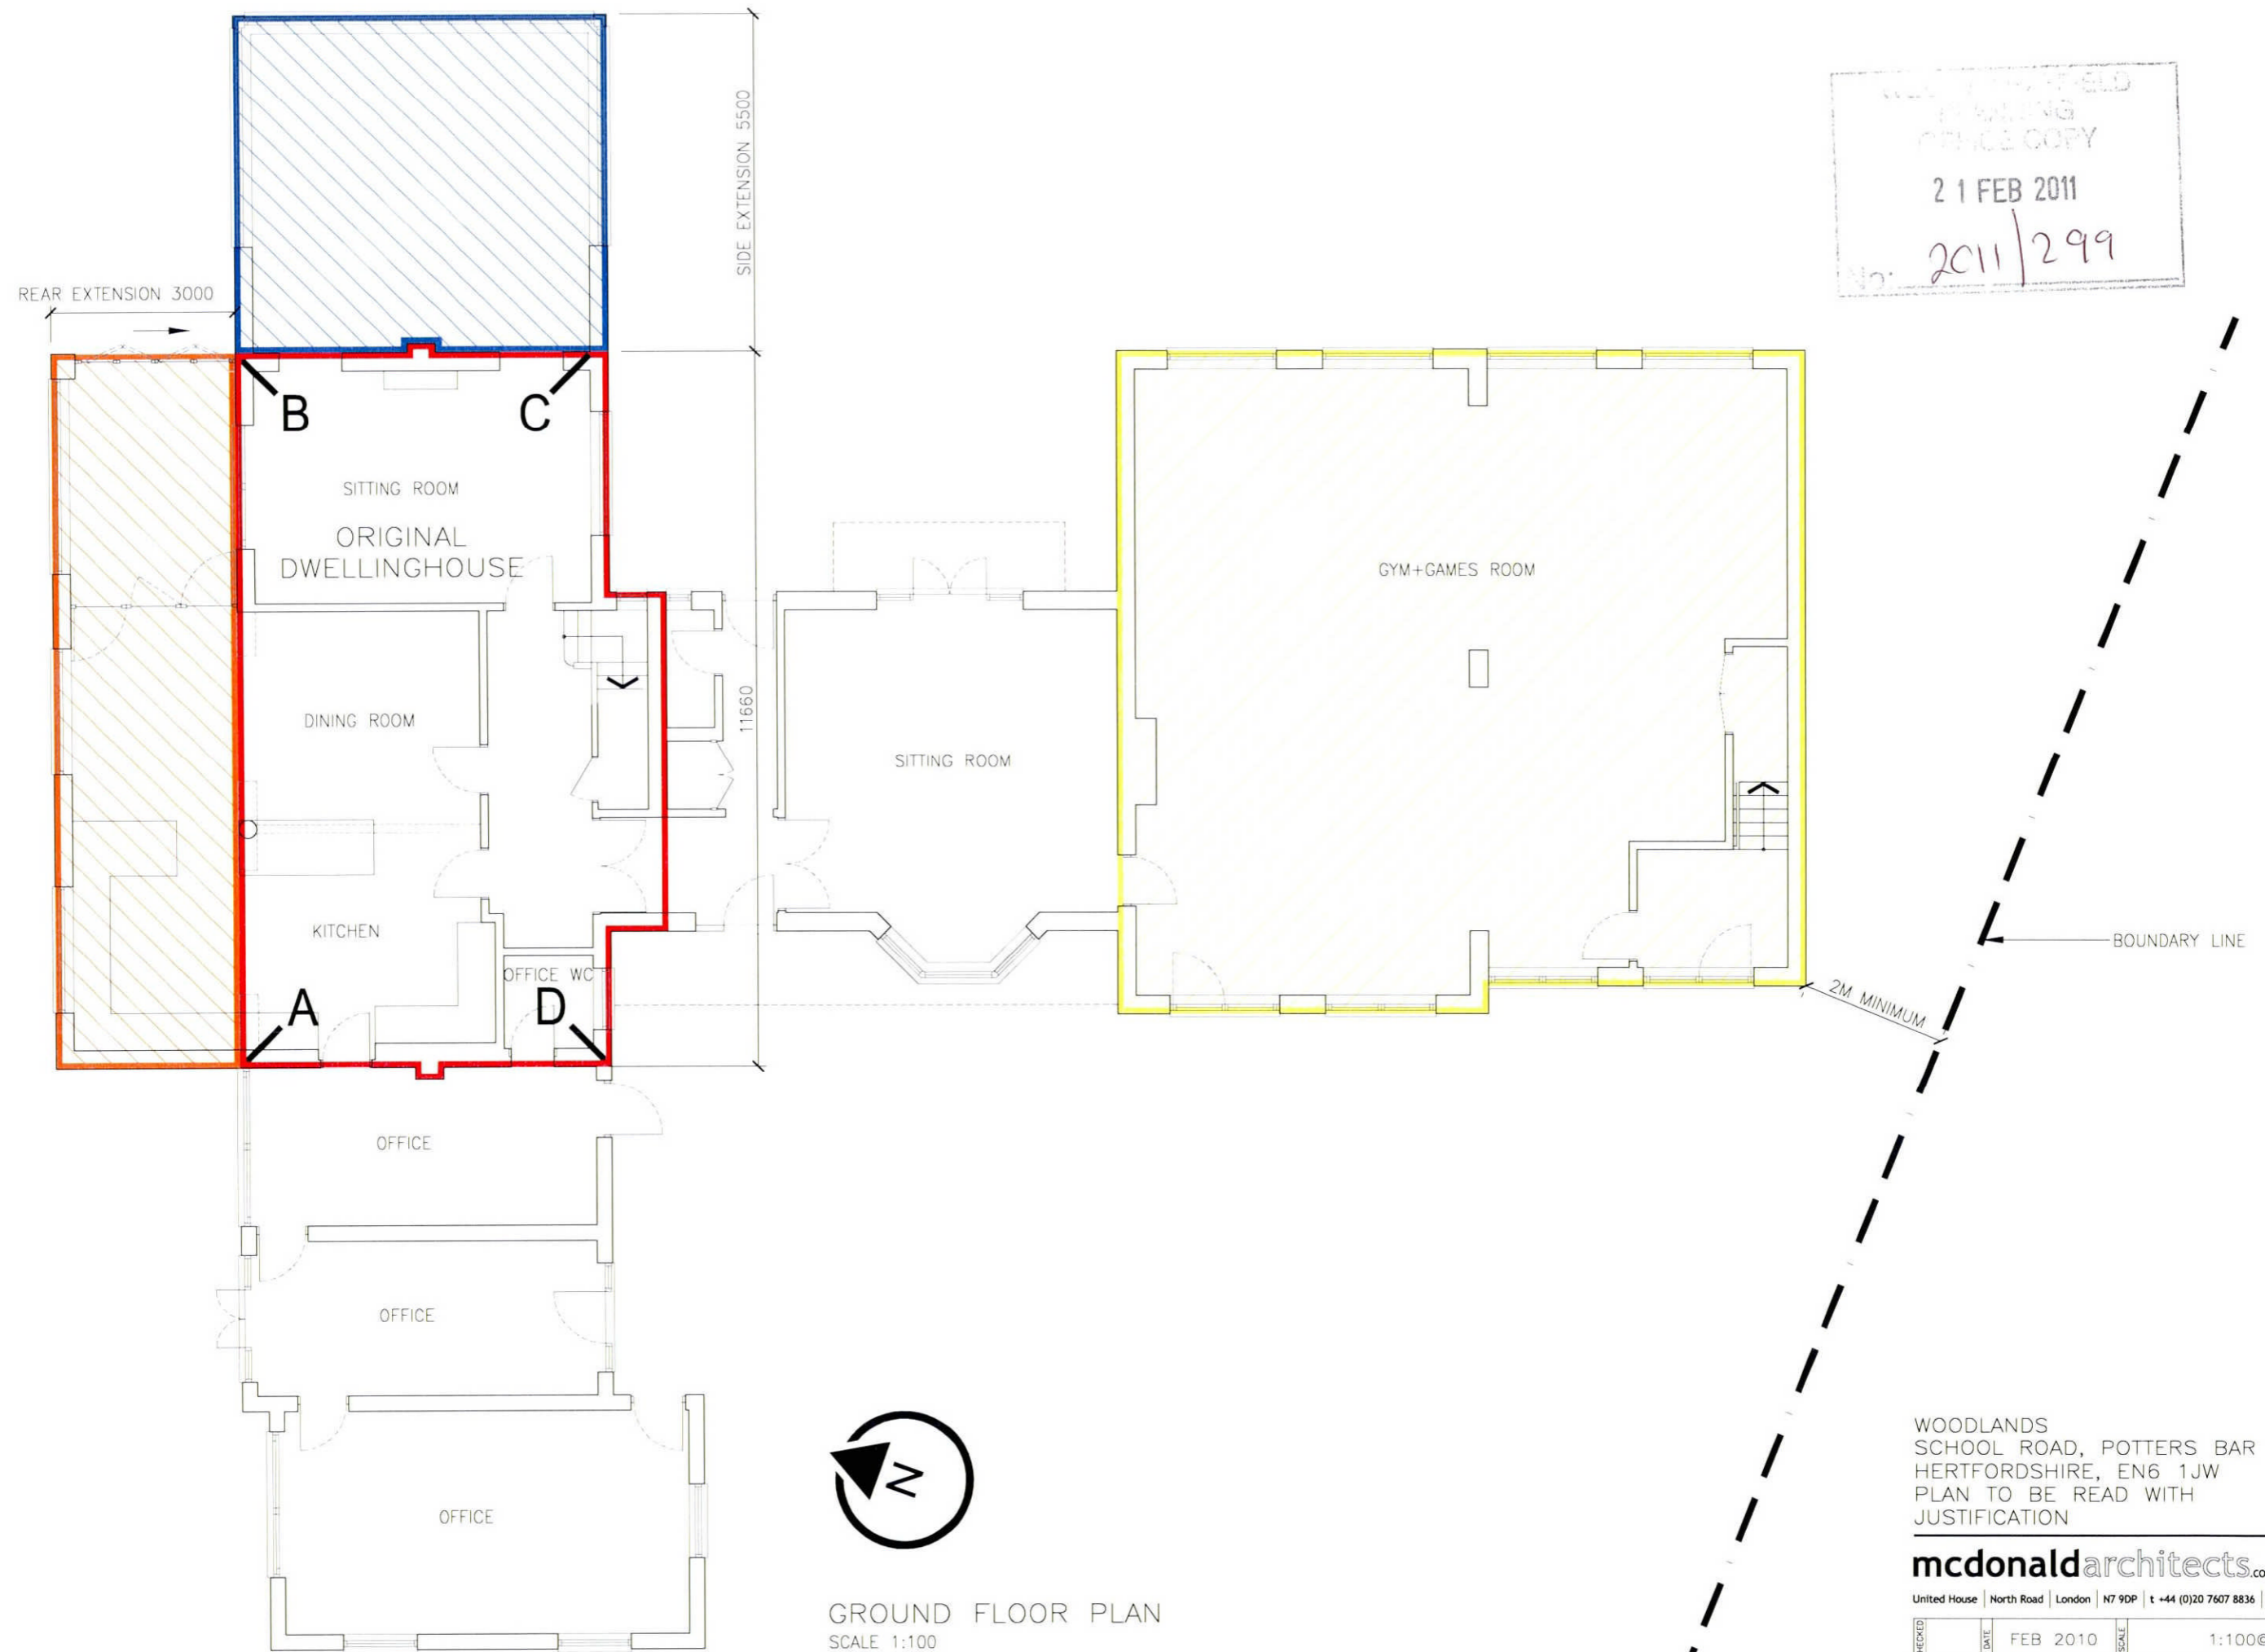

GROUND FLOOR PLAN
SCALE 1:100

WOODLANDS
SCHOOL ROAD, POTTERS BAR
HERTFORDSHIRE, EN6 1JW
PLAN TO BE READ WITH
JUSTIFICATION

mcdonaldarchitects.co.uk

United House | North Road | London | N7 9DP | t +44 (0)20 7607 8836 | f +44 (0)20 7609 646

DRAWN / CHECKED	NUMBER	DATE	SCALE	REVISION
AAW	1059-013	FEB 2010	1:100@A3	