
 


DISCLAIMER  
 DIMENSIONS GIVEN ARE IN MILLIMETRES.  
 ALL DIMENSIONS GIVEN SHOULD BE CHECKED ON SITE PRIOR TO PROCEEDING WITH WORKS. WHILST EVERY CARE HAS BEEN TAKEN TO ENSURE ACCURACY, THE  
 DESIGNER IS NOT RESPONSIBLE FOR ERROR OR OMISSION OF INFORMATION ON THIS DRAWING.

# GROUND FLOOR PLAN

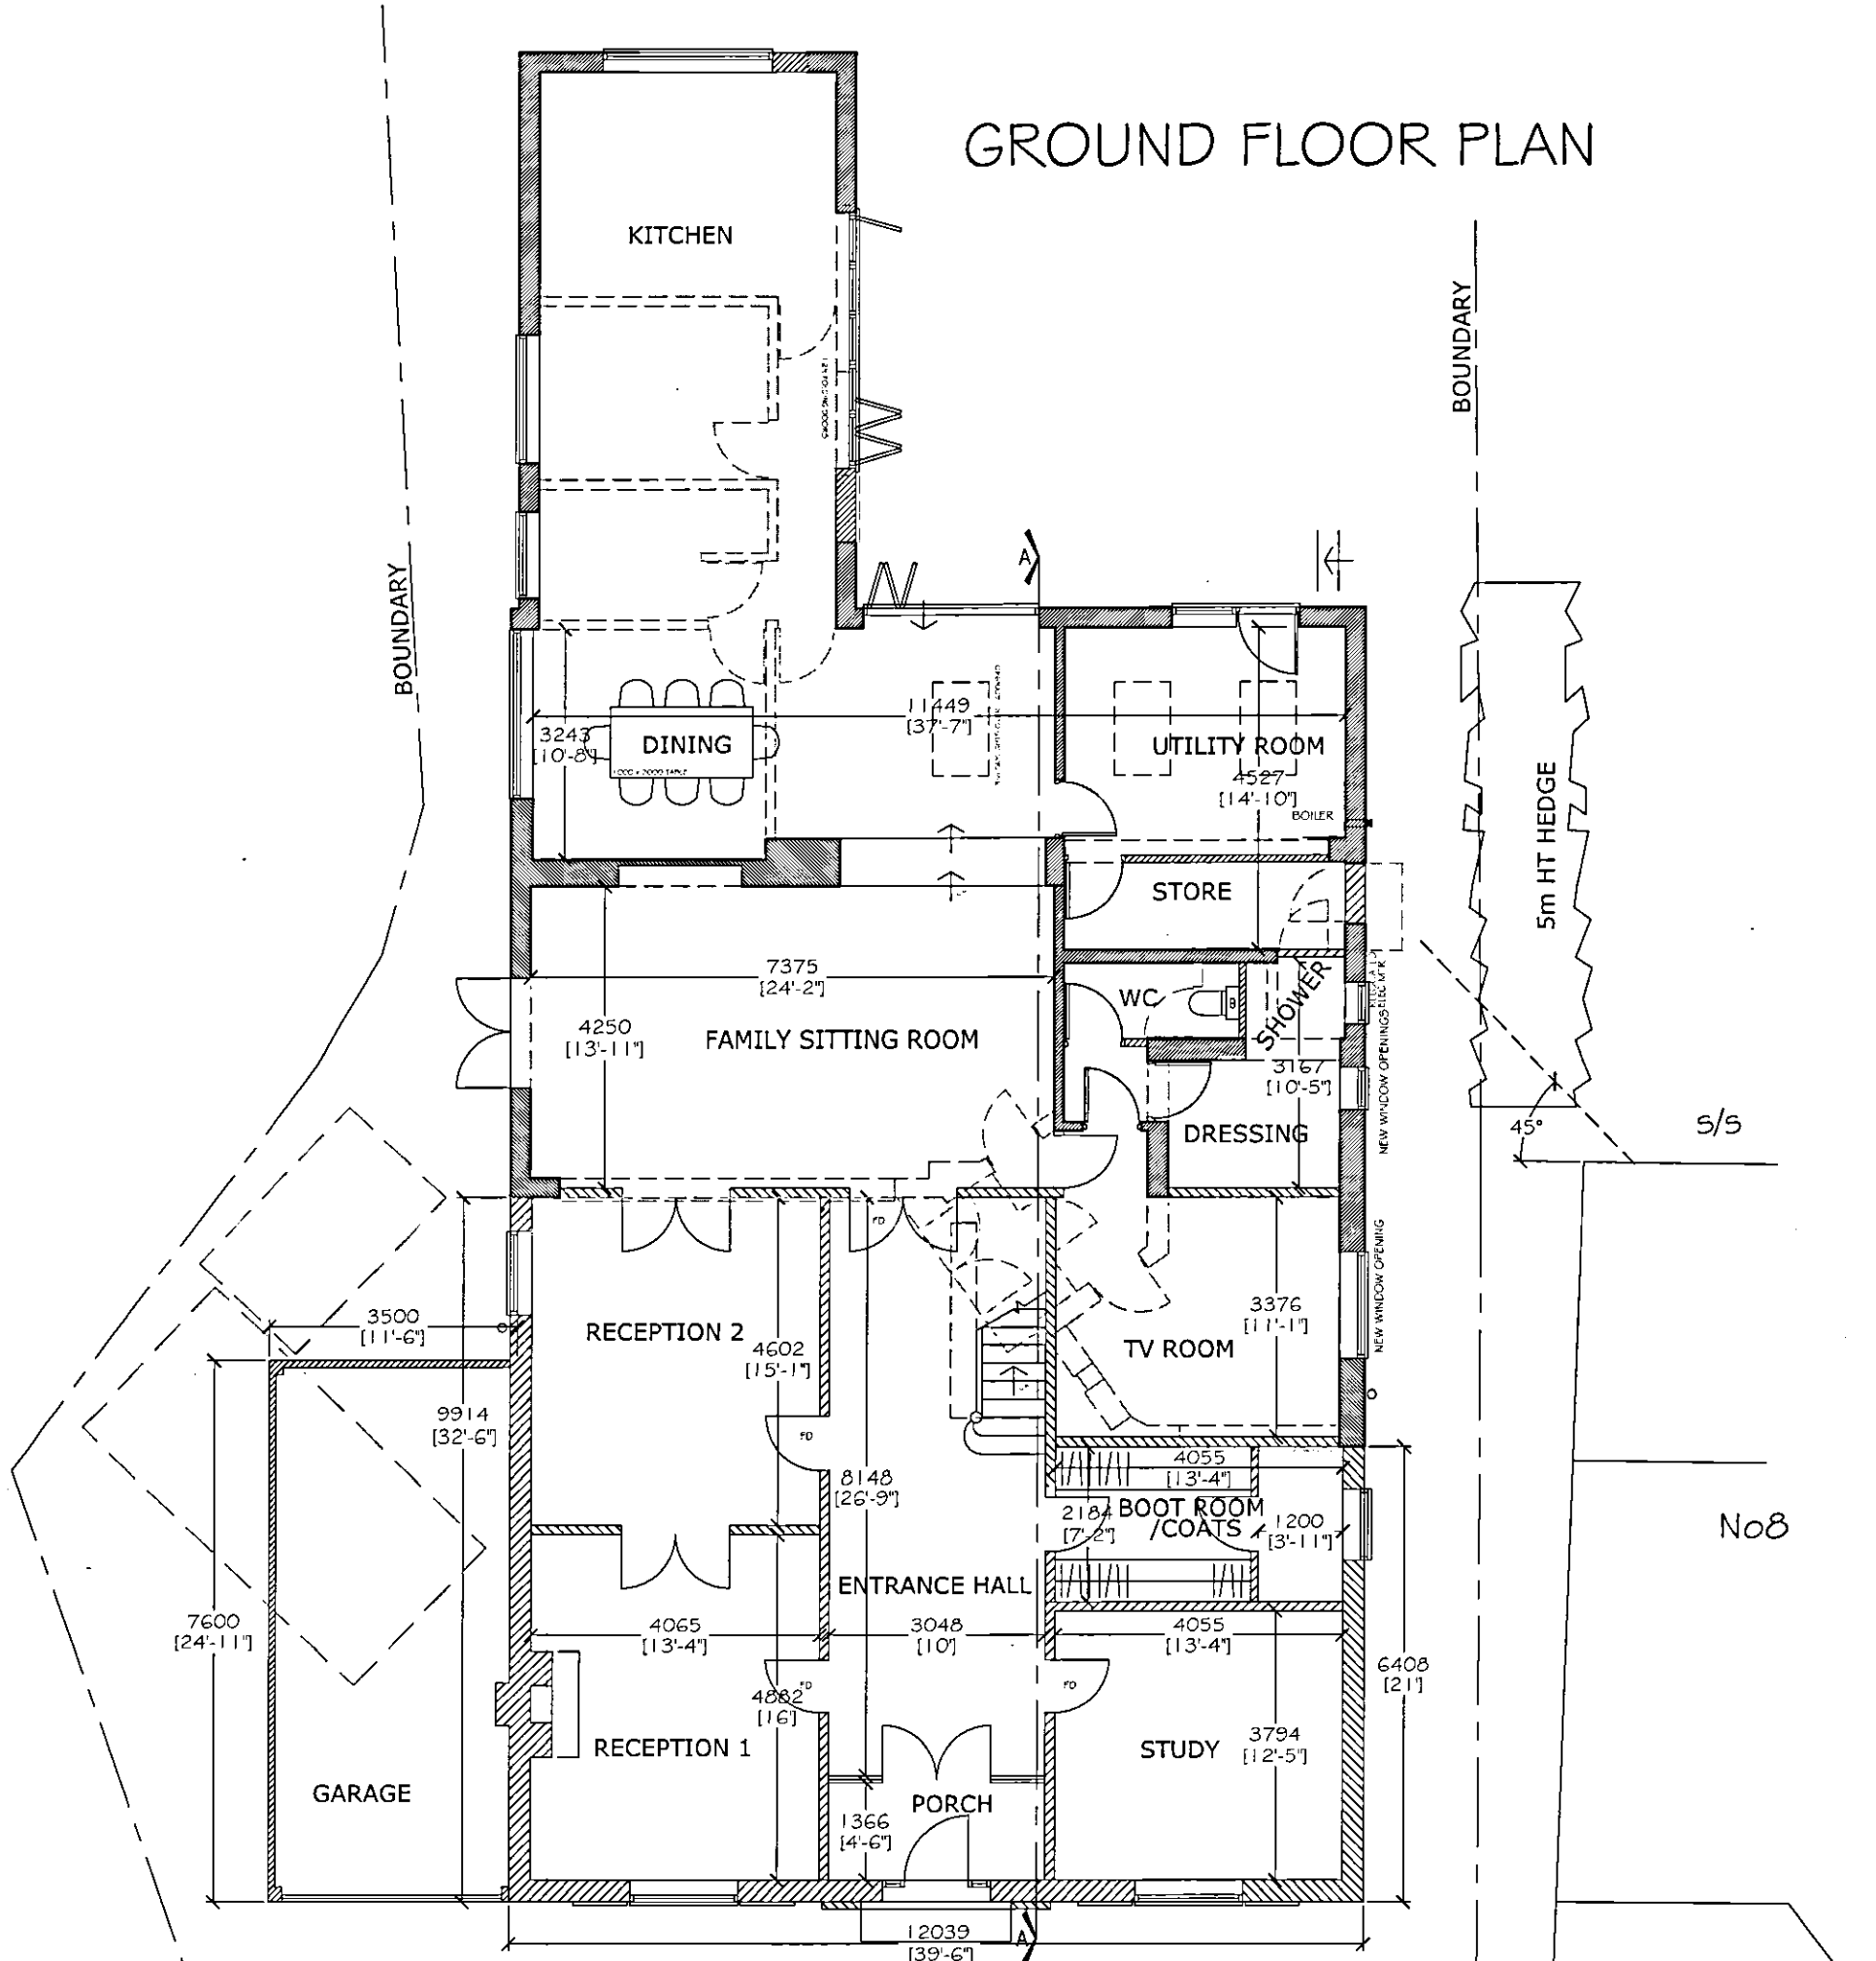

NO: 2012/11142  
 11 JUN 2012  
 WILKINS GREEN LANE  
 HATFIELD

sara a rattenbury

architectural design consultancy  
 tel/fax 01727 752170 mob 07812828429

TITLE  
 PROPOSED  
 GROUND FLOOR PLAN

ADDRESS  
 9 WILKINS GREEN LANE  
 HATFIELD, AL10 9RT

CLIENT  
 Mr. & Mrs TITMUSS

SCALE  
 1:100 @A3

DATE  
 MAY 2012

DRAWING No.  
 WGL 102-1

REV.  
 A