

TITLE
Proposed Ground Floor Plan

PROJECT NAME
**Oak Cottage,
4 Wilkins Green Lane,
Hatfield,
AL10 9RT**

DRAWN BY
E.B


DATE
August 2012

SCALE
1:100 @ A1

CHECKED

DRAWING NO.
EL/2012/05

REV. NO.
-

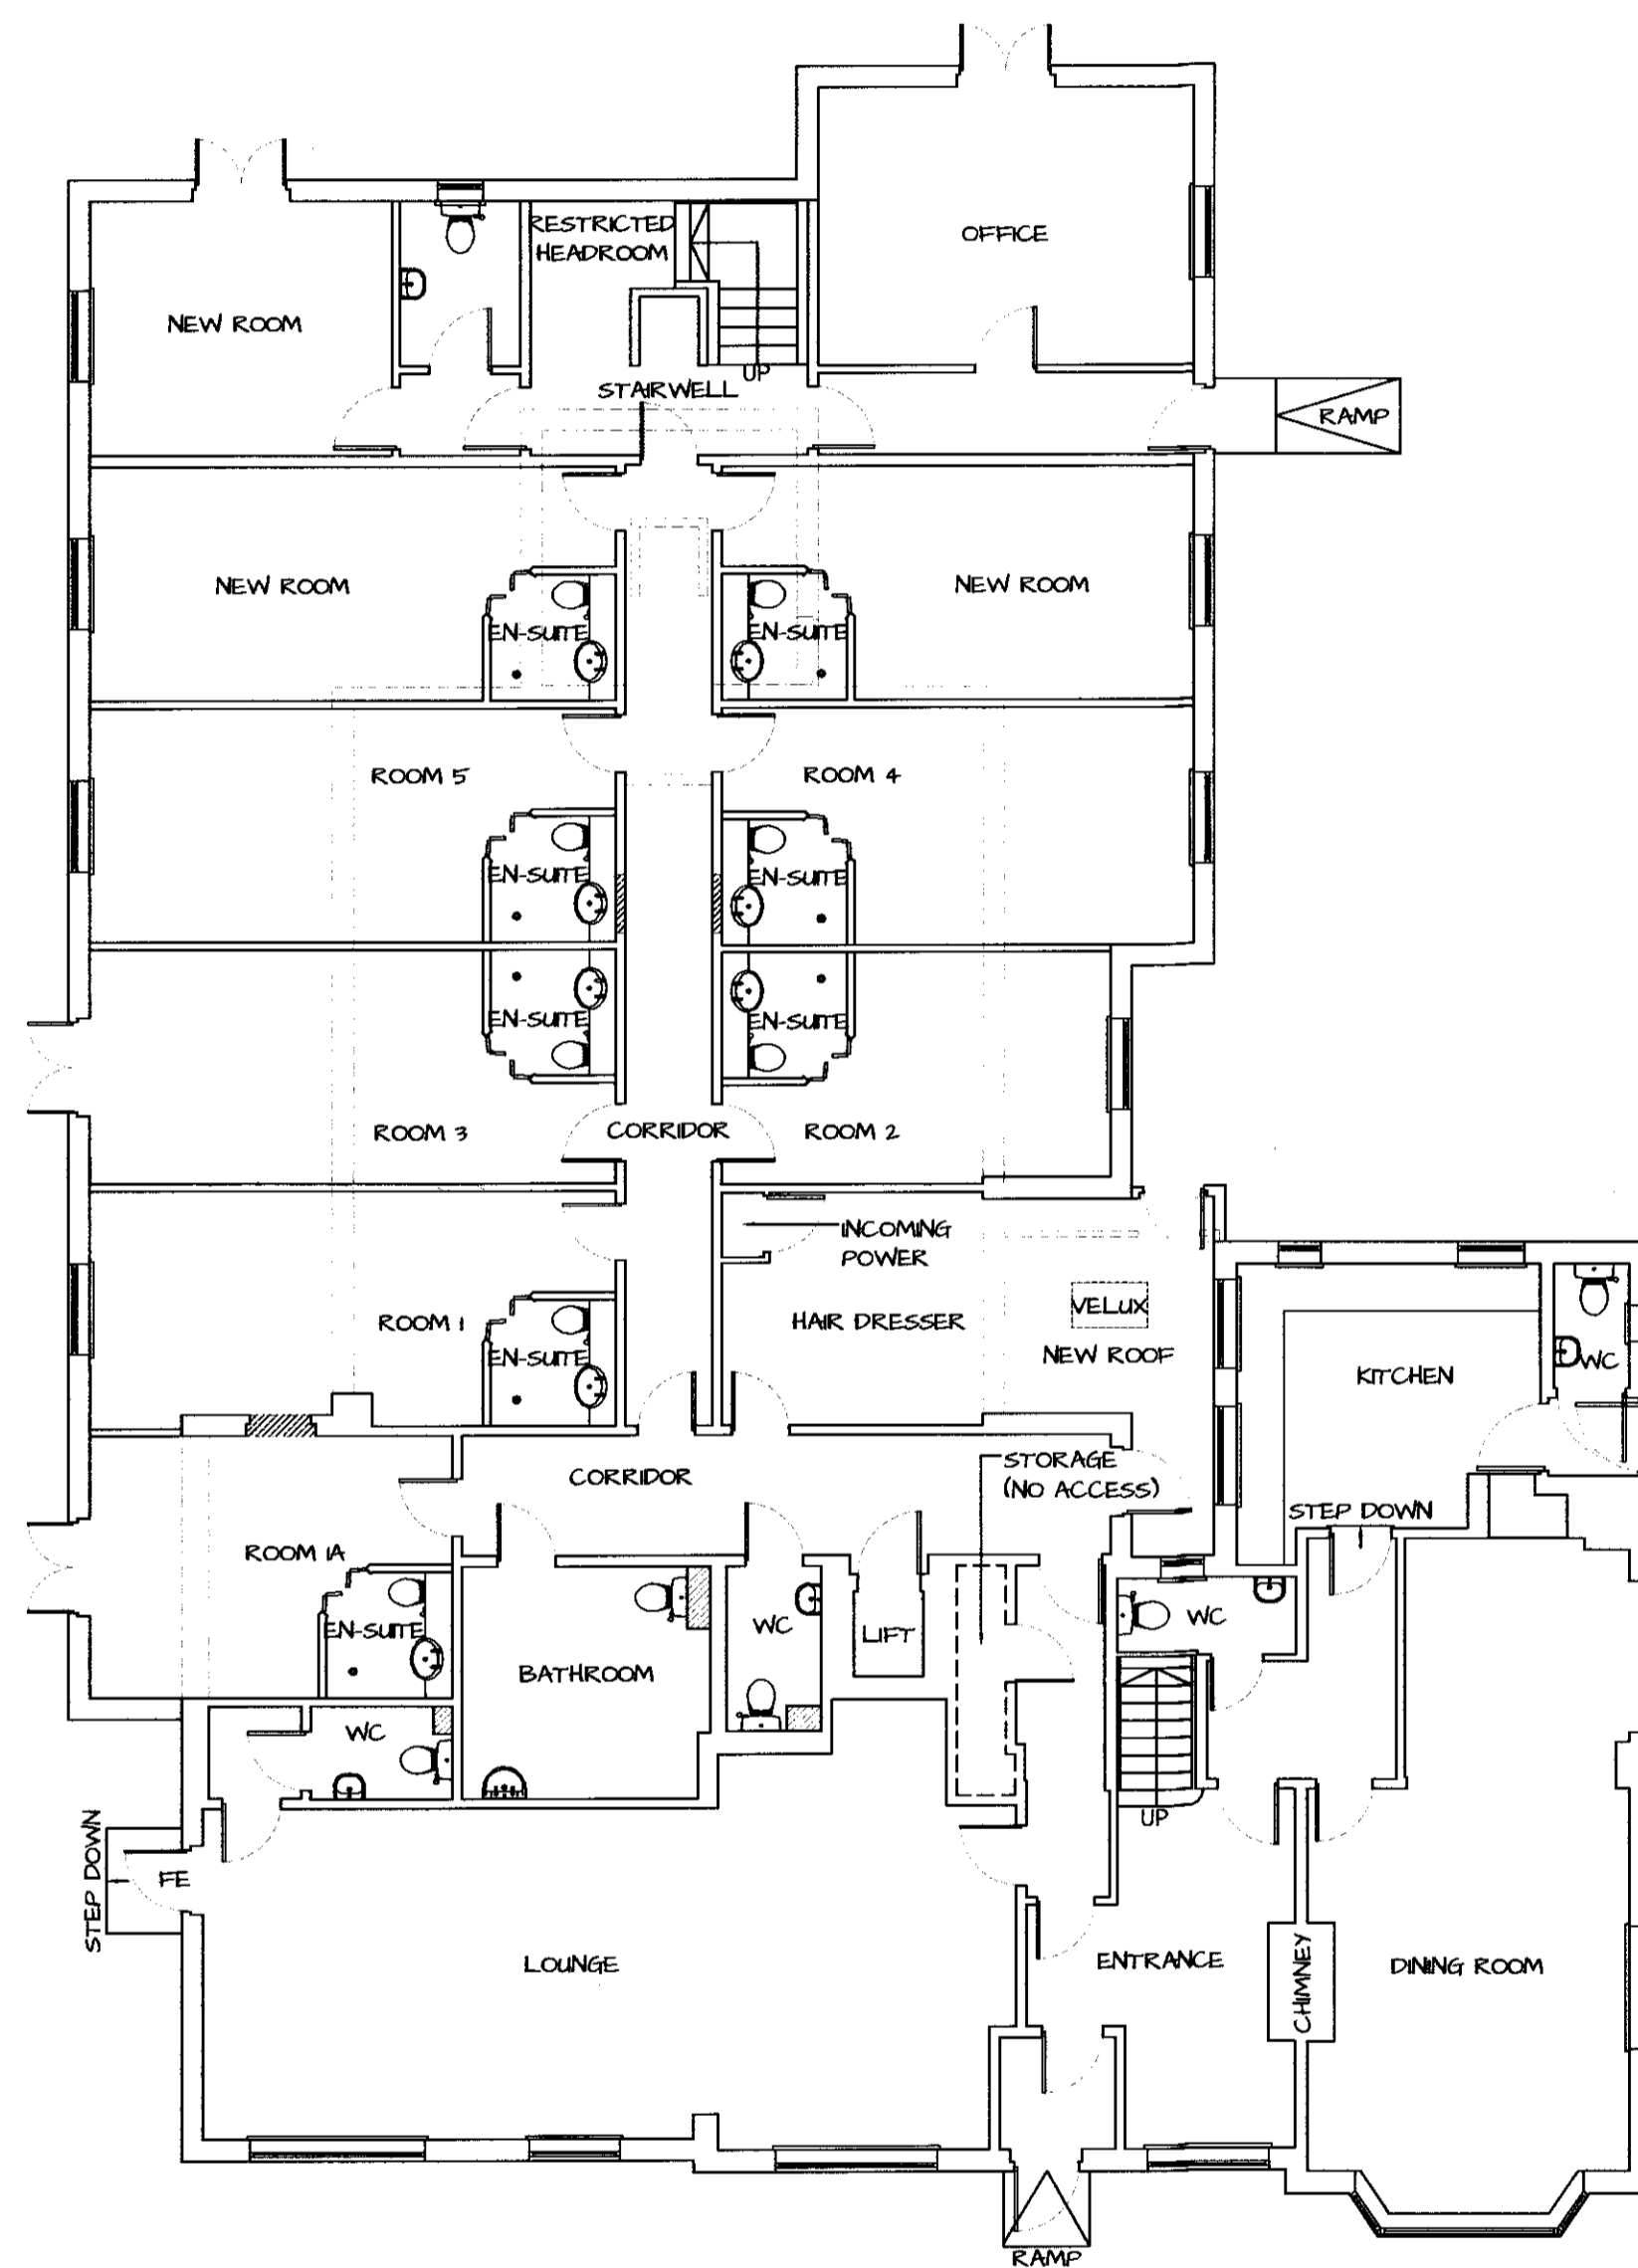

PLANNING PERMISSION
OFFICE COPY

01/03/2013
2013/23