

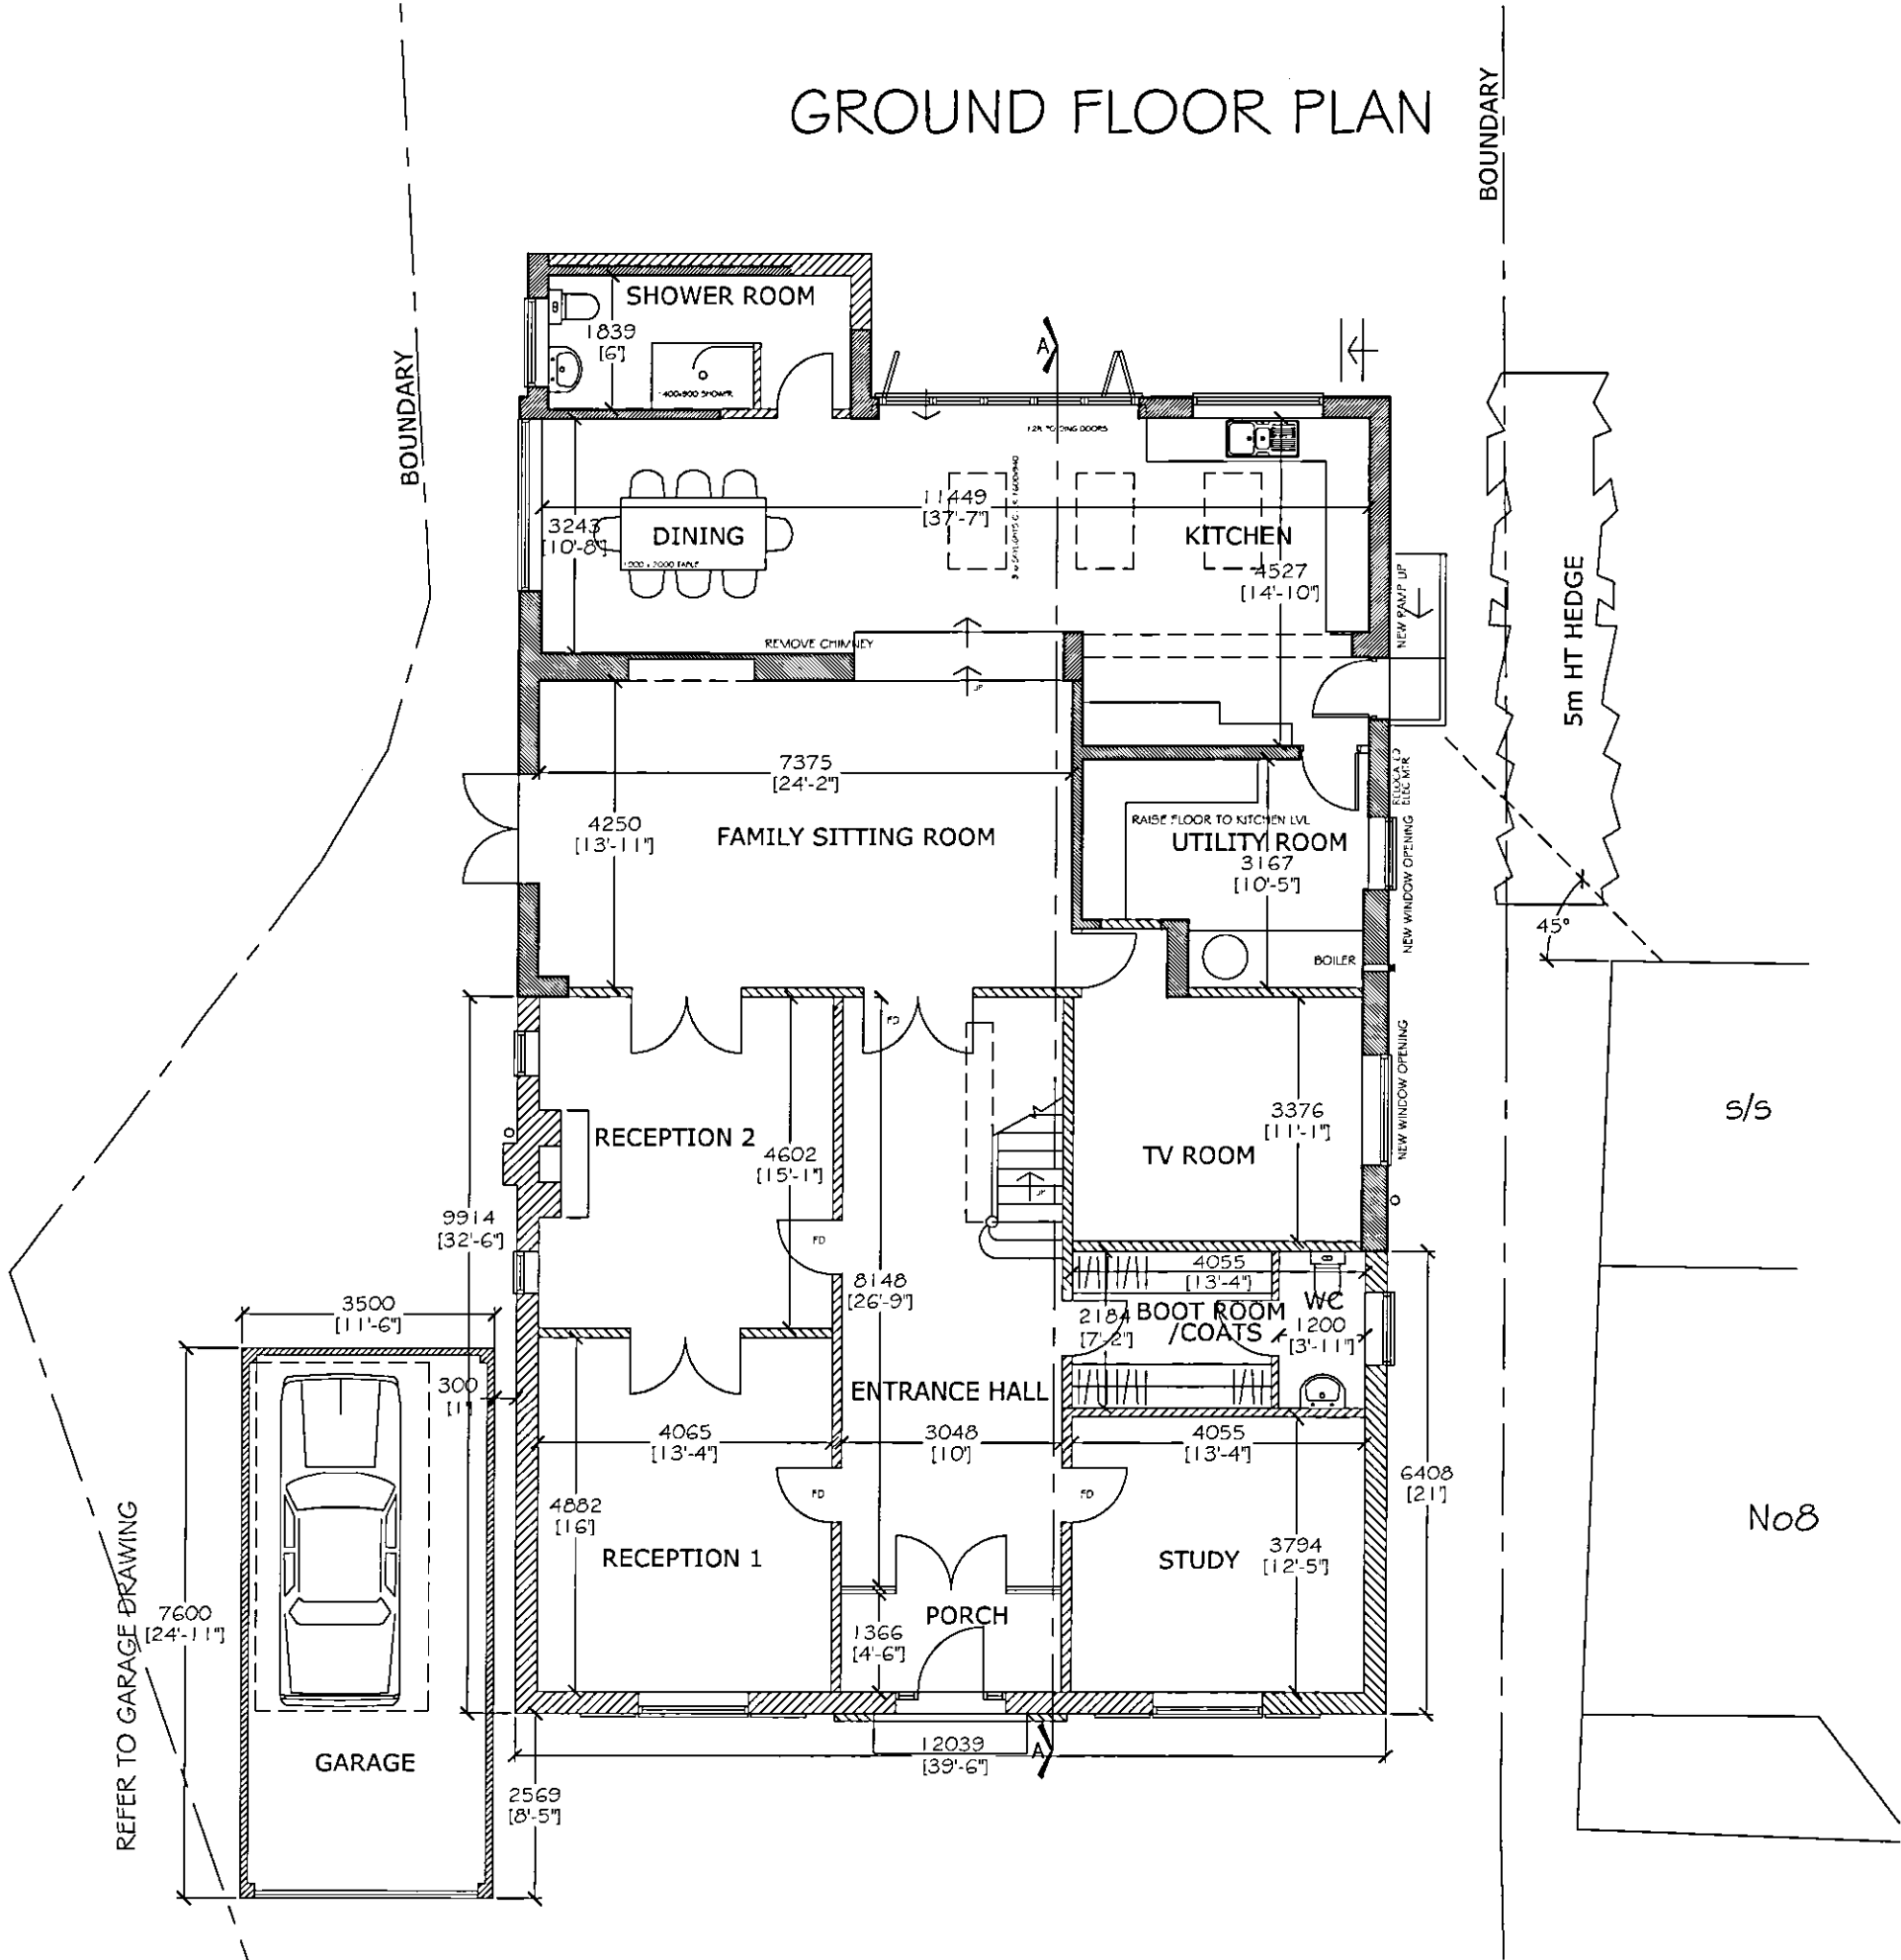


DISCLAIMER  
 DIMENSIONS GIVEN ARE IN MILLIMETRES.  
 ALL DIMENSIONS GIVEN SHOULD BE CHECKED ON SITE PRIOR TO PROCEEDING WITH WORKS. WHILST EVERY CARE HAS BEEN TAKEN TO ENSURE ACCURACY, THE  
 DESIGNER IS NOT RESPONSIBLE FOR ERROR OR OMISSION OF INFORMATION ON THIS DRAWING. DO NOT SCALE FROM THIS DRAWING EXCEPT FOR PLANNING PURPOSES.

# GROUND FLOOR PLAN

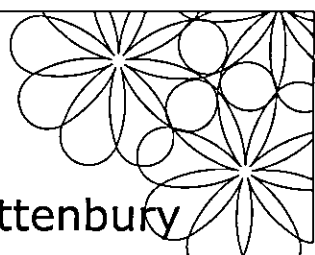

REFER TO GARAGE DRAWING

 

sara a rattenbury  
 architectural design consultancy  
 tel/fax 01727 752170 mob 07812828429

TITLE  
**PROPOSED  
 GROUND FLOOR PLAN**  
 ADDRESS  
**9 WILKINS GREEN LANE  
 HATFIELD, AL10 9RT**  
 CLIENT  
**Mr. & Mrs TITMUSS**  
 SCALE  
**1:100 @A3**  
 DRAWING No.  
**WGL 102-1**

DATE  
**JAN 2012**  
 REV.  
 -

WELWYN HATFIELD  
 PLANNING  
 OFFICE COPY  
 18 JAN 2012  
 No: 2012/0096