



First Floor Layout
135.35m/2 (1457 sq ft) - Gross Floor Area

Roof Plan

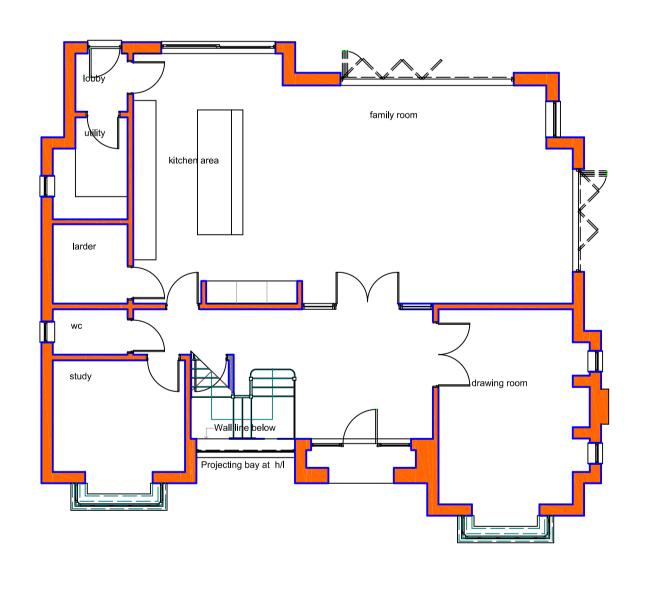

Ground Floor Layout
162.61m/2 (1750.5 sq ft) Gross Floor Area

TOTAL GROSS FLOOR AREA - 297.96m/2 (3208 sq ft)

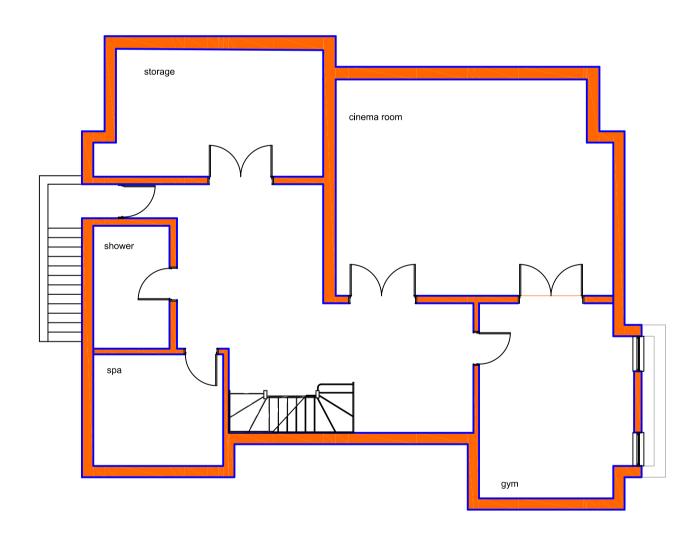

Basement Layout

REV A - MAY 2013 REVISED TO CLIENT COMMENTS

TEVENCE C. BUYTON MCIAT CHARTERED ARCHITECTURAL TECHNOLOGIST

YTRACT

Proposed Replacement Dwelling.
Essendon Country Club, Bedwell Park, Essendon

Proposed Layouts

SCALE DATE

1:100@A1 APRIL 2013

DRAWING NUMBER REVISION TE

SCALE 1:100 0 1.0m 2.0m 5.0m