



ALL DIMENSIONS SHOWN IN METERS UNLESS OTHERWISE STATED
 ALL DIMENSIONS MUST BE CHECKED ON SITE
 ALL DIMENSIONS MUST BE REFERRED BACK TO THE ARCHITECT
 THIS DRAWING AND ANY DESIGN PROTECTED THEREON ARE THE
 PROPERTY OF BROOKS | MURRAY ARCHITECTS
 ALL RIGHTS ARE RESERVED
 NO PART OF THIS DRAWING IS TO BE REPRODUCED WITHOUT PRIOR
 PERMISSION FROM BROOKS | MURRAY ARCHITECTS

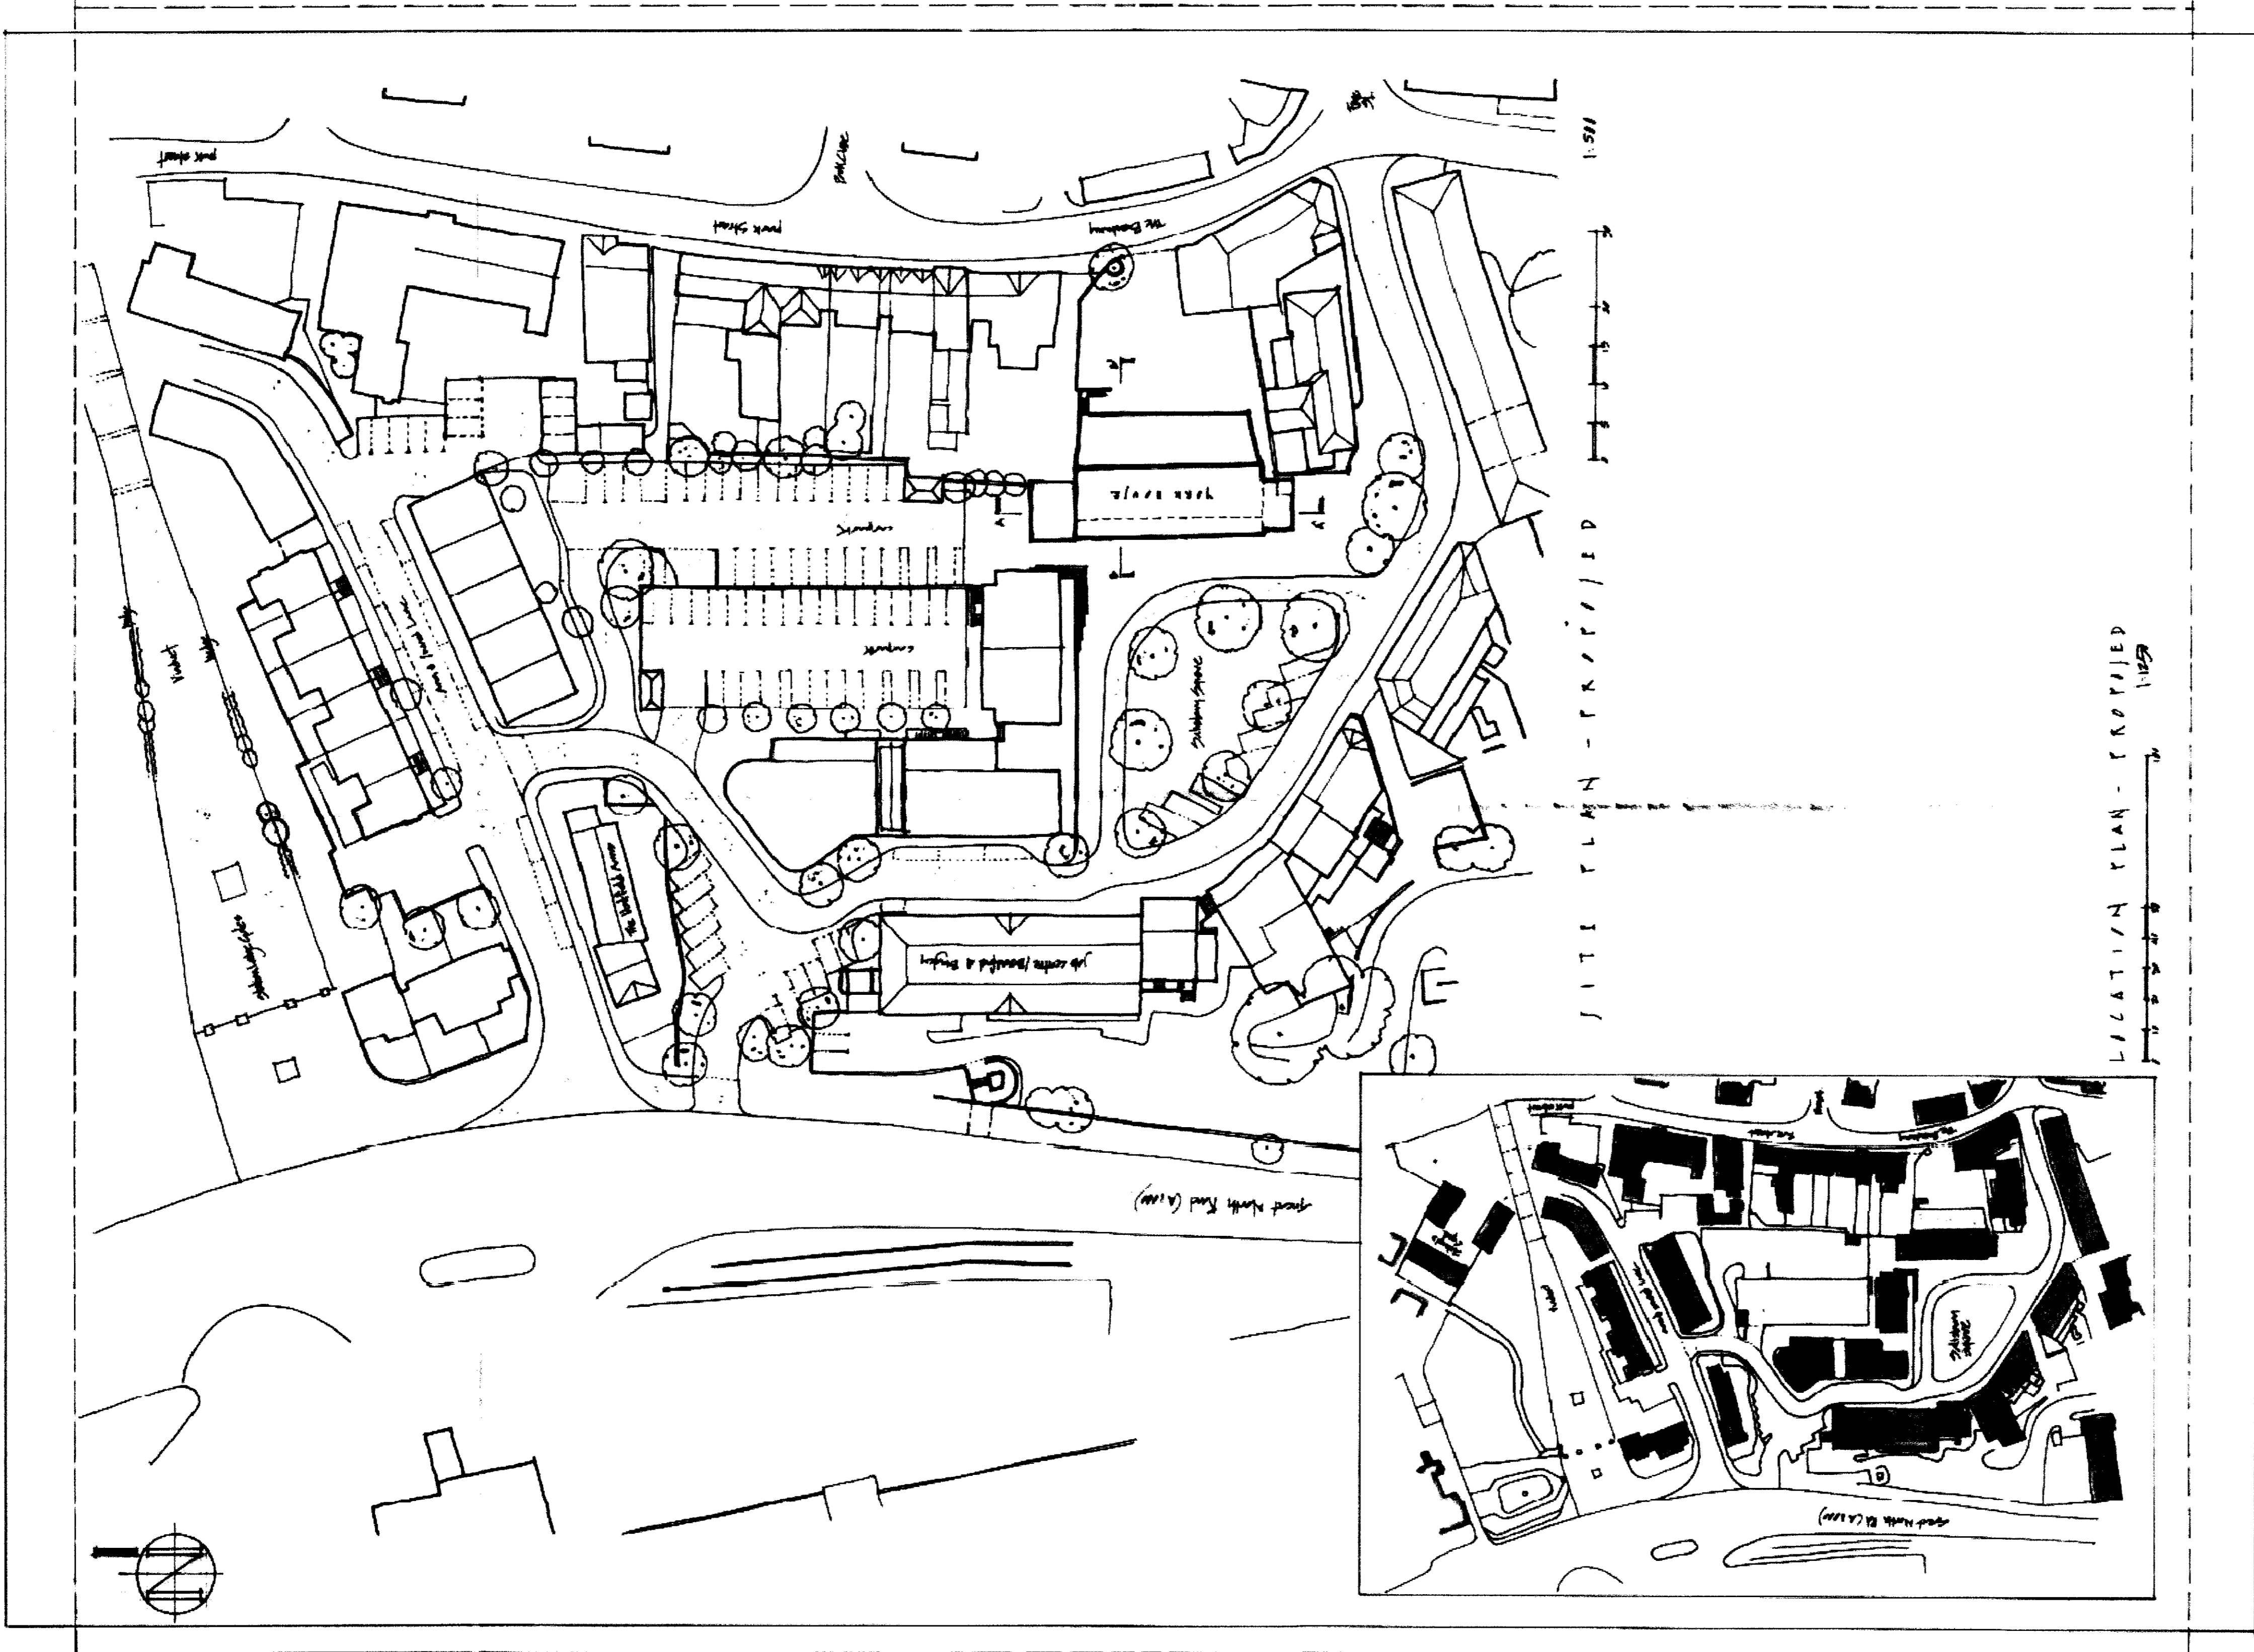

SITE PLAN - PROPOSED 1:500

LOCATION PLAN - PROPOSED 1:1000

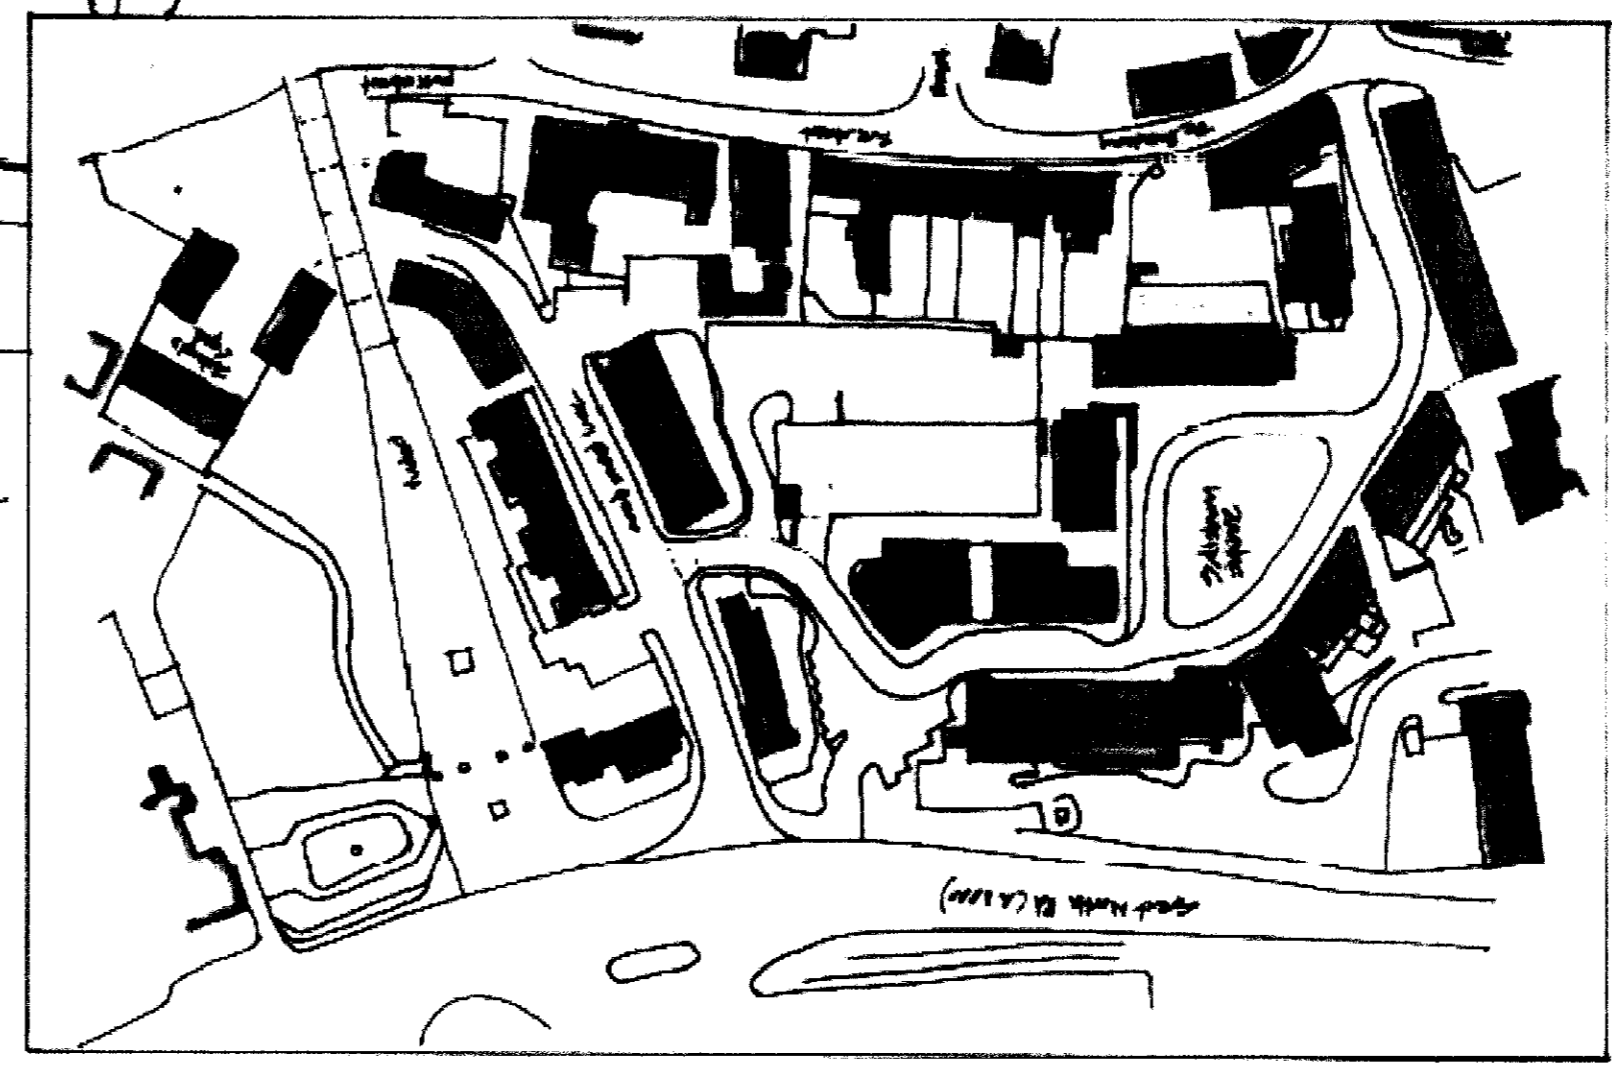

PLANNING DEPARTMENT
OFFICE COPY

10 JAN 2012
2011/2311
2011/2316

BROOKS | MURRAY

ARCHITECTS
8-10 NEW NORTH PLACE
LONDON EC2A 4JA
TEL: 020 7739 8865
FAX: 020 7739 8864
www.brooksmurray.com

CLIENT
The George & 1 Salutes

JOB
York House
20 Hatfield, Hertfordshire

DATE 08.12.11 SCALE 1:500 / 1:200 c.A.T

DRAWING TITLE
Site Plan - Proposed
Location Plan - Proposed

DRAWING NUMBER
301-11-101