



TITLE	
Proposed Elevations North & South	
PROJECT NAME	
Oak Cottage, 4 Wilkins Green Lane, Hatfield, AL10 9RT	
DRAWN BY	DATE
	SEPT 2013
SCALE	CHECKED
1:100 @ A3	
DRAWING NO.	REV. NO.
EL/2012/07	E

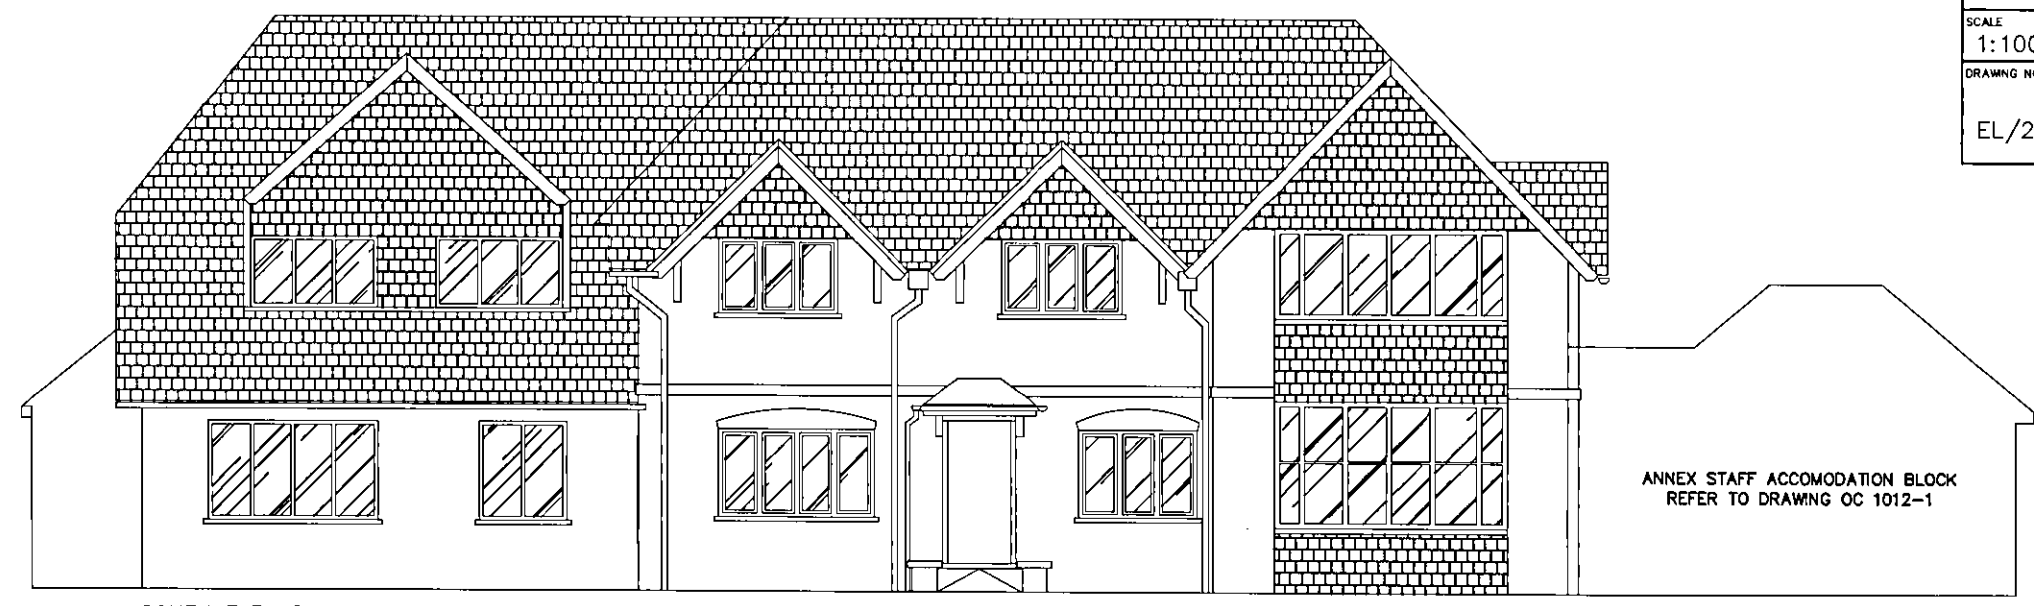

SOUTH ELEVATION

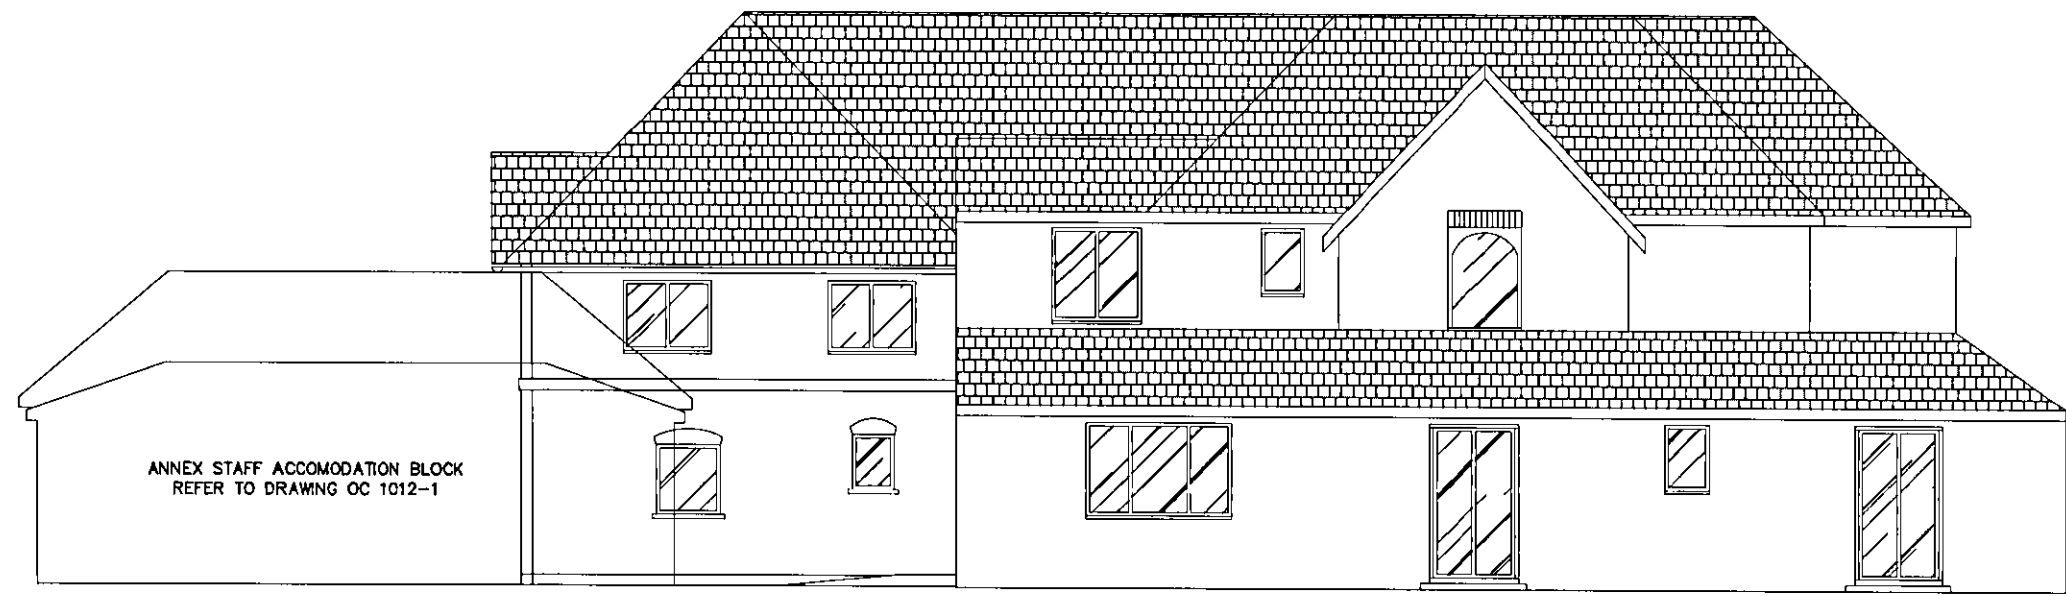

NORTH ELEVATION

AMENDMENT

25 SEP 2013

NO: *SS/2013/1467/A*