



|  |                   |
|--|-------------------|
| TITLE<br>Proposed Elevations<br>North East & West                              |                   |
| PROJECT NAME<br>Oak Cottage,<br>4 Wilkins Green Lane,<br>Hatfield,<br>AL10 9RT |                   |
| DRAWN BY   | DATE<br>SEPT 2013 |
| SCALE<br>1:100 @ A3  | CHECKED           |
| DRAWING NO.<br>EL/2012/08  | REV. NO.<br>E     |

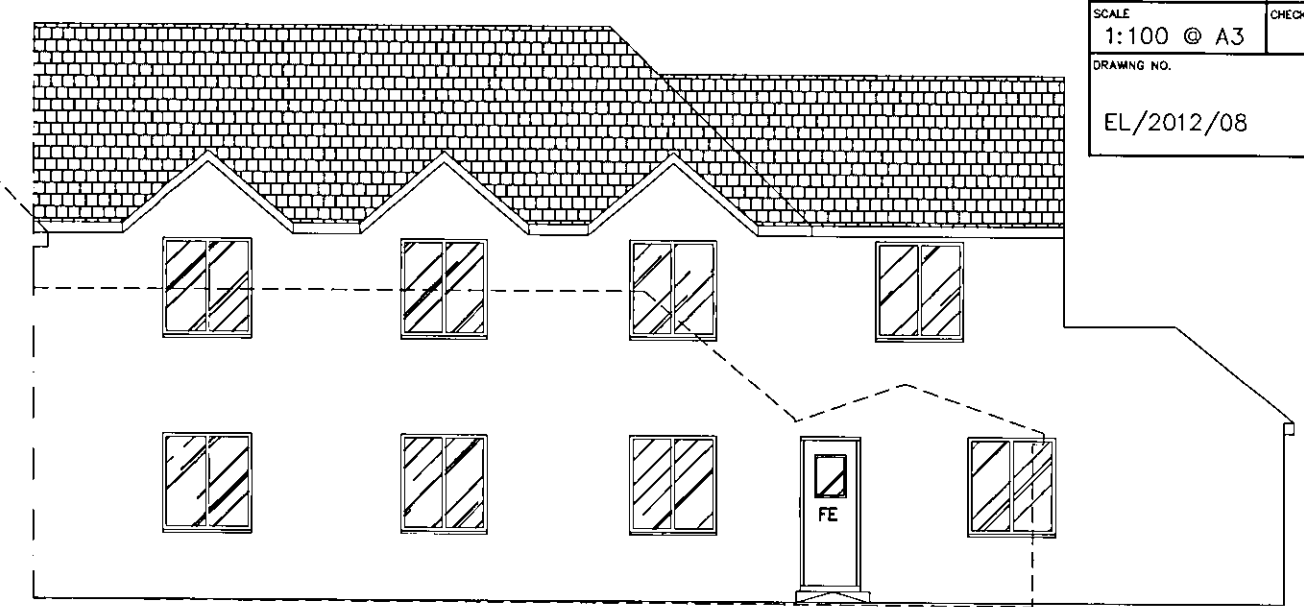

NORTH EAST ELEVATION



NORTH EAST ELEVATION CONTINUED

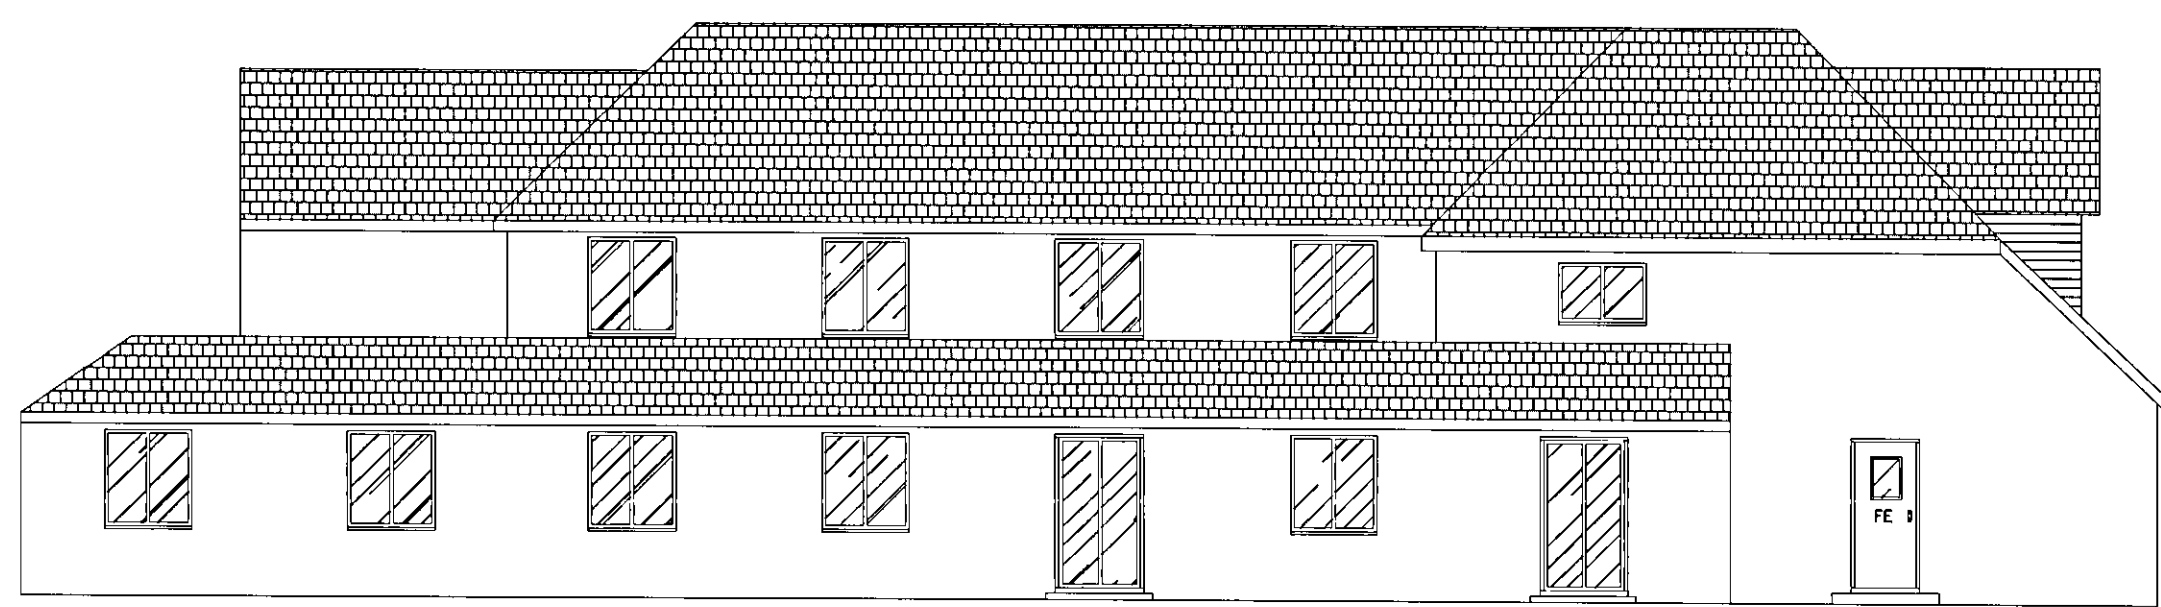

NORTH WEST ELEVATION

AMENDMENT  
25 SEP 2013  
NO: 56/2013/14691/FR