


**General Notes**

1. Removal of existing roof tiles, battens, ridge tiles, felt, flashings, hoppers, rainwater pipes & gutters
2. New roof flashings to match existing, throughout new tiled roofs

**Key**

1.03 - PAYE Stonework & Restoration Ltd's proposed masonry cleaning and repair works schedule items dated 19.09.2013, ref. E9682 L12223

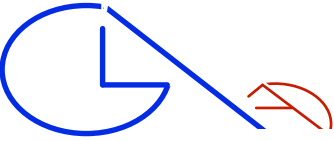

**GLA Architecture and Design**

Suite T, 25 Horsell Road, Highbury, London N5 1XL  
 T 020 7700 2916 F 020 7700 2933 E g@glaad.co.uk

Client  
**THE TRUSTEES OF THE TWELVE APOSTLES CHURCH**

Main Contractor

Project  
**PROPOSED ROOF & STONE WORKS TO THE TWELVE APOSTLES CHURCH, KENTISH LANE, BROOKMANS PARK, HATFIELD, HERTFORDSHIRE, AL9 6NG**

Drawing Title  
**PROPOSED NORTH ELEVATION**

Scale 1:100 @ A3	Date October 2013	Drawn By SK
Project No. 1312	Drawing No. 11	Rev. A-

DO NOT SCALE THIS DRAWING.  
 ALL DIMENSIONS TO BE CHECKED ON SITE


**DRAWING STATUS**

**A** SCHEME - Outline/Scheme drawings for proposals, budgets, etc.

**B** DESIGN DEVELOPMENT - Evolving final design drawings for approvals, tenders, 'billing' etc.

**C** CONSTRUCTION - Fully developed drawings issued under instruction for construction.

ONLY STATUS **C** DRAWINGS TO BE USED FOR CONSTRUCTION PURPOSES

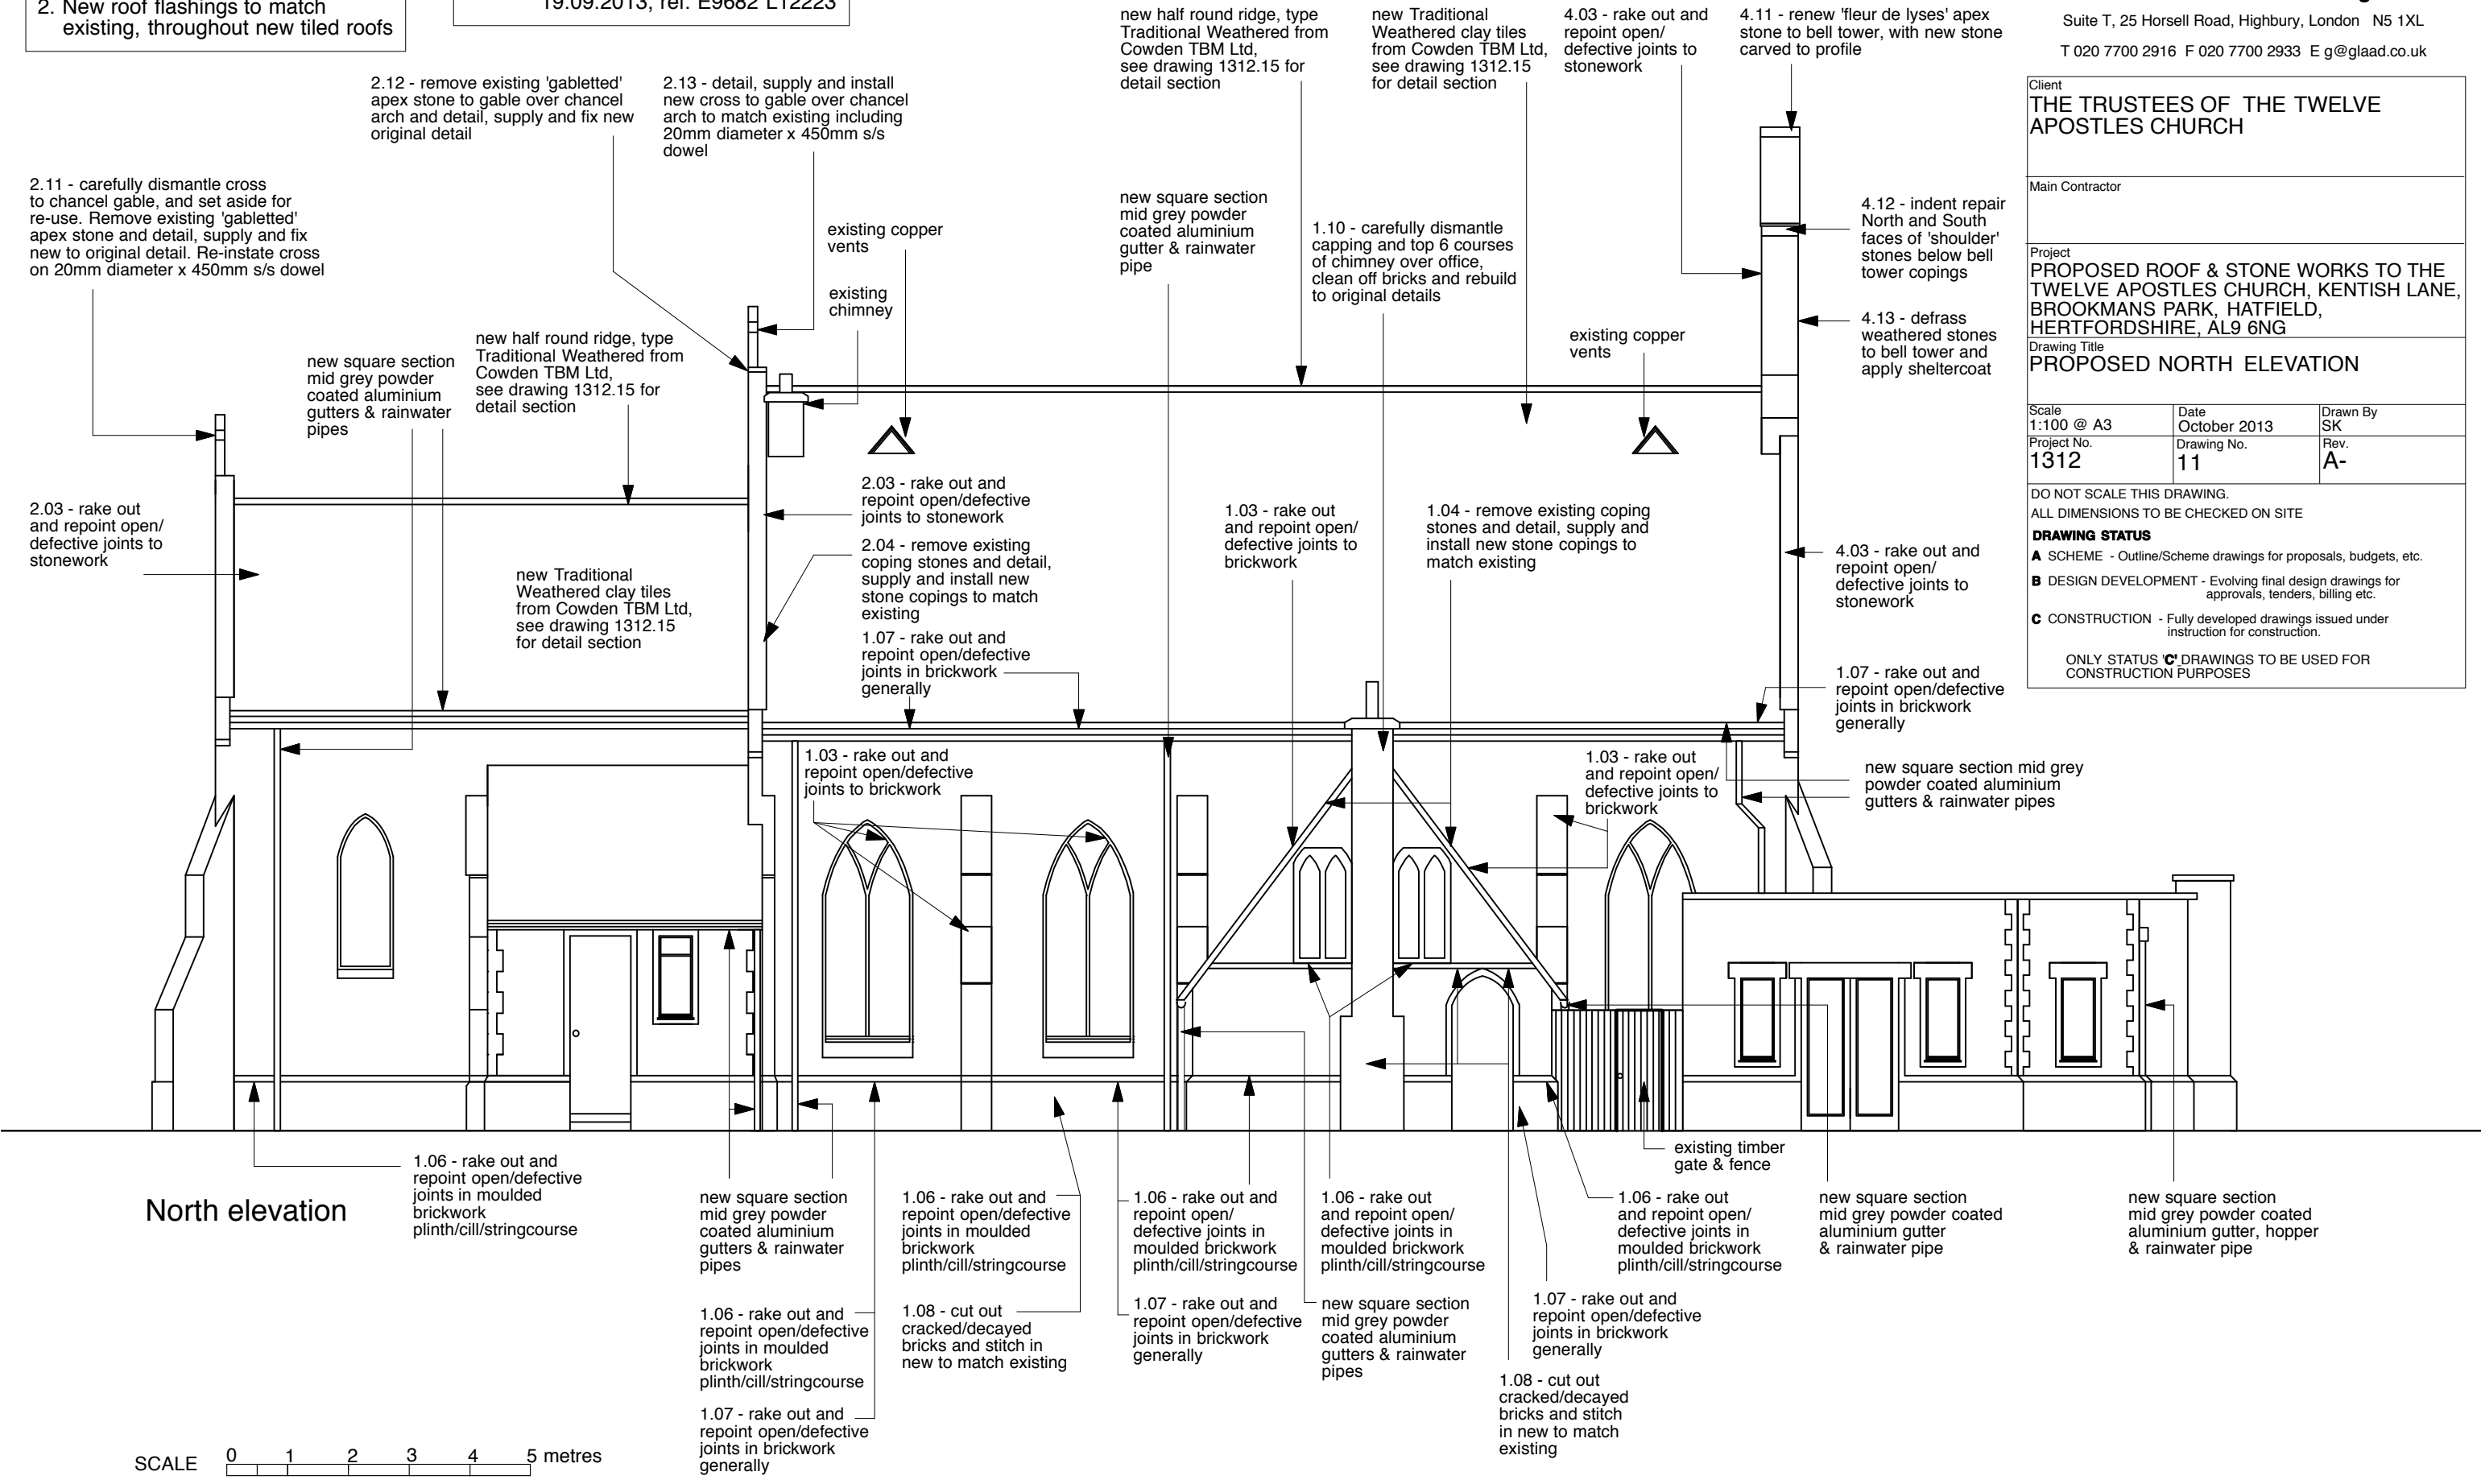

North elevation

