


General Notes

1. Removal of existing roof tiles, battens, ridge tiles, felt, flashings, hoppers, rainwater pipes & gutters
2. New roof flashings to match existing, throughout new tiled roofs

Key

1.03 - PAYE Stonework & Restoration Ltd's proposed masonry cleaning and repair works schedule items dated 19.09.2013, ref. E9682 L12223

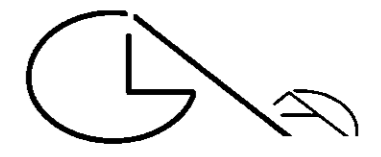

GLA Architecture and Design
 Suite T, 25 Horseall Road, Highbury, London N5 1XL
 T 020 7700 2916 F 020 7700 2933 E g@glaad.co.uk

Client
THE TRUSTEES OF THE TWELVE APOSTLES CHURCH

Main Contractor

Project
PROPOSED ROOF WORKS TO THE TWELVE APOSTLES CHURCH, KENTISH LANE, BROOKMANS PARK, HATFIELD, HERTFORDSHIRE, AL9 6NG

Drawing Title
PROPOSED NORTH ELEVATION

Scale 1:100 @ A3	Date October 2013	Drawn By SK
Project No. 1312	Drawing No. 11	Rev. A-

ALL DIMENSIONS TO BE CHECKED ON SITE


DRAWING STATUS

A SCHEME - Outline/Scheme drawings for proposals, budgets, etc.

B DESIGN DEVELOPMENT - Evolving final design drawings for approvals, tenders, billing etc.

C CONSTRUCTION - Fully developed drawings issued under instruction for construction.

ONLY STATUS 'C' DRAWINGS TO BE USED FOR CONSTRUCTION PURPOSES

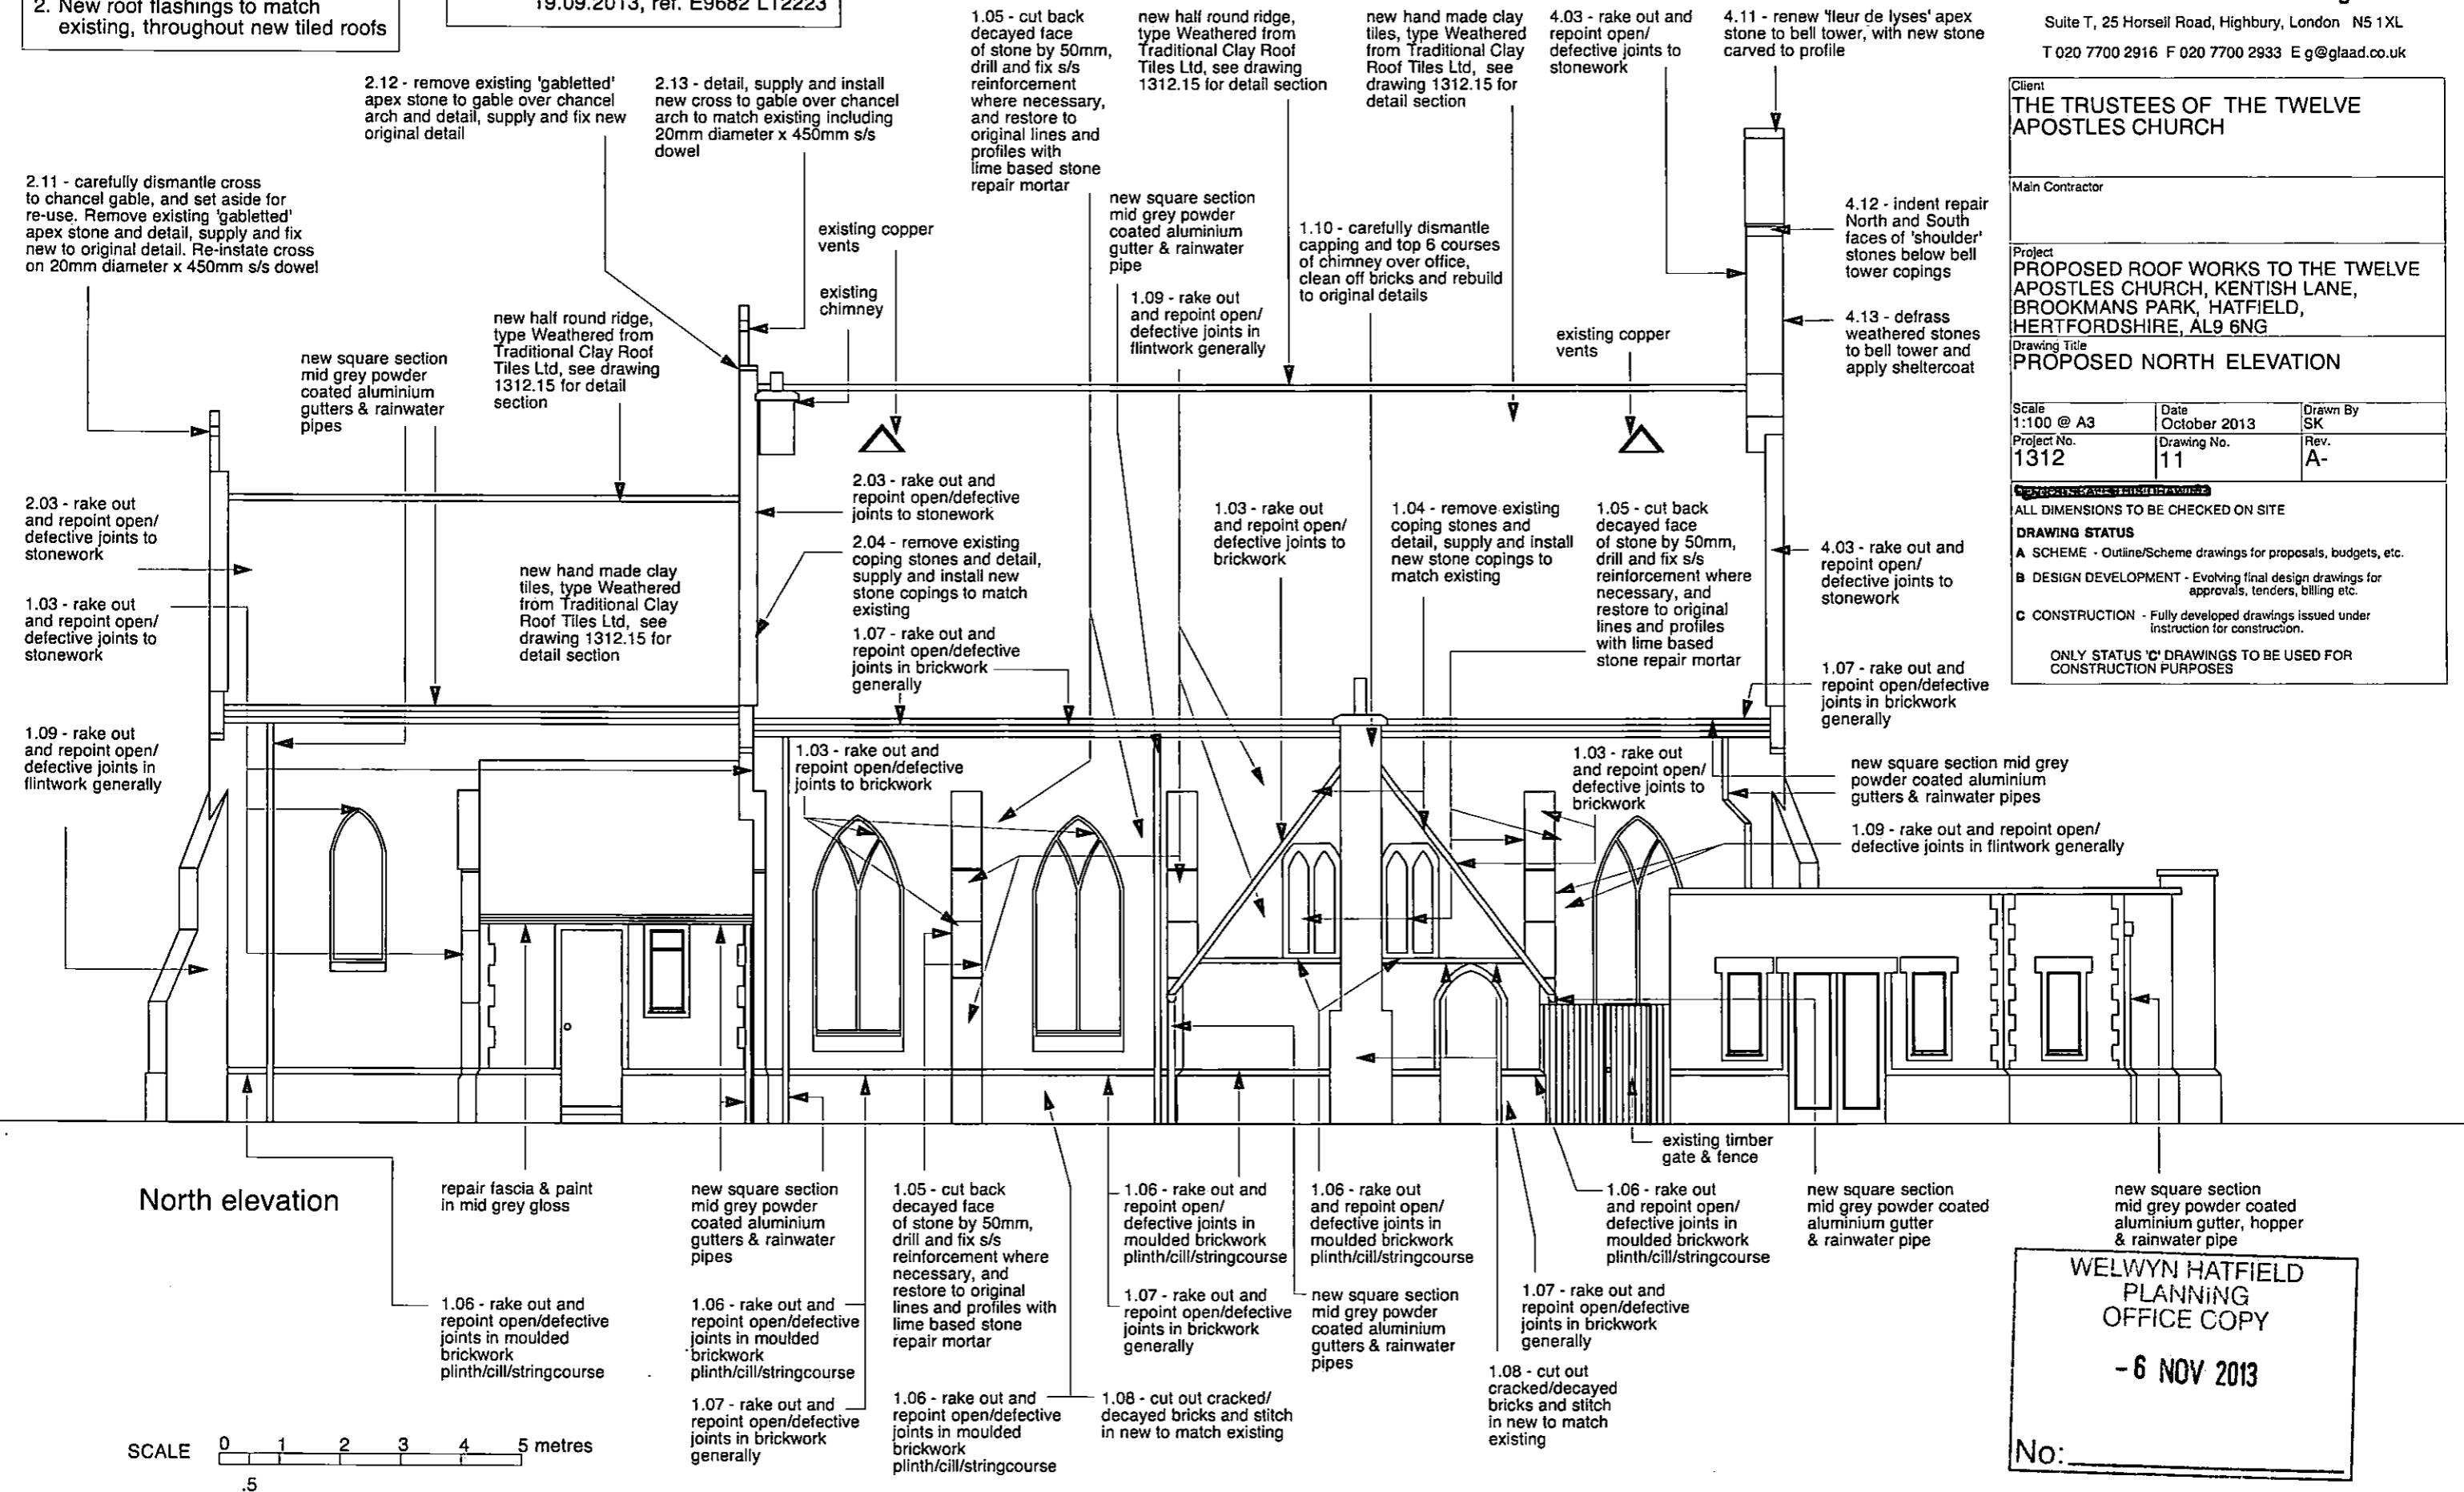

North elevation

SCALE 0 1 2 3 4 5 metres
 .5

WELWYN HATFIELD
 PLANNING
 OFFICE COPY
 - 6 NOV 2013
 No: _____