



2 NO 1.50 x 1.20
D.G. WINDOWS


1.50 x 1.20 D.G.
WINDOW

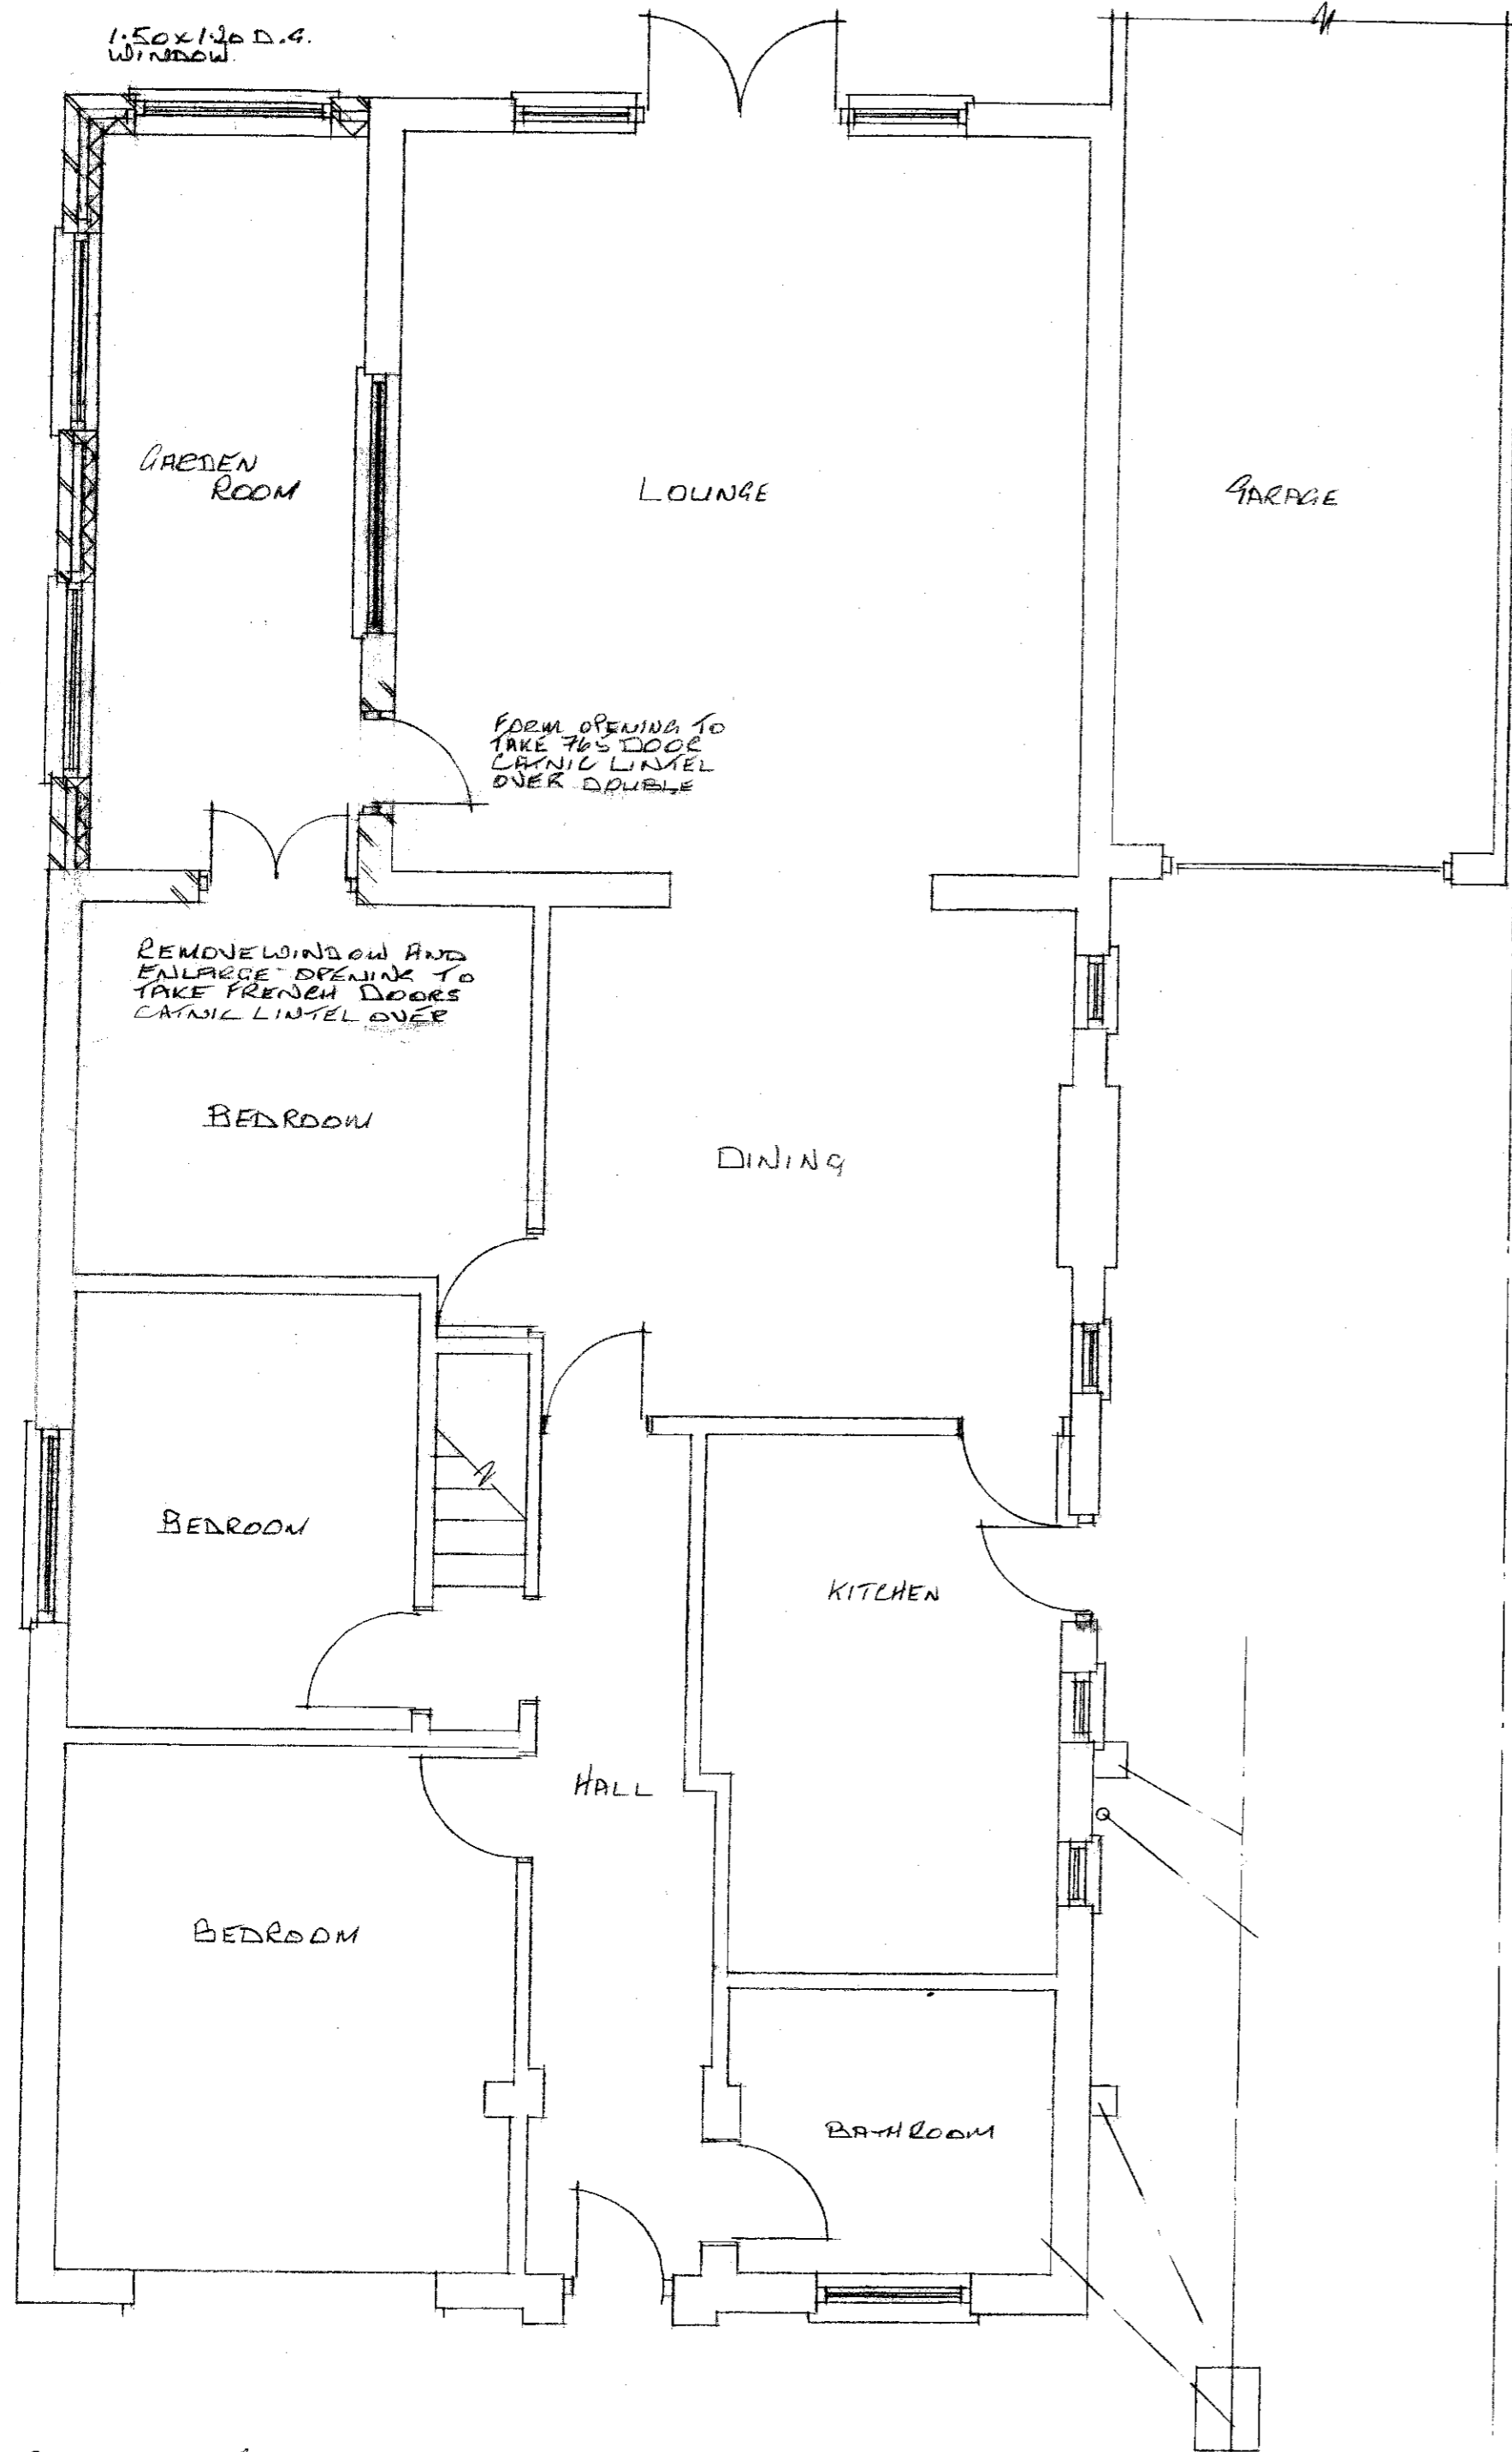

PROPOSED GROUND FLOOR PLAN

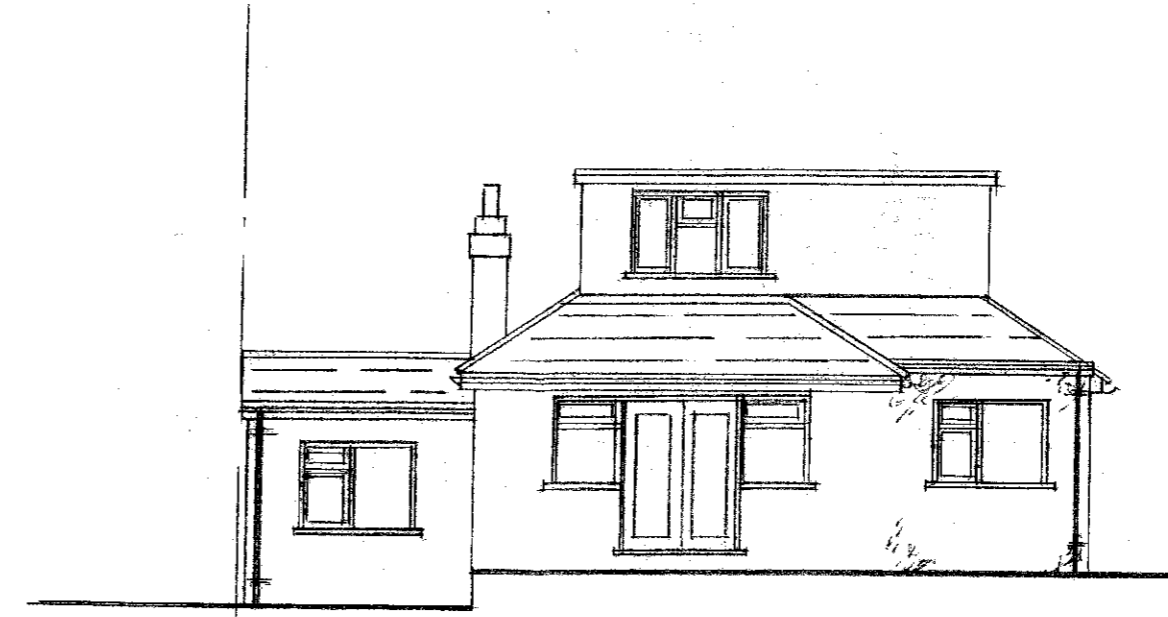


PROPOSED REAR ELEVATION

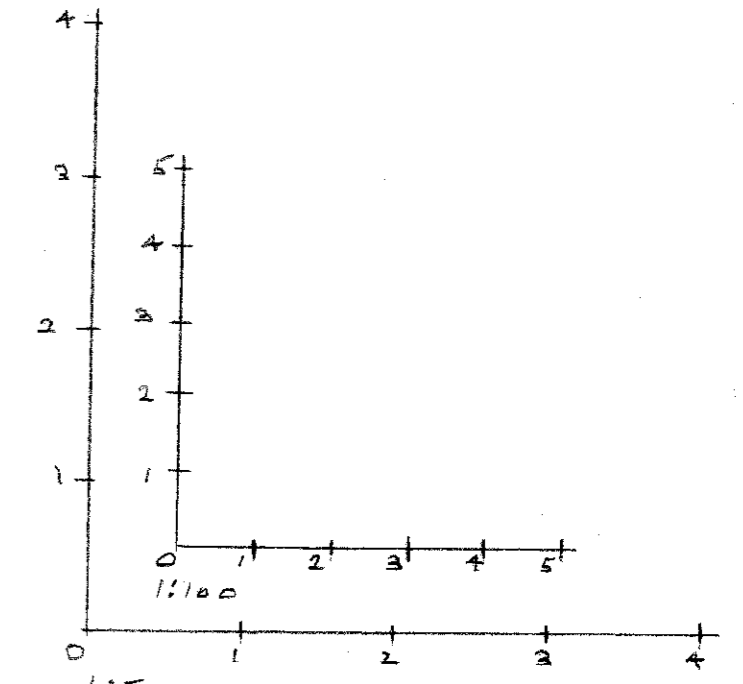

BAR SCALES

EXTERNAL WALLS RENDERED AND PAINTED TO MATCH EXISTING.

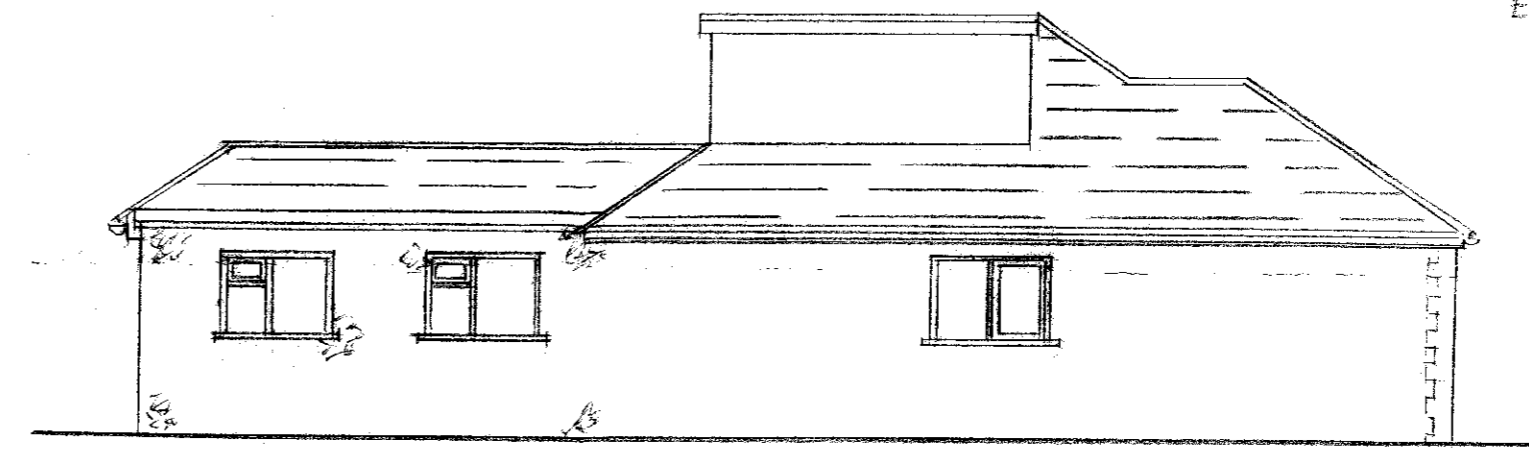

PROPOSED SIDE EXTENSION

WELWYN HATFIELD
PLANNING
- 1 SEP 2014
No:

SINGLE STOREY REAR EXTENSION
15 THEOBALDS ROAD
LUFFLET
SCALES 1:50 & 1:100
DRAWING NO. TR/02
DRAWING SIZE A2
DATE - AUGUST 2014