




PROPOSED FRONT ELEVATION

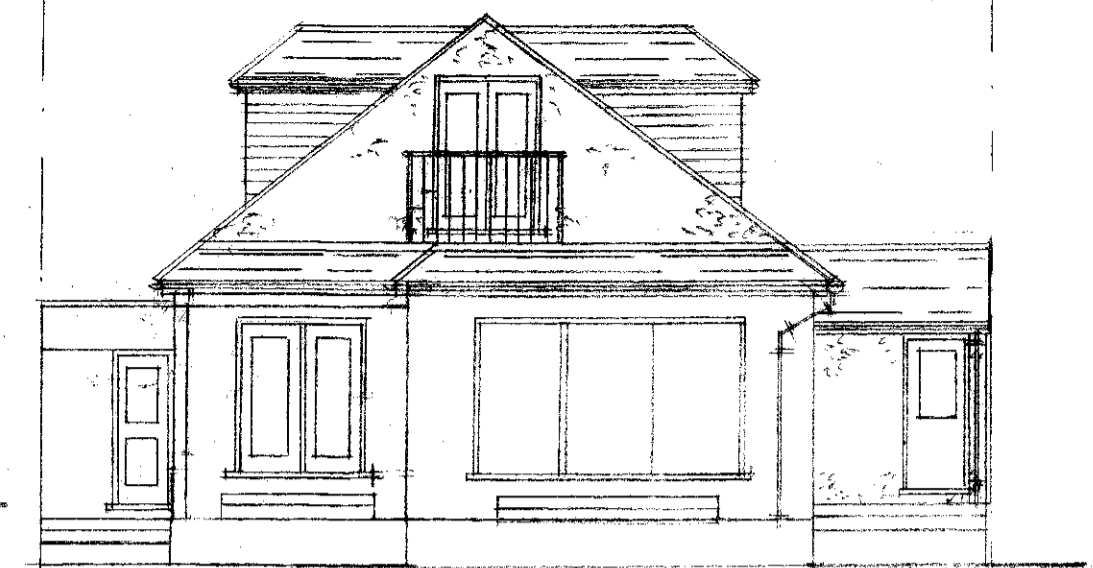

PROPOSED REAR ELEVATION

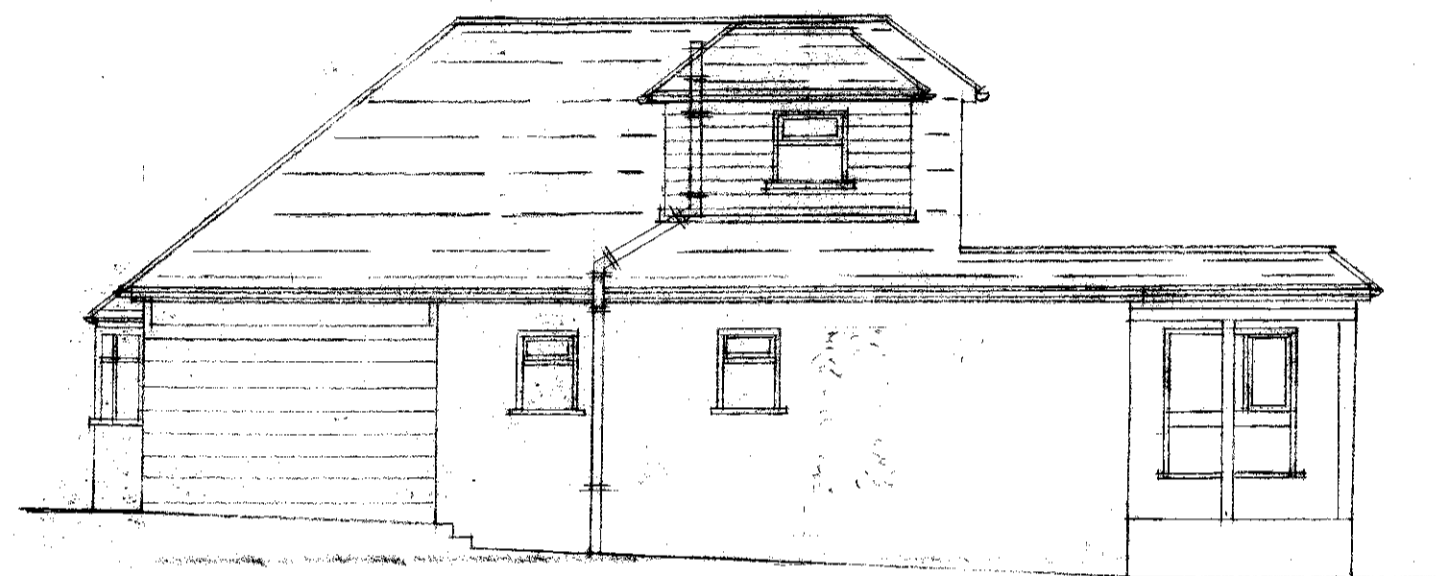


PROPOSED SIDE ELEVATION

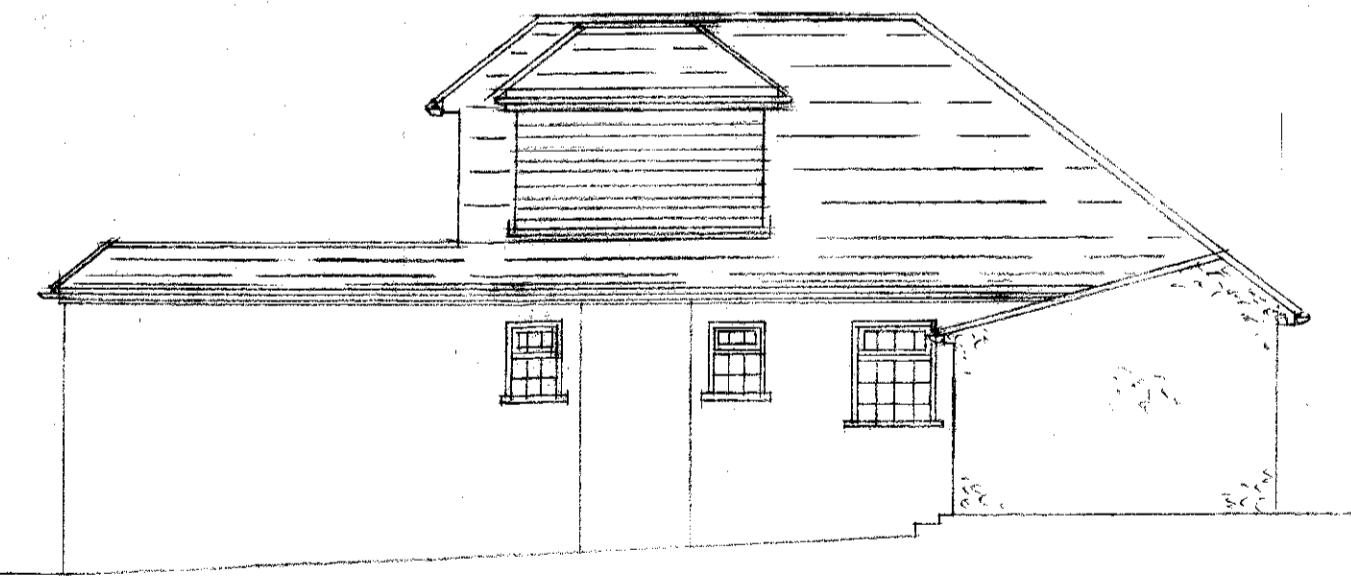

PROPOSED SIDE ELEVATION

ROOF TILES TO MATCH EXISTING
 TILE HANGING TO DRAINER CHAIRS
 TO MATCH ROOF TILES
 EXTERNAL WALLS RENDERED AND
 PAINTED WHITE TO MATCH EXISTING
 U.P.V. DOUBLE GLAZED WINDOW
 AND DOOR UNITS STYLE TO
 MATCH EXISTING.

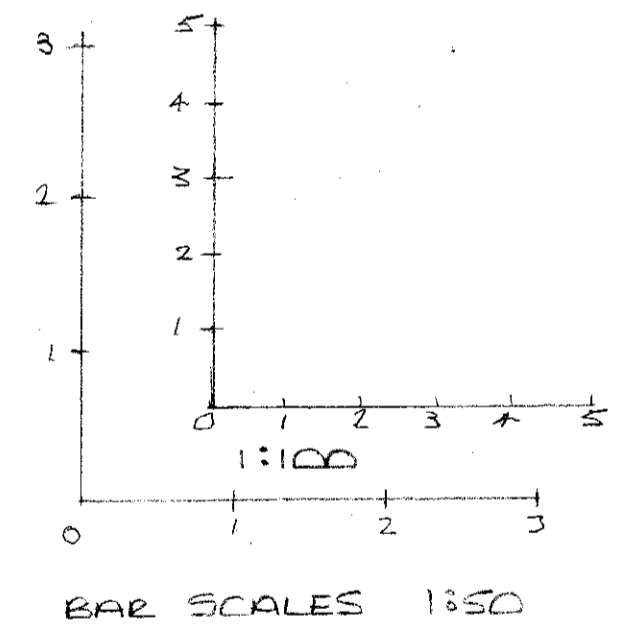

WELYN HATFIELD
 PLANNING
 OFFICE COPY
 18 MAY 2011
 No: 2011/0970

LOFT CONVERSION, GARAGE EXTENSION
 AND ROOF ALTERATIONS
 22 KINGSWELL BIDE,
 CUFFLEY
 SCALE : 1:50 - 1:100
 DATE : MAY 2011
 DRAWING N° : KE/02
 DRAWING SIZE : A2