


Proposed Floor Plans
Ground Floor Plan

1:50@A1


ALL DIMENSIONS TO BE CHECKED ON SITE
AND ON PLAN WORK TO COMPLY WITH

existing outline of garage
shown as red dashed line

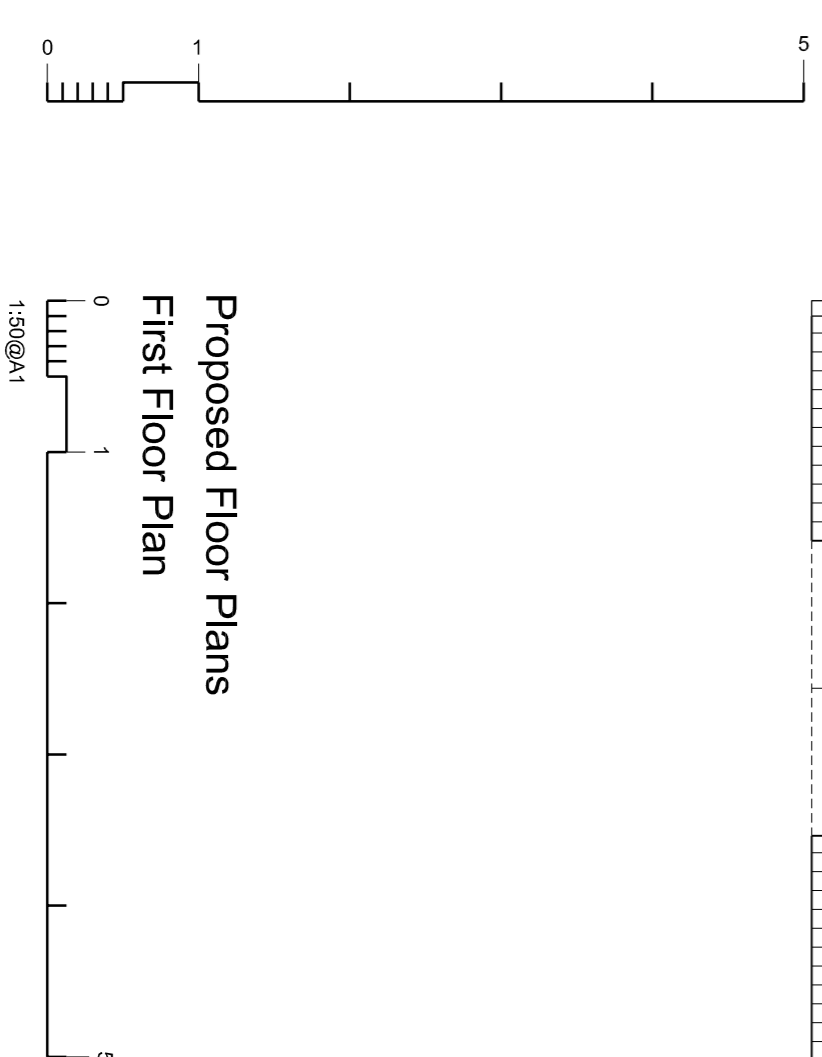

Proposed Floor Plans
First Floor Plan

1:50@A1

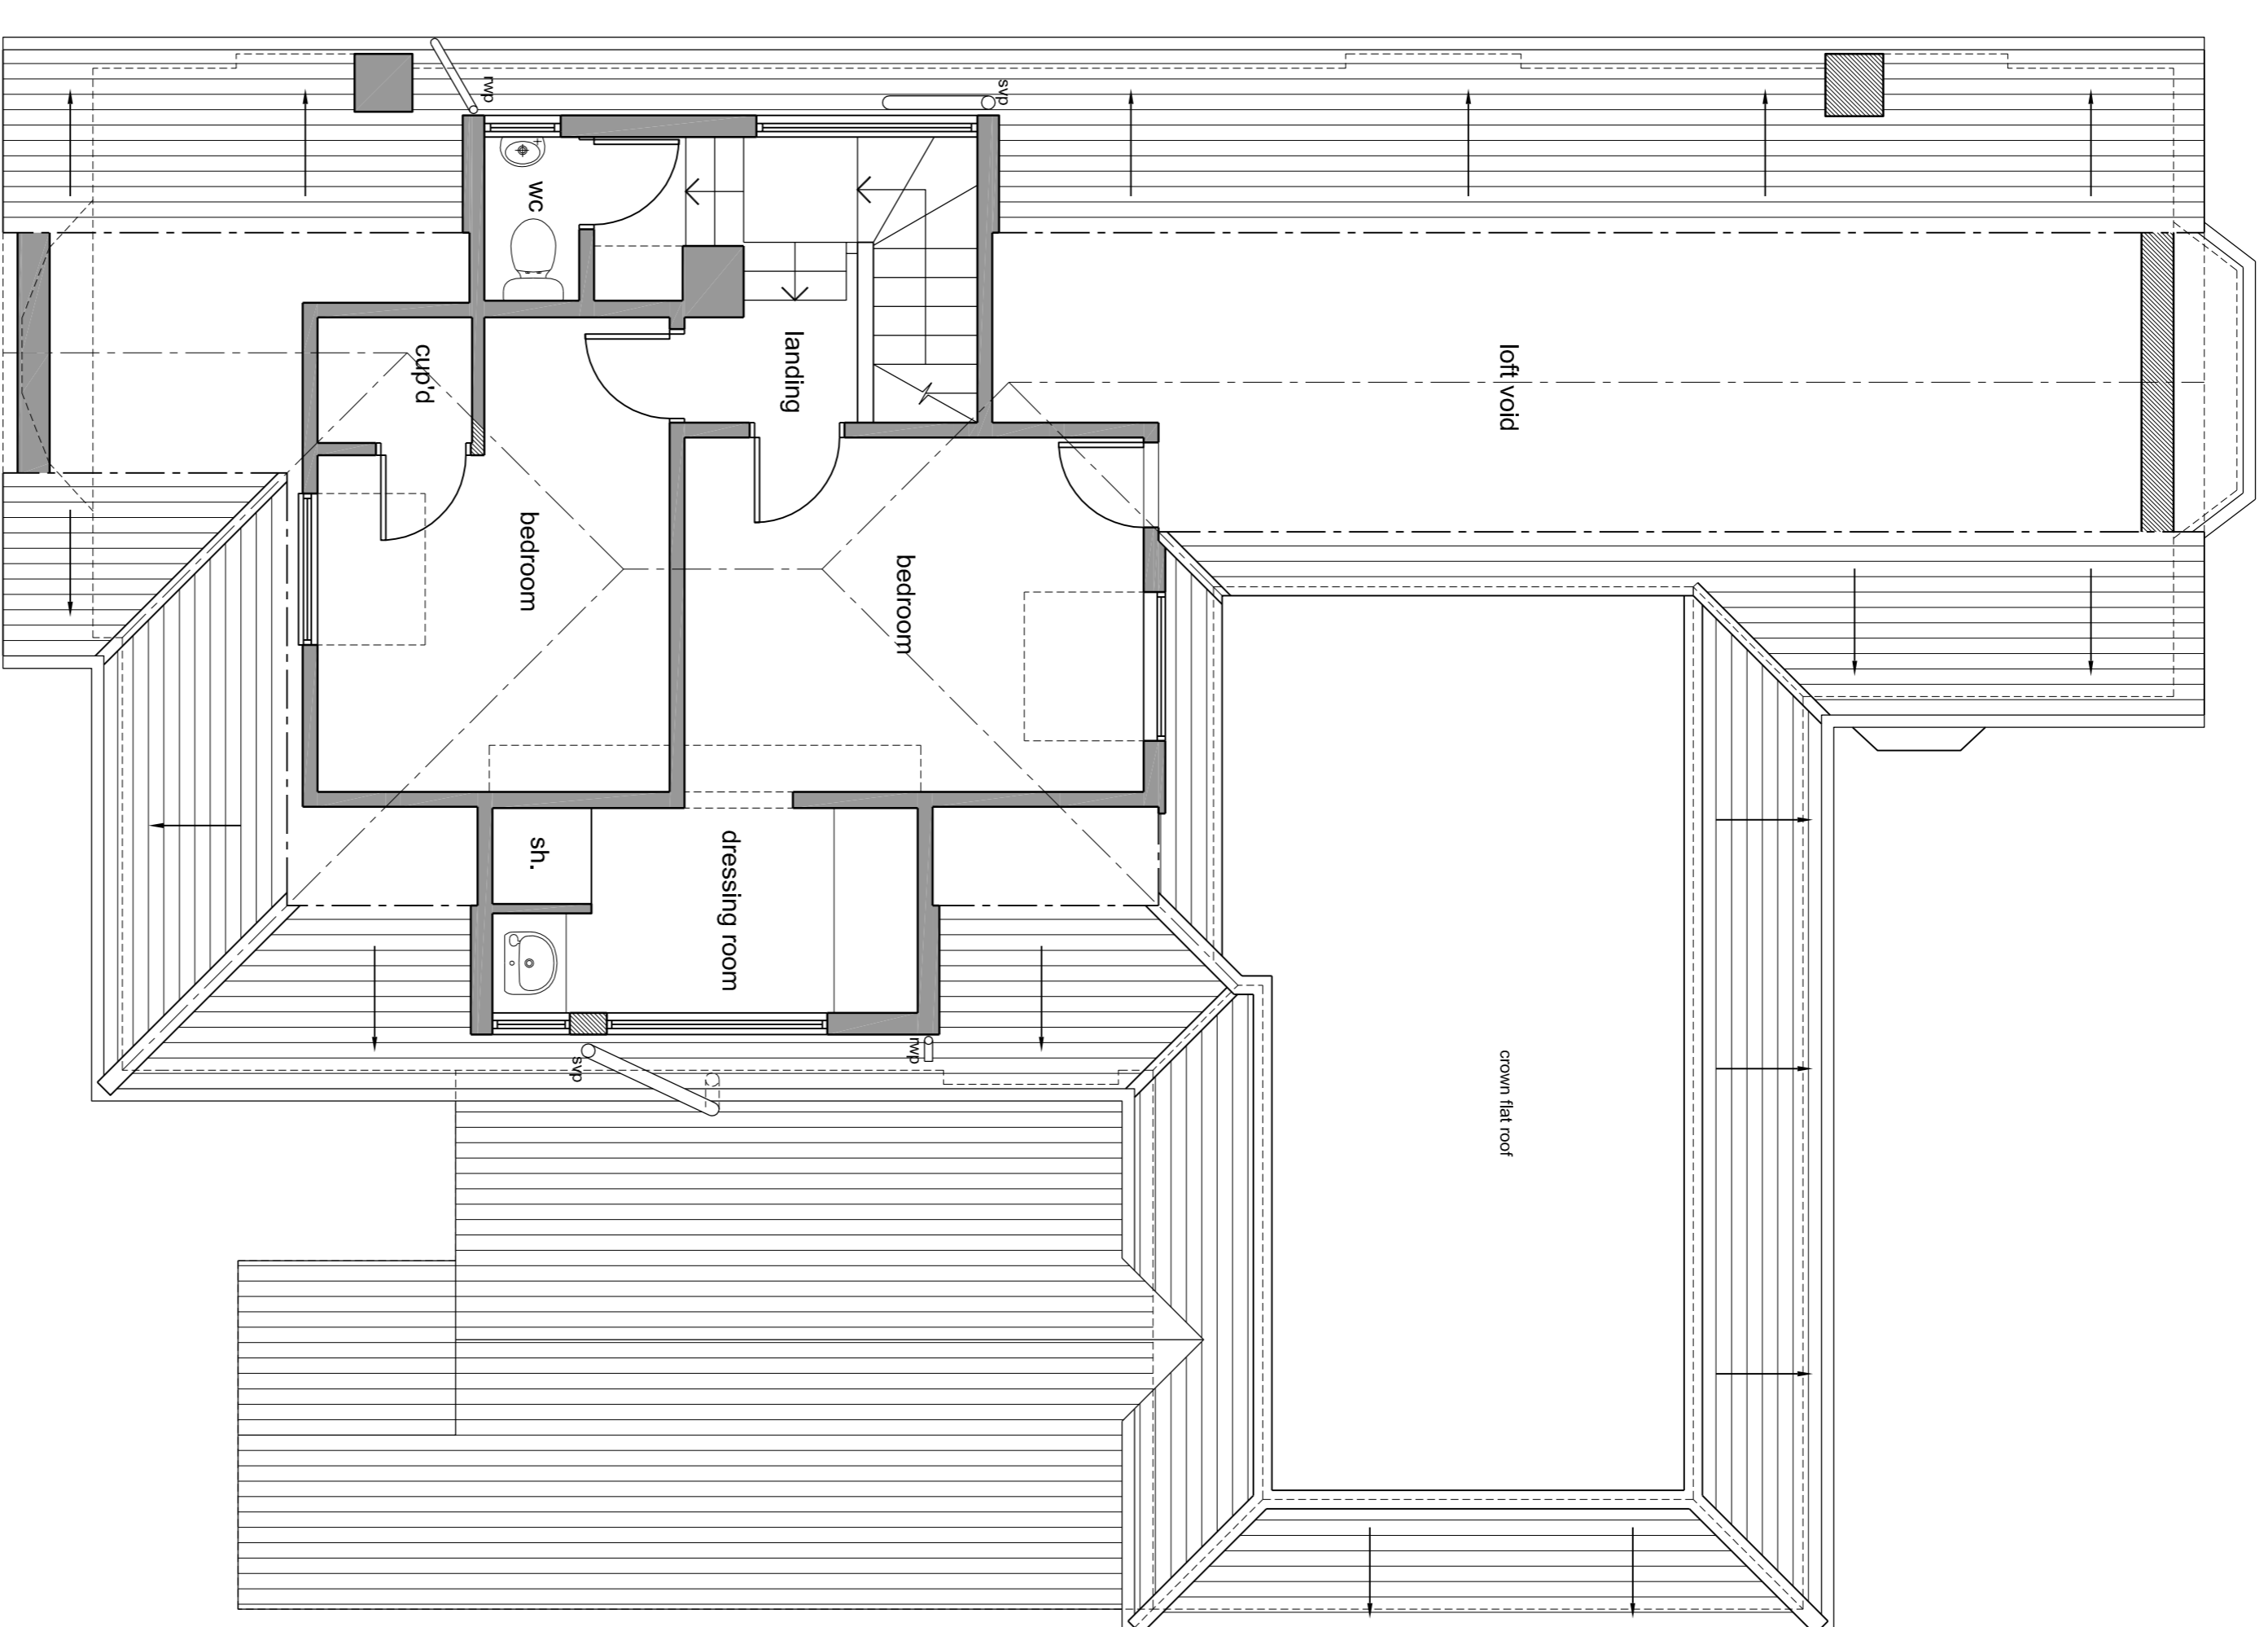

| Rev | Description | Date | Notes |
|-----|-------------|------|-------|
| | | | |

| | |
|--|--|
| <p>Job Title: replacement garage proposed plans</p> <p>Project Address: 67 the ridgeway cutley EN6 4BD</p> | <p>Job Number: 09033</p> <p>Drawings Number: 014</p> |
|--|--|

| | |
|--|--|
| <p>OPEN london</p> <p>10 Farnham Street London E6 4A 1YH</p> <p>T: +44 (0)20 3495 2015 E: enquiries@openlondon.co.uk W: www.openlondon.co.uk</p> | <p>Purpose of Issue: Scale: 1:50 @A1</p> <p>Order: 06.03.13</p> <p>Revision: P2</p> |
|--|--|