


Proposed Ground Floor Plan
Scale 1:100

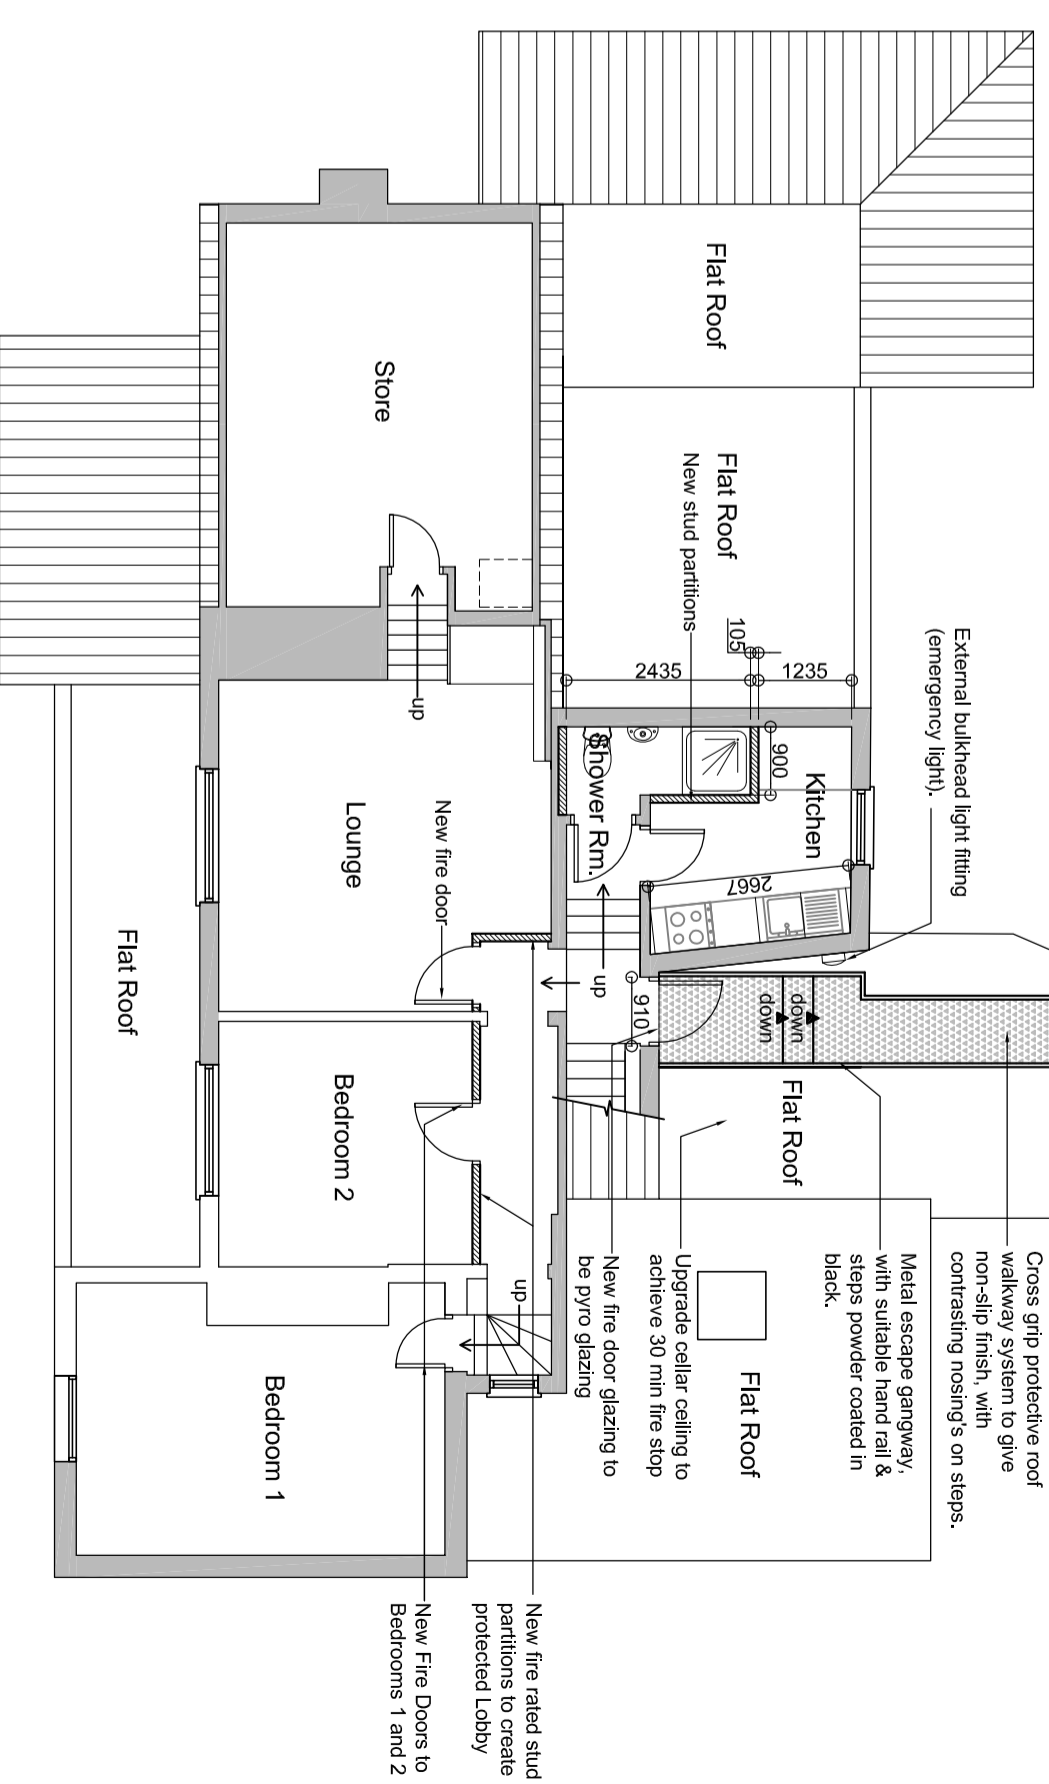

Proposed First Floor Plan

PLEASE NOTE
THESE DRAWINGS ARE FOR THE PURPOSE OF PLANNING ONLY
THESE ARE NOT CONSTRUCTION DRAWINGS

PLANNING ISSUE



Rev A: horizontal and vertical scale bars added		Drawn: ARH	Checked: KLG	Date: August 2013
PRELIMINARY	PLANNING	CONSTRUCTION		
TITLE Creation of External Fire Escape and Internal Alterations, The Two Brewers, West Northw, Potters Bar, EN6 4NW.				
DETAIL Proposed Plans				
ARCHITECTURAL DESIGN		EMAIL: info@blueprintdesign.org.uk		
280 WELLINGBOROUGH ROAD, RUSHDEN, NORTHANTS. NN10 9XP		TEL: 01933 354870		
		FAX: 01933 383531		
<small>CONTRACTORS MUST CHECK ALL DIMENSIONS ON SITE. ONLY PROVIDED DIMENSIONS ARE TO BE WORKED FROM. DIMENSIONS MUST BE REPORTED TO BLUEPRINT BEFORE PROCEEDING. © THE DRAWING IS COPYRIGHT</small>				
12-099-02A		DRAWN: ARH		
SHEET: A2		CHECKED: AMJ		
SCALE: 1:100	DATE: July 2013			