



Proposed ground floor plan
SCALE 1:100 at A3

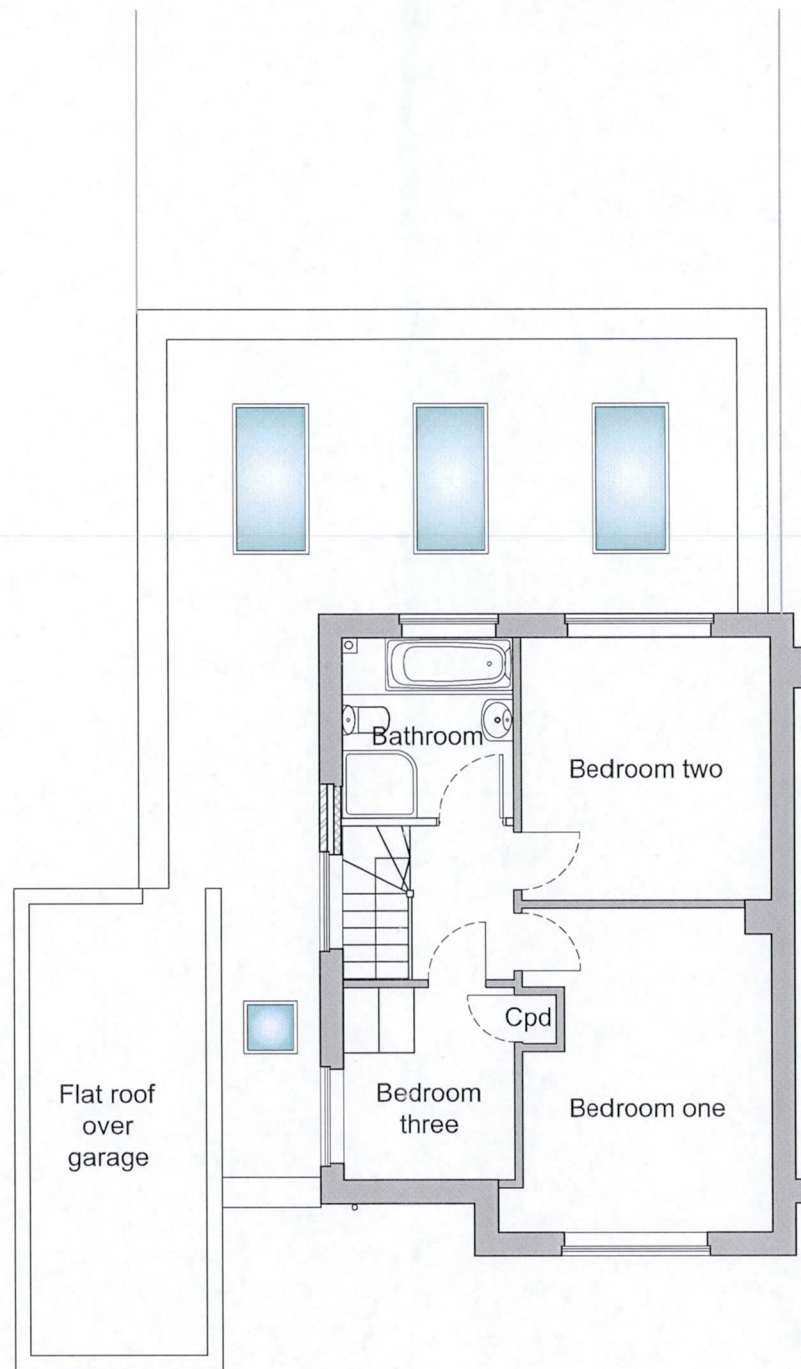


Proposed first floor plan
SCALE 1:100 at A3

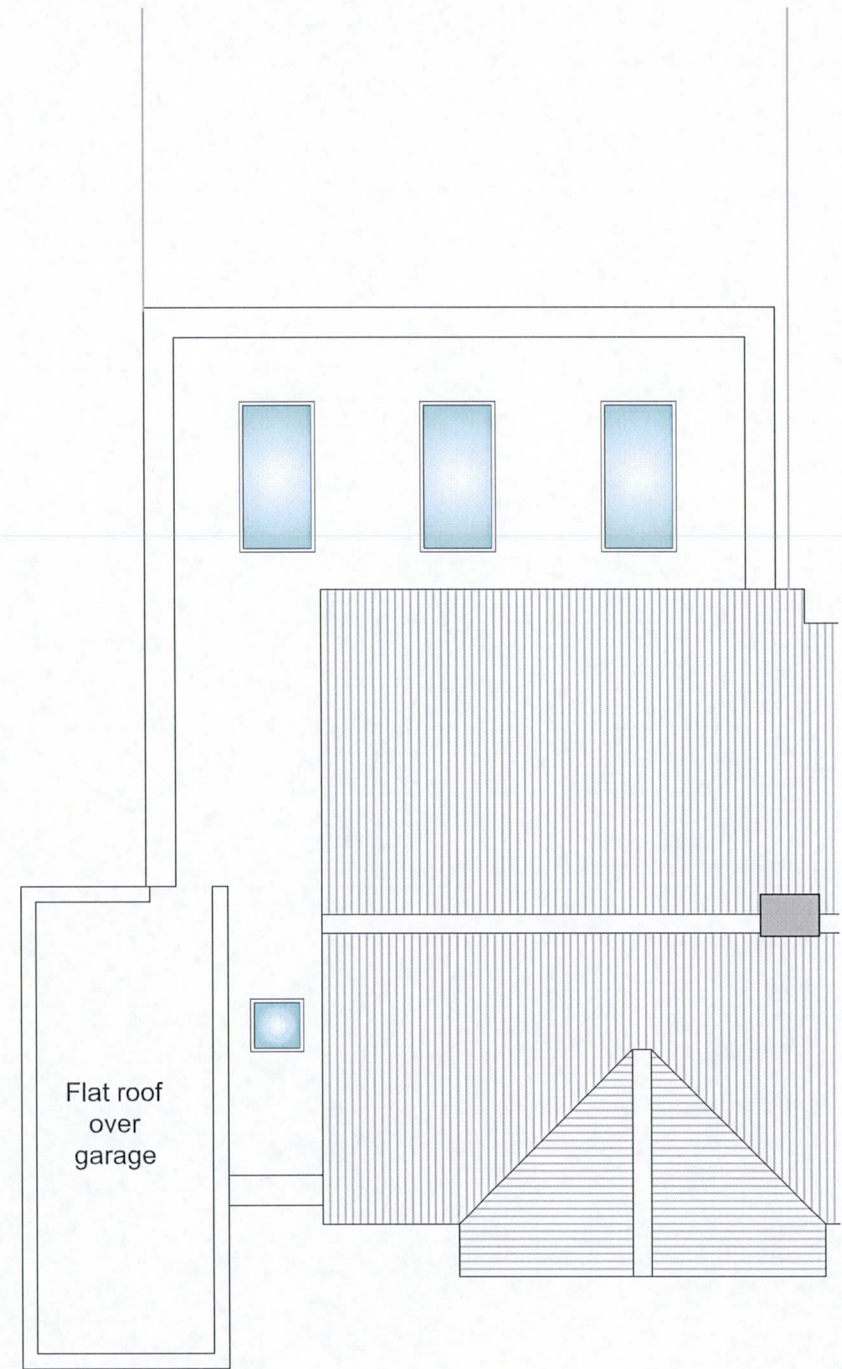

Proposed roof plan
SCALE 1:100 at A3

PLANNING
DEPARTMENT
22 JAN 2014

 

© Inhabit Architecture Ltd
This drawing and its intellectual content are the property of Inhabit Architecture Ltd and is issued on the condition that it is not reproduced, disclosed or copied in part or whole without prior written consent.
This drawing can only be scaled for Planning Application purposes. No construction dimensions are to be scaled from this drawing. All dimensions stated must be verified on site. Any discrepancies or variations are to be notified to the Architects before the affected work commences.
This drawing is to be read in conjunction with all relevant consultants' and/or specialists'
All queries relating to design of foundations, floor slabs and any structural elements are to be referred to the structural engineering consultant for resolution. The workmanship of all relevant trades and building operations shall comply with the recommendations of British Standard (BS) 8000:1989 parts 1-15 inclusive. All design and construction is to be in accordance with the Construction, Design and Management Regulations 2007

REV



inhabitarchitecture

10 Southfield
Welwyn Garden City
Hertfordshire
AL7 4ST

Phone: 01707 328523
Fax: 01707 393759
www.inhabitarchitecture.co.uk

Company no: 6204820

157 PARKWAY
WELWYN GARDEN CITY
HERTFORDSHIRE. AL8 6JA

DRAWING TITLE
PROPOSED PLANS

STATUS	DATE
PLANNING	20.01.2014
PROJECT NUMBER	DRAWING NUMBER
1112	003

REVISION

SCALE 1:100 at A3