





FRONT ELEVATION

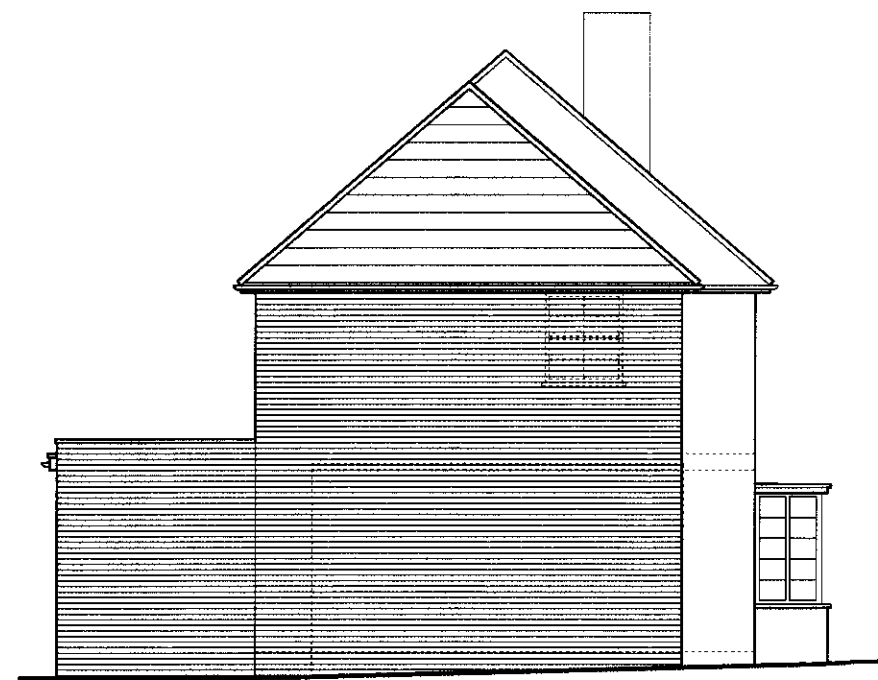


SIDE ELEVATION




REAR ELEVATION

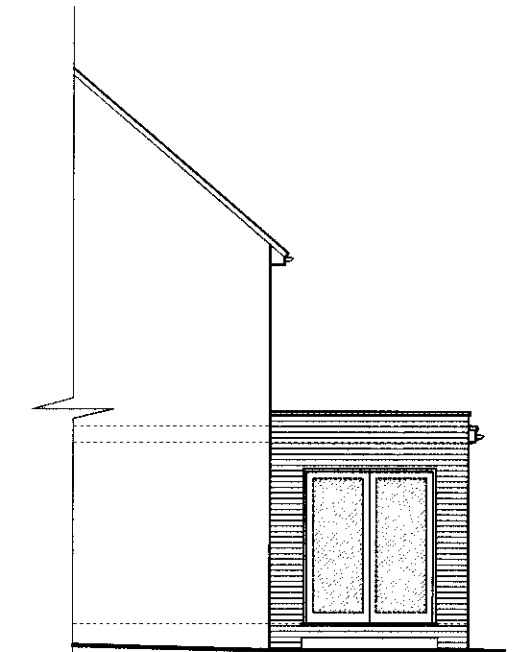


SIDE ELEVATION

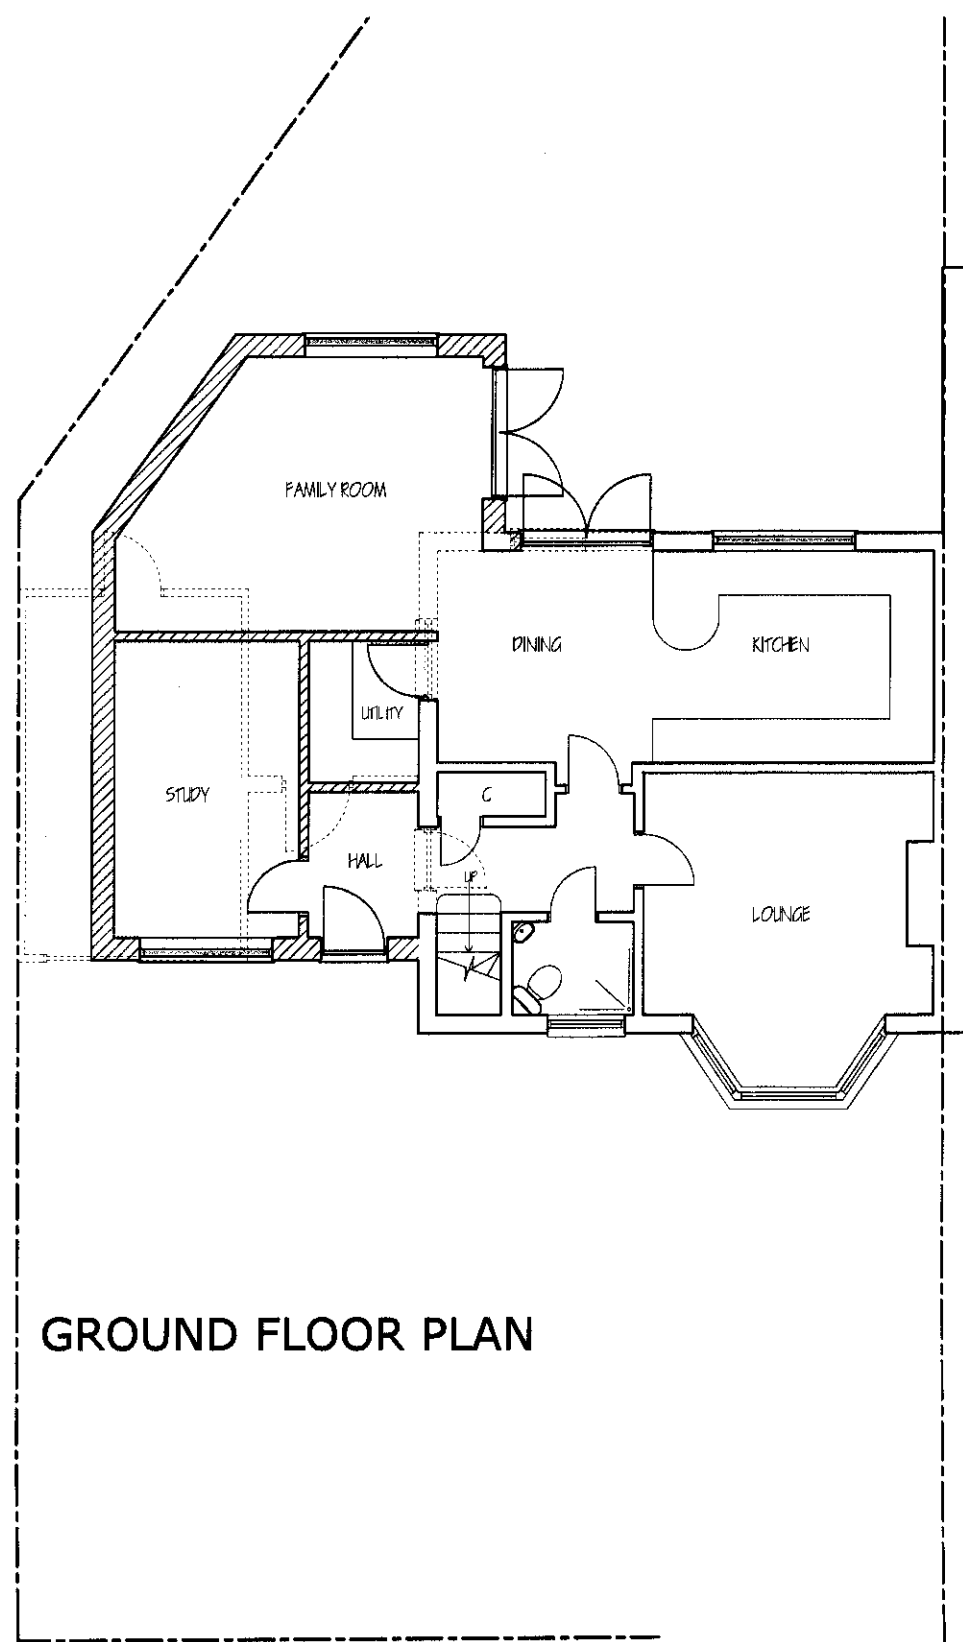

GROUND FLOOR PLAN

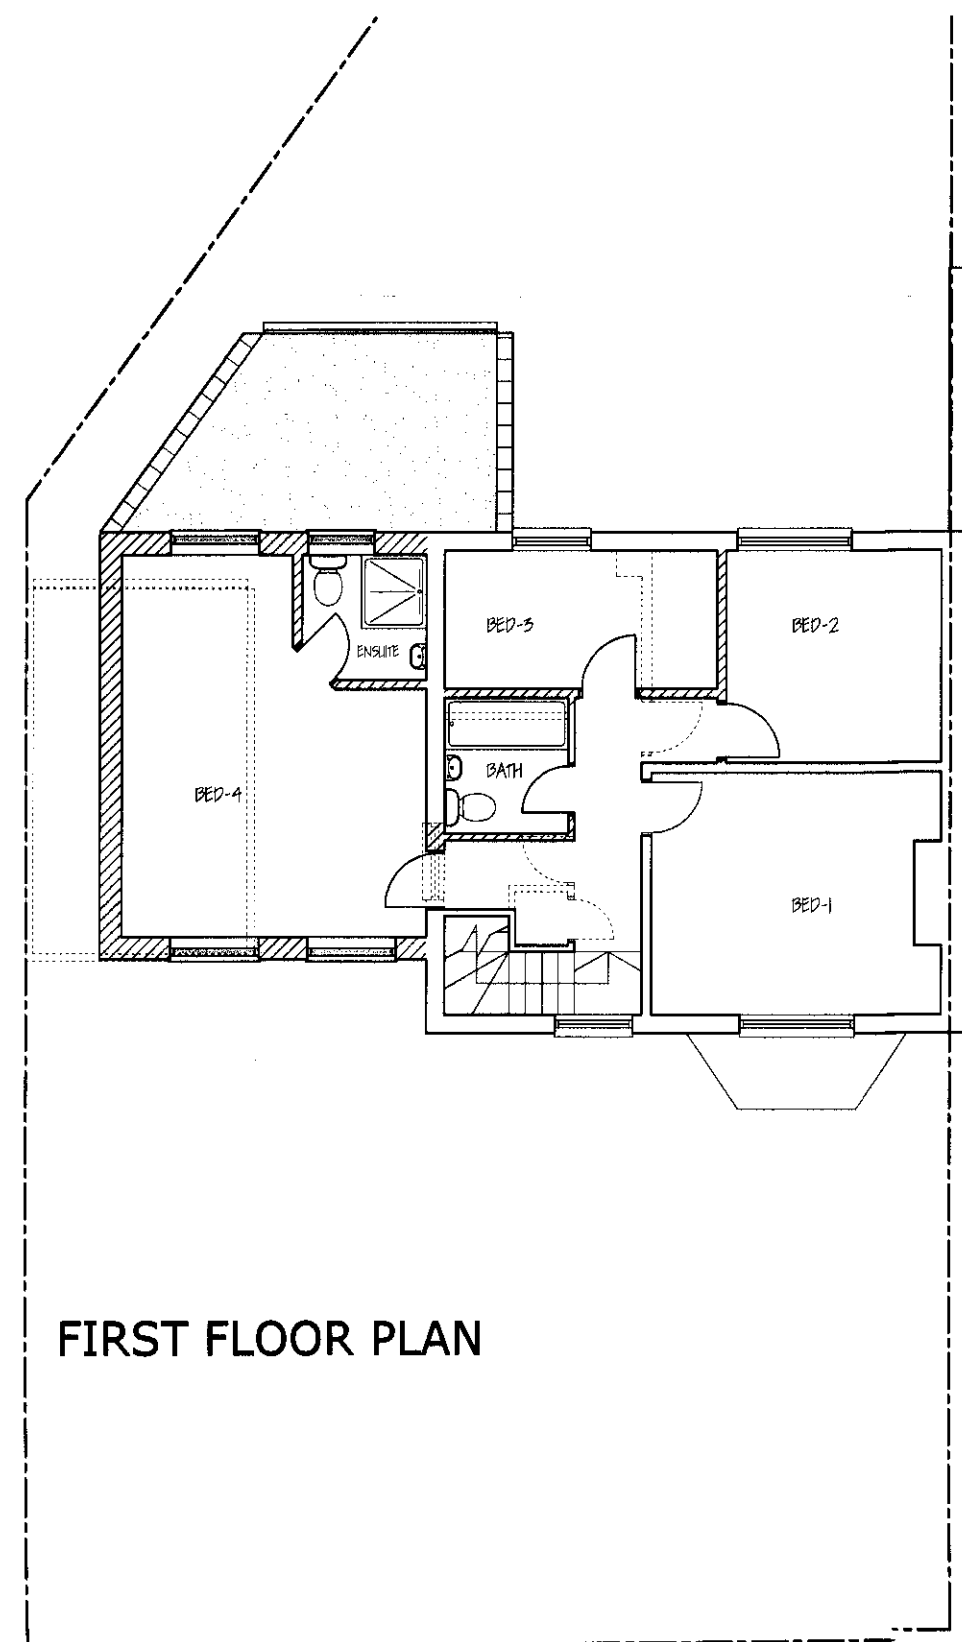

FIRST FLOOR PLAN

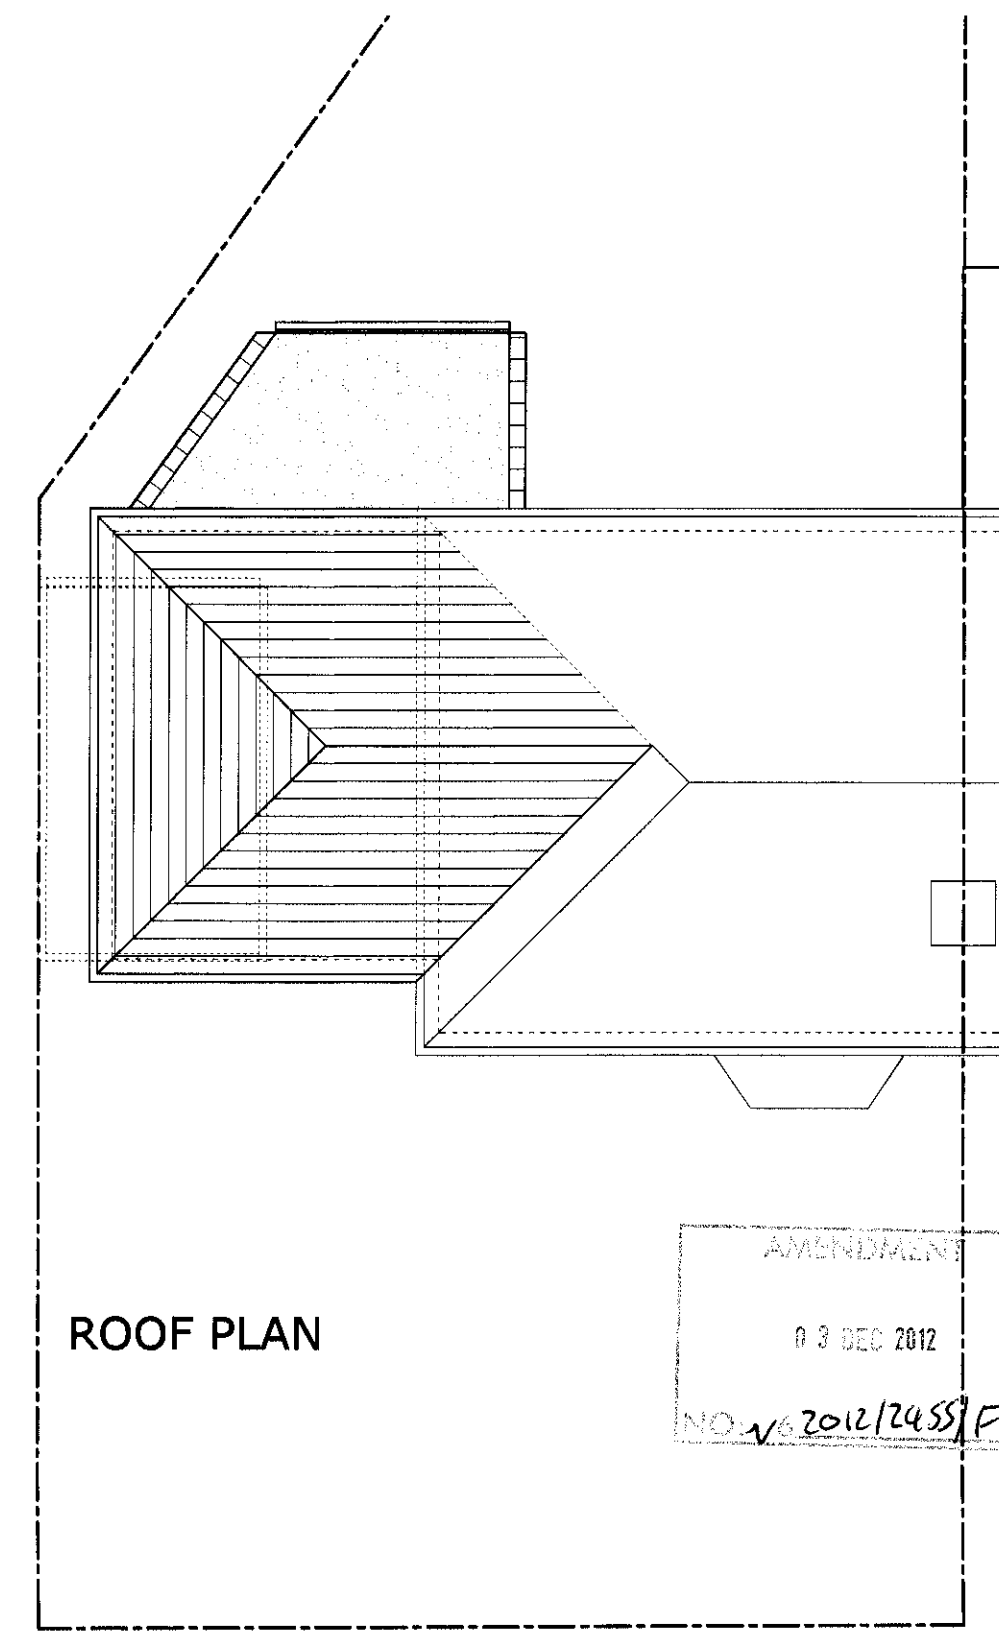

ROOF PLAN

THIS DRAWING PRINTED ON A2 SIZE PAPER



HOME EXTENSION DESIGNS
 60 BRIDGE ROAD EAST
 WELWYN GARDEN CITY
 HERTS AL7 1JU
 tel : 01707 393971
 fax : 01707 393980
 e:stuartc@hed.co.uk

Project:	24 ROOKSHILL, WELWYN GARDEN CITY, HERTS.		
Drawing Title:	PLANS & ELEVATIONS AS PROPOSED		
Drawn By:	DAMIEN	Scale: 1:100	Date: nov 2012
Design Stage:	PLANNING	Checked:	
Drawing No:	2932-P01 Rev A		Revision:

AMENDMENT
 03 DEC 2012
 NO. 1/2012/2455/FP.