





FRONT ELEVATION

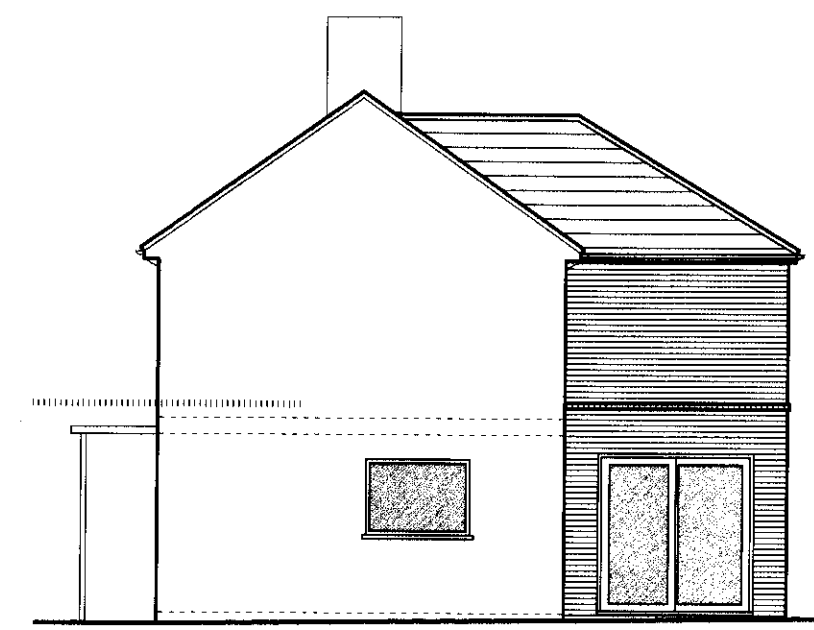


SIDE ELEVATION




REAR ELEVATION

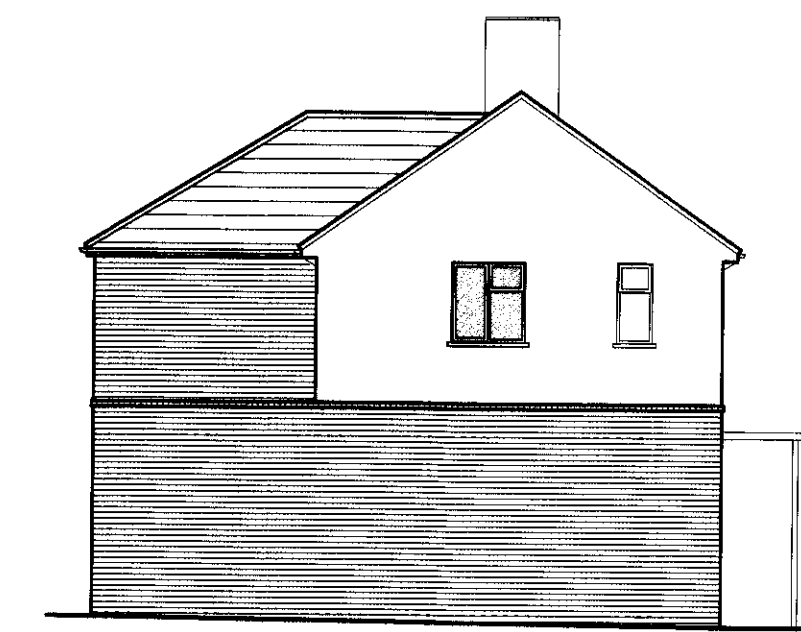


SIDE ELEVATION

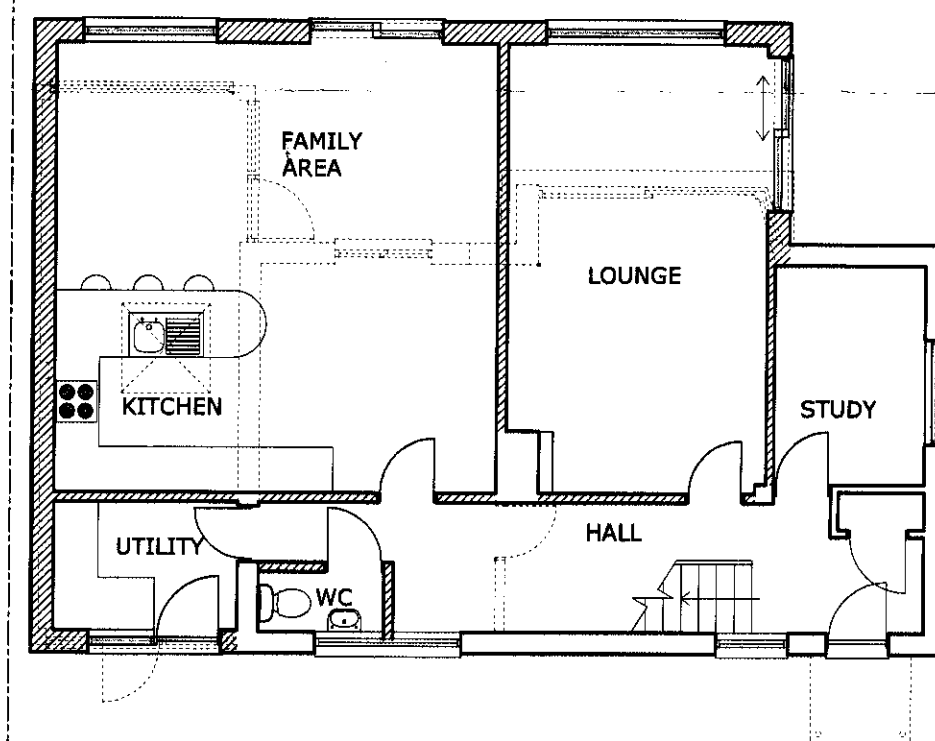

GROUND FLOOR PLAN

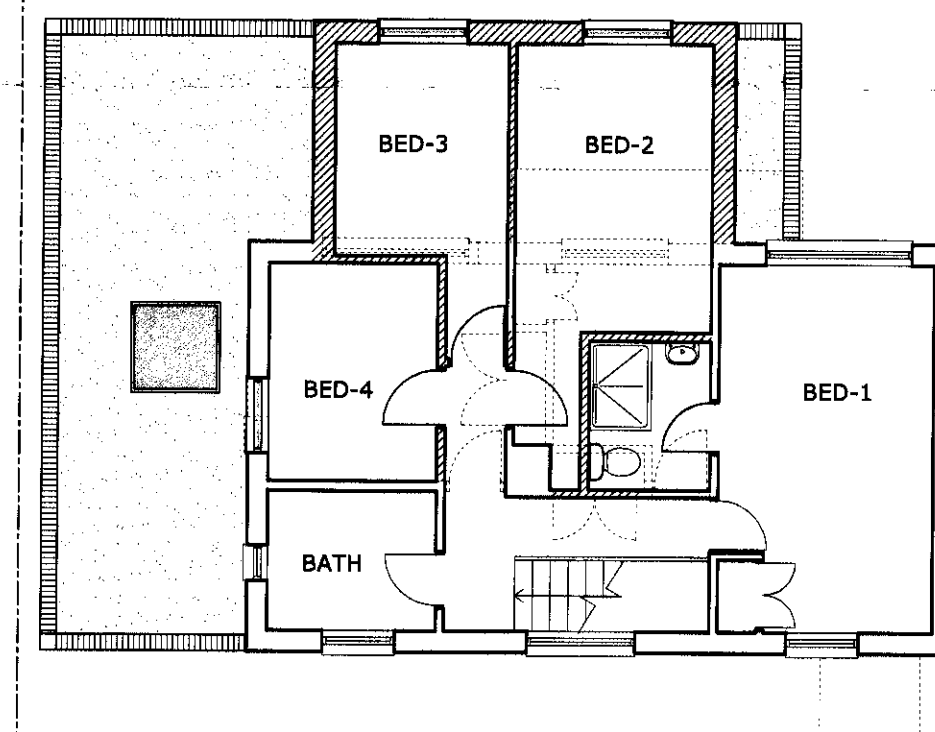

FIRST FLOOR PLAN

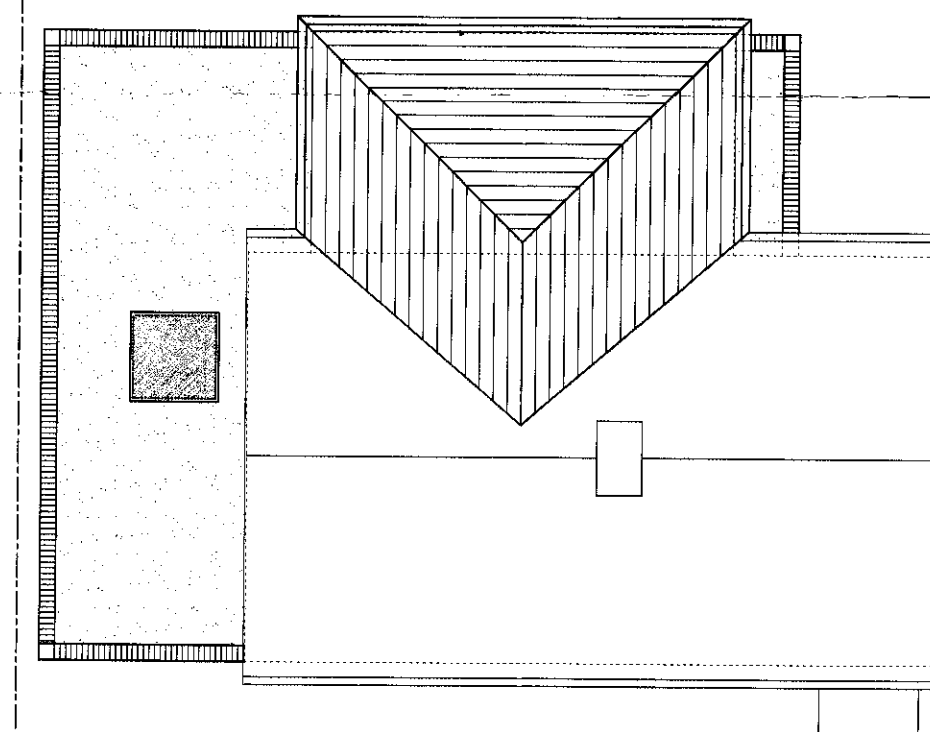

ROOF PLAN

THIS DRAWING PRINTED ON A1 SIZE PAPER



HOME EXTENSION DESIGNS
60 BRIDGE ROAD EAST
WELWYN GARDEN CITY
HERTS AL7 1JU
tel : 01707 393971
fax : 01707 393980
e:stuartc@hed.co.uk

14 DEC 2012
M/N / 2012/2193/FP
W/L 2012/2295/EM

PROJECT: 12 FORDWICH ROAD,
WELWYN GARDEN CITY,
HERTS.

Drawing Title: PROPOSED PLANS & ELEVATIONS

Drawn By: DAMIEN Scale: 1:100 Date: OCT 2012
Dwg Status: PLANNING Checked:
Drawing No: 2908-P01 Rev A Revision:

