




FRONT ELEVATION




SIDE ELEVATION




REAR ELEVATION

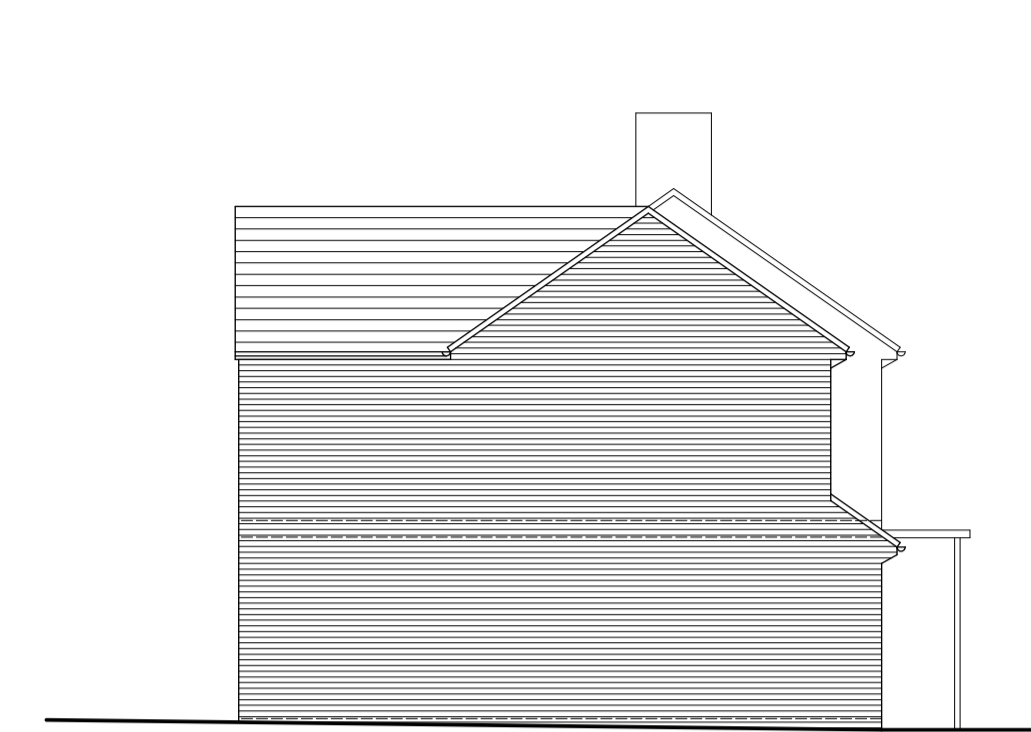


SIDE ELEVATION

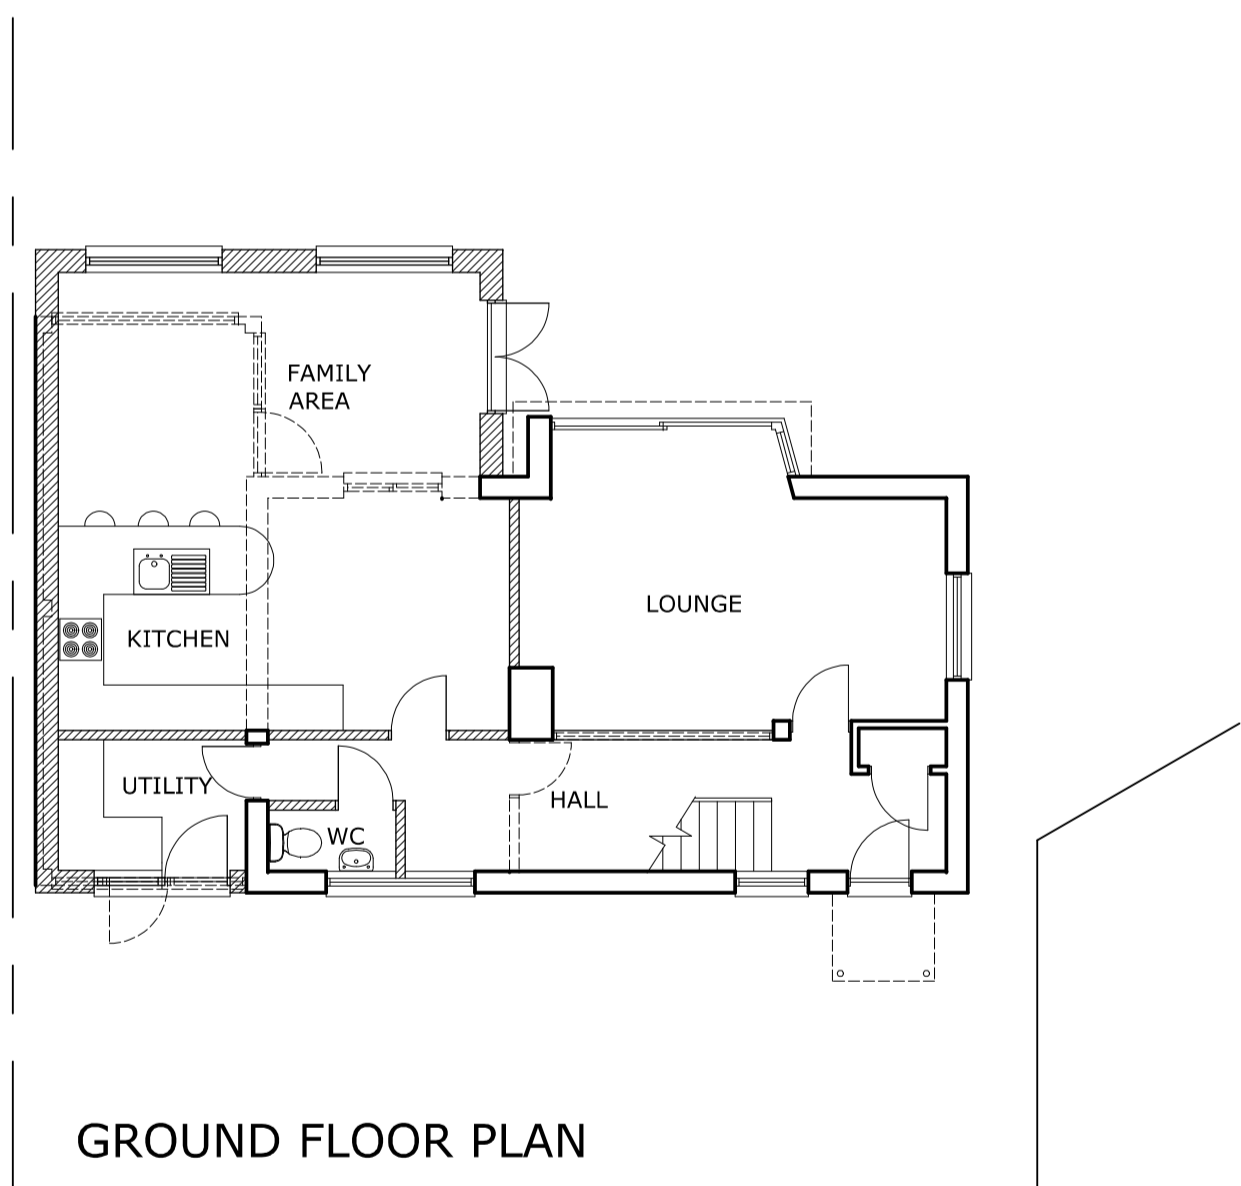


GROUND FLOOR PLAN

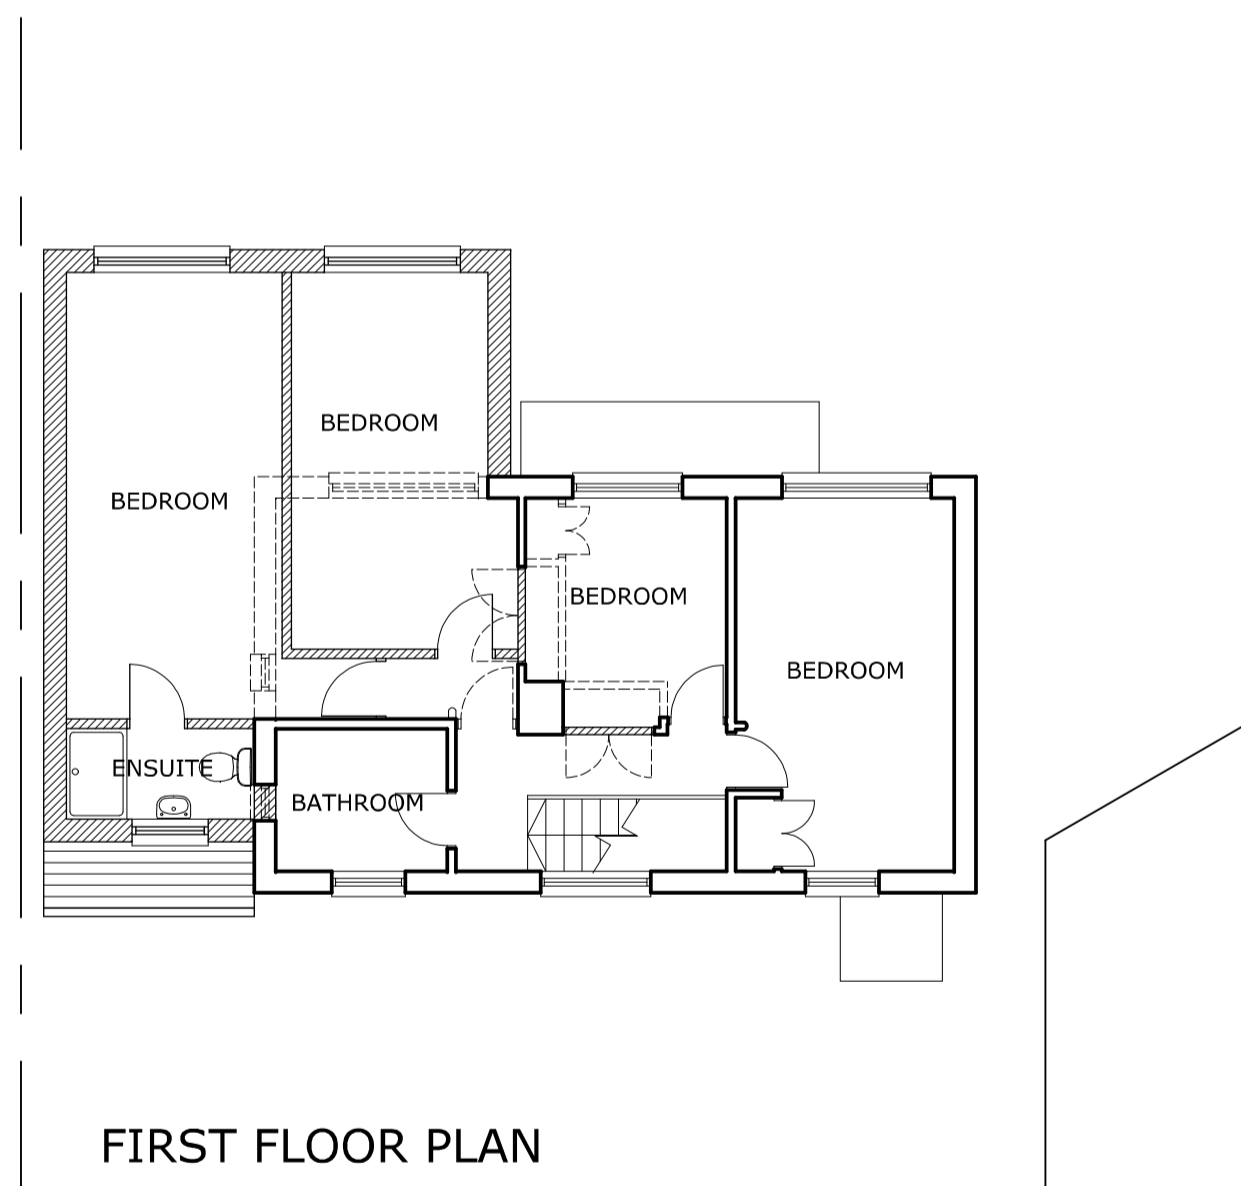

FIRST FLOOR PLAN

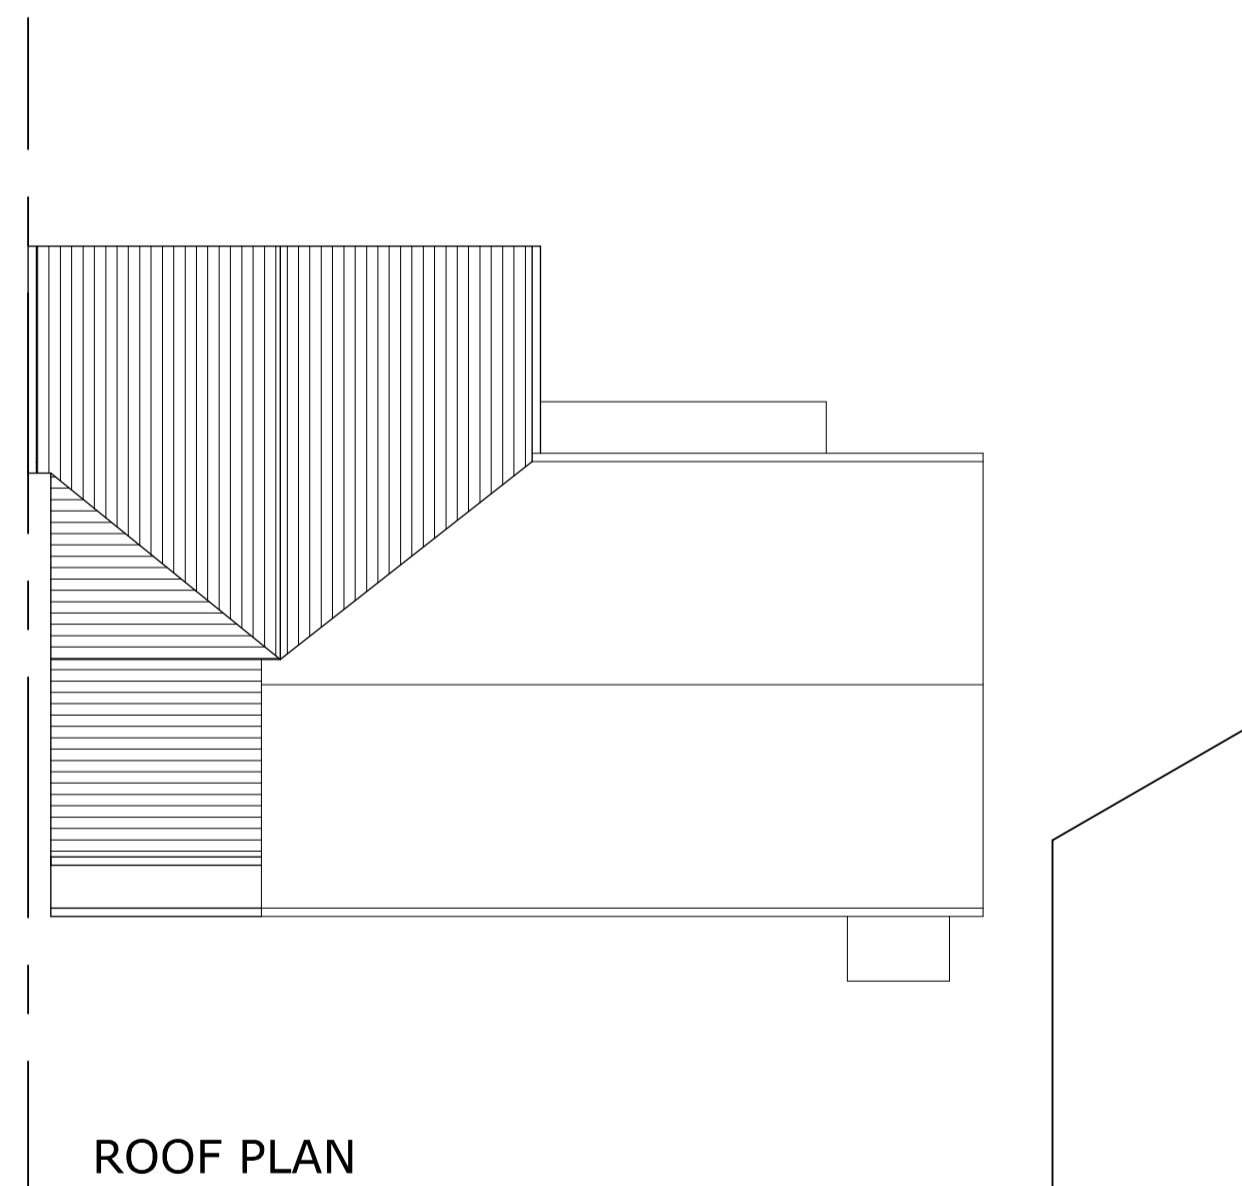

ROOF PLAN

 

THIS DRAWING PRINTED ON A1 SIZE PAPER



HOME EXTENSION DESIGNS
 60 BRIDGE ROAD EAST
 WELWYN GARDEN CITY
 HERTS AL7 1JU
 tel : 01707 393971
 fax : 01707 393980
 e:stuartc@hed.co.uk

Project: 12 FORDWICH ROAD,
 WELWYN GARDEN CITY,
 HERTS.

Drawing Title: PROPOSED PLANS & ELEVATIONS

Drawn By: DAMIEN Scale: 1:100 Date: OCT 2012

Design Status: PLANNING Checked:

Drawing No: 2908-P01 Revision:

