

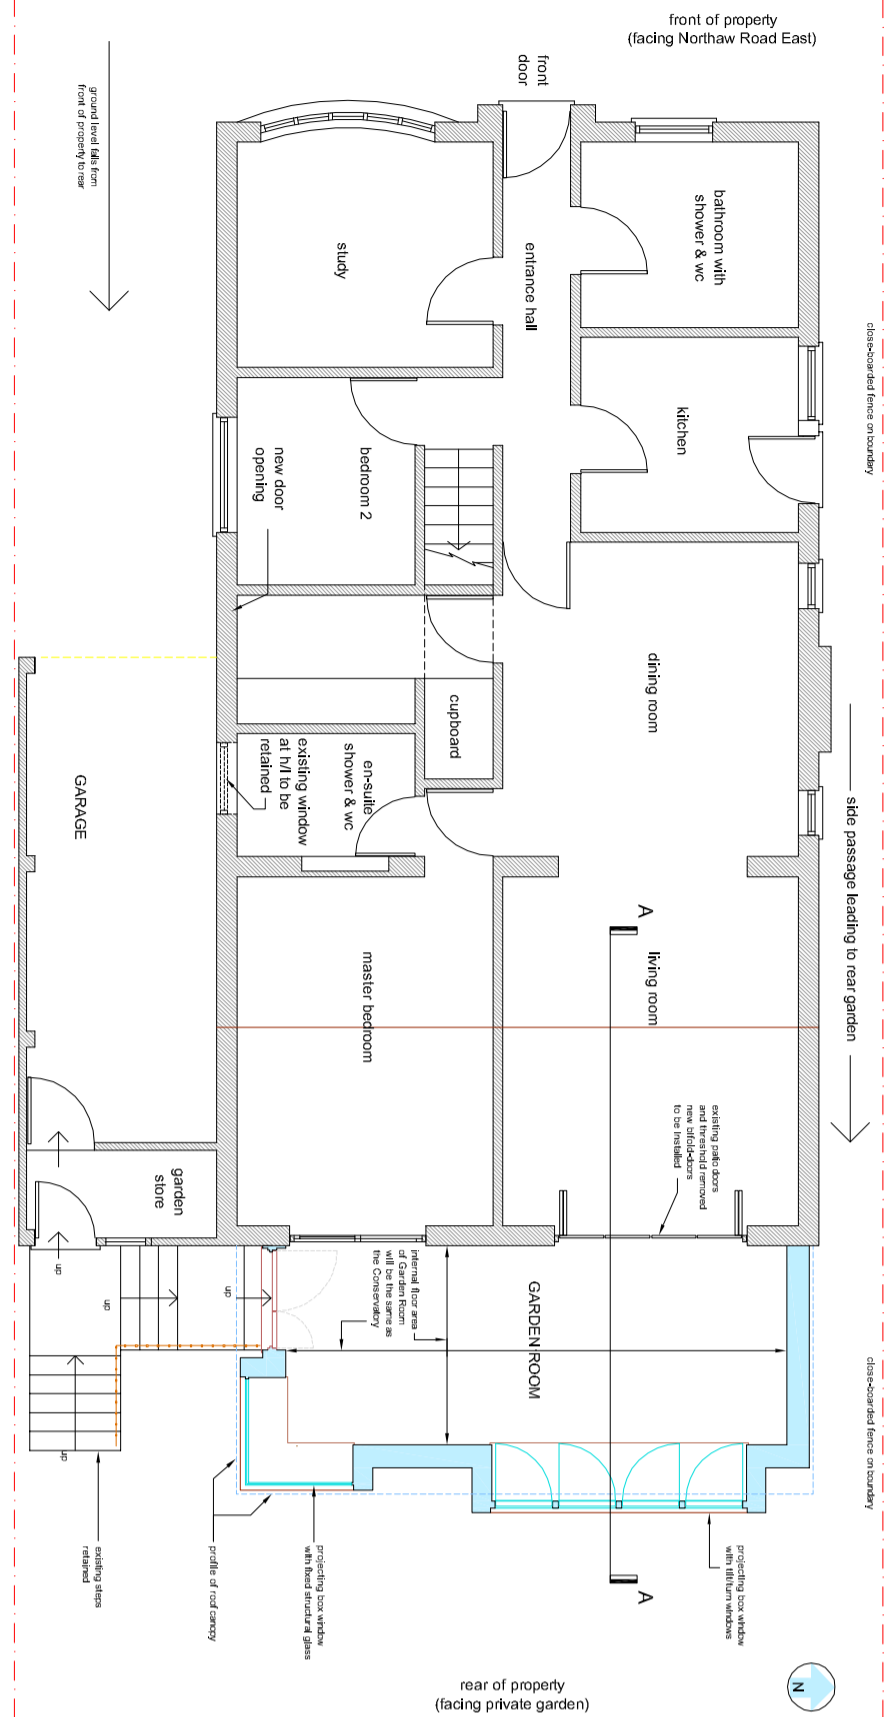
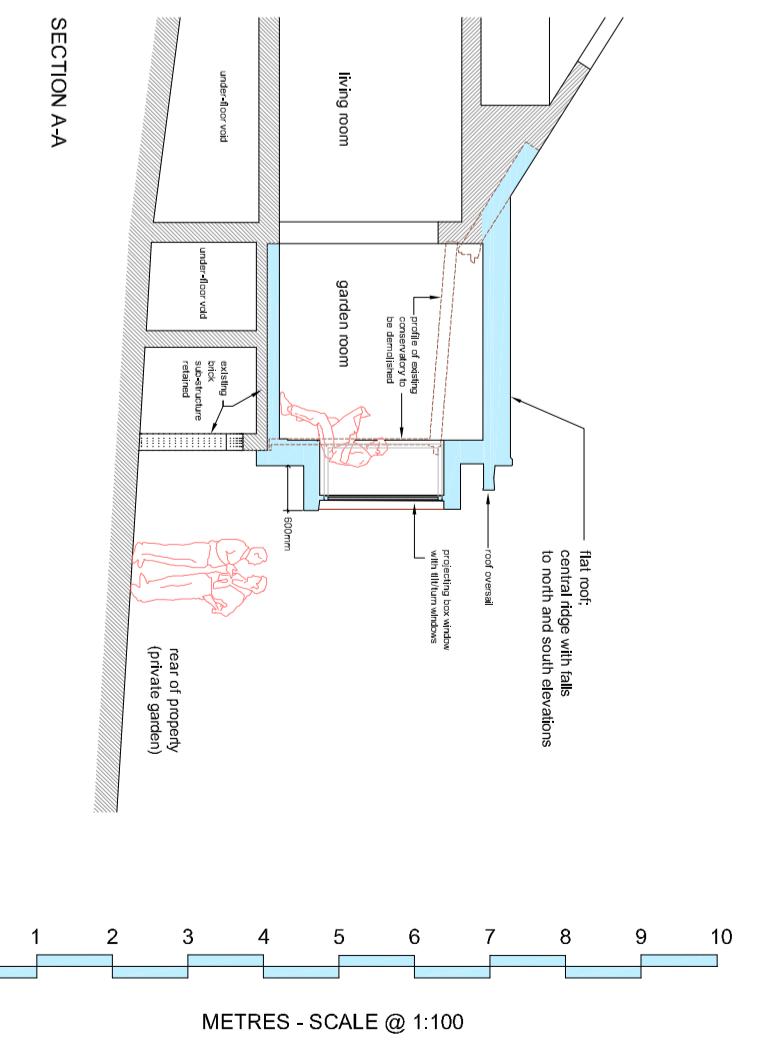



ROOF PLAN

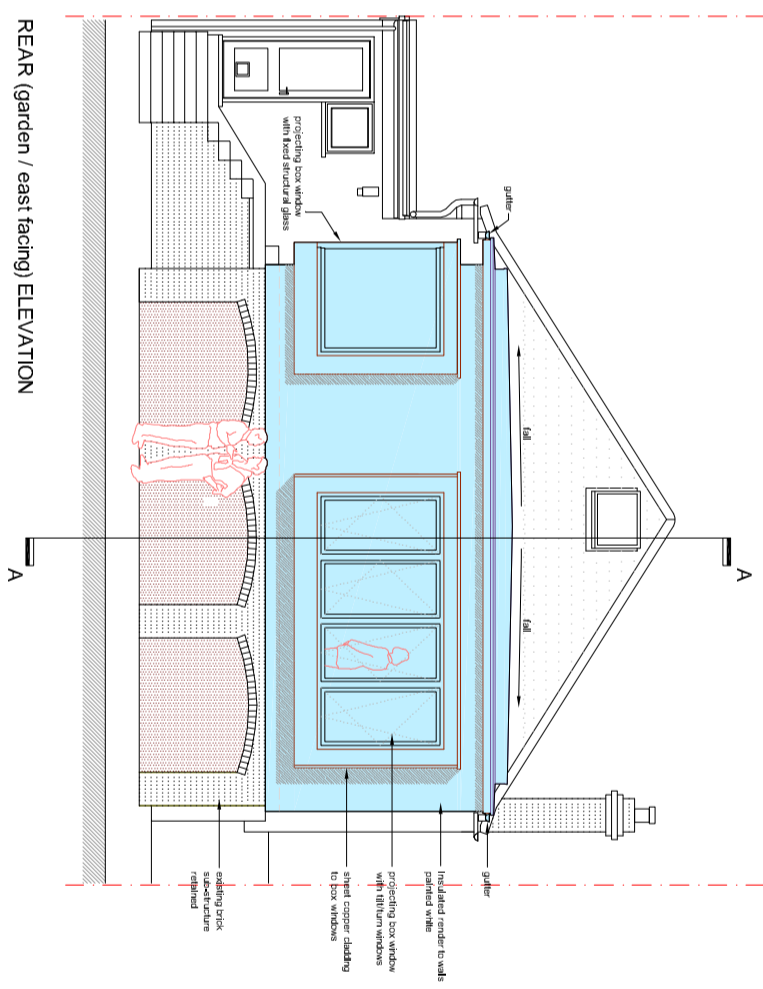

FLOOR PLAN

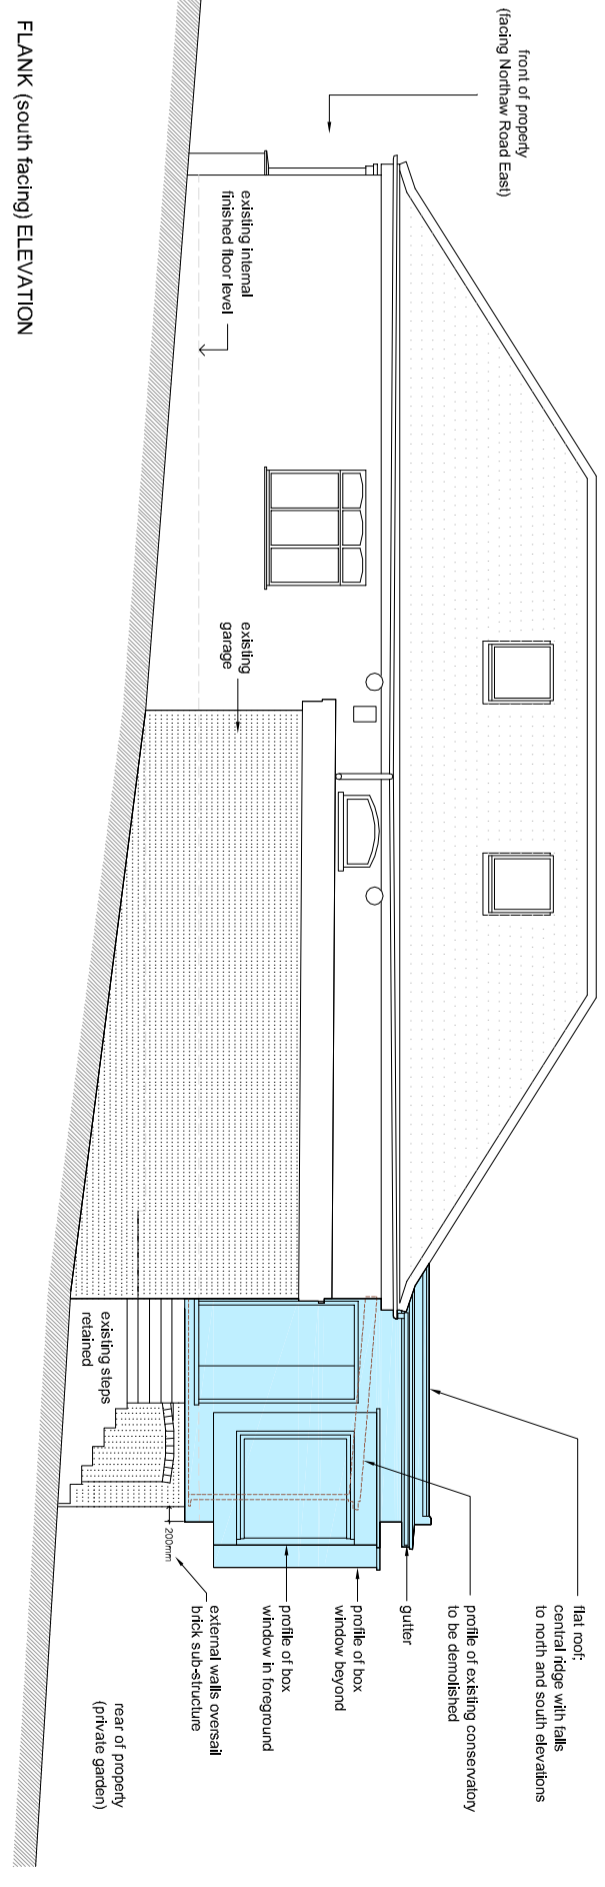

FLANK (south facing) ELEVATION

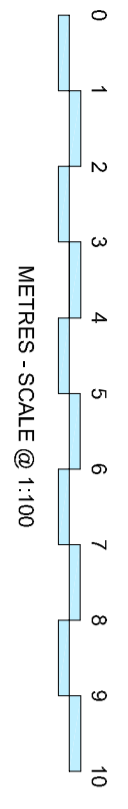

PROPOSED

<p>DATE: 10/09/2023</p> <p>PROJECT: 31 Norththaw Road East, Cuffley EN6 4LU</p> <p>CLIENT: J Stephenson Esq.</p> <p>DESCRIPTION: Proposed garden room to replace conservatory</p> <p>SCALE: 1:100 @ A2</p> <p>PROJECT CAD: 08-06-2011</p> <p>PLANNING - COL: 023</p>	<p>DATE: 10/09/2023</p> <p>PROJECT: 31 Norththaw Road East, Cuffley EN6 4LU</p> <p>CLIENT: J Stephenson Esq.</p> <p>DESCRIPTION: Plans, elevations & section</p> <p>SCALE: 1:100 @ A2</p> <p>PROJECT CAD: 08-06-2011</p> <p>PLANNING - COL: 023</p>	<p>DATE: 10/09/2023</p> <p>PROJECT: 31 Norththaw Road East, Cuffley EN6 4LU</p> <p>CLIENT: J Stephenson Esq.</p> <p>DESCRIPTION: Proposed garden room to replace conservatory</p> <p>SCALE: 1:100 @ A2</p> <p>PROJECT CAD: 08-06-2011</p> <p>PLANNING - COL: 023</p>
--	---	--



The drawings shall be used for construction at the client's risk. The client shall be responsible for obtaining all necessary permissions and consents from the relevant authorities. The client shall be responsible for ensuring that the drawings are used in accordance with the intended purpose. The client shall be responsible for ensuring that the drawings are used in accordance with the intended purpose.